

NO.	REV.	DATE	BY	CHKD.	APP'D.	DESCRIPTION
1						ISSUED FOR CONSTRUCTION

DESIGNED BY	CHKD. BY	APP'D. BY	DATE
DRAWN BY	CHKD. BY	APP'D. BY	DATE
SCALE	1:200		

Eskom		17041-73-02-101-S.1	
MEDUPI WASTE WATER TREATMENT PLANT GENERAL ARRANGEMENT			

1b

1c

1d

1e

5b

5c

5d

5e

ROAD 9

CHIMNEY ROAD (ROAD 10)

LEGEND:


STORM WATER	
CATCHMENT 1:	
CATCHMENT 2:	
CATCHMENT 3:	


NO	DATE	ISSUED FOR COMMENT	NO	DATE	INDEX REFERENCE	NO	DATE	INDEX REFERENCE
01	11/02/14	ISSUED FOR COMMENT	01	11/02/14	ISSUED FOR COMMENT	01	11/02/14	ISSUED FOR COMMENT

MEDUPI POWER STATION
FGD WASTE DISPOSAL FACILITY
STORM WATER
LAYOUT


Eskom 17041-73-02-105 1 P00

THIS DRAWING HAS BEEN CREATED ON A C.A.D. SYSTEM
ANY AMENDMENT MUST BE EFFECTED ON THE SAME SYSTEM

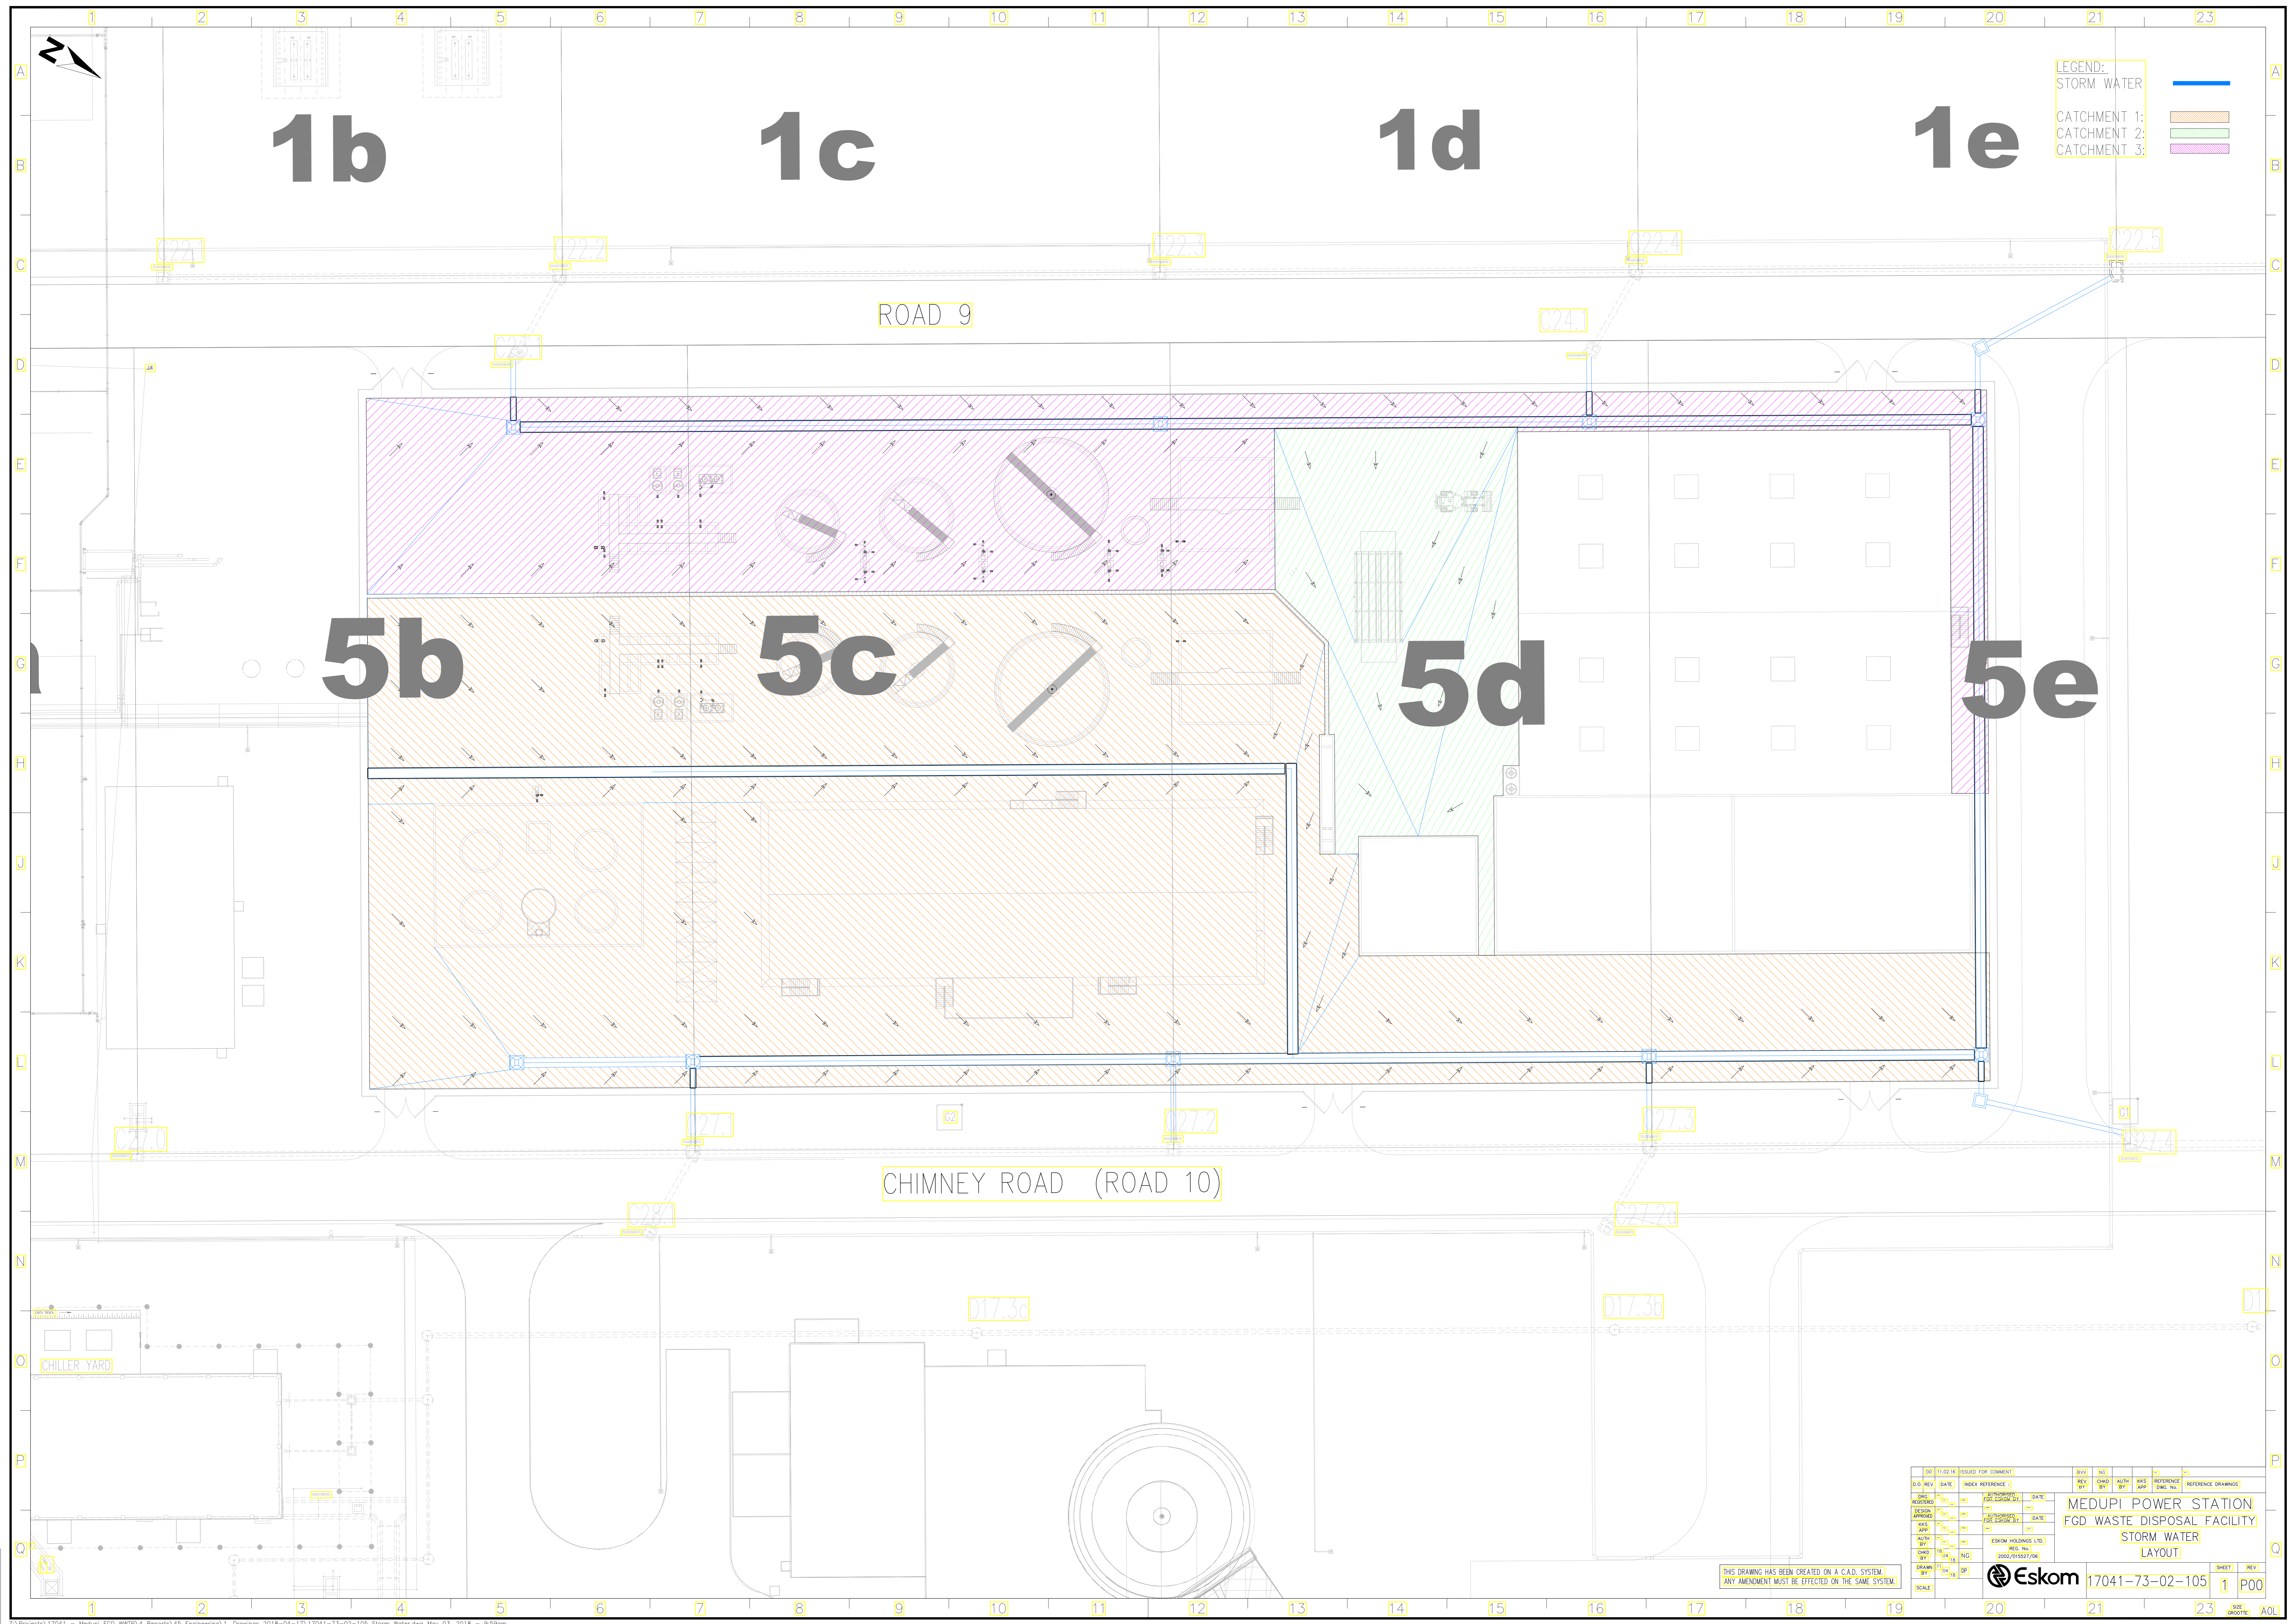


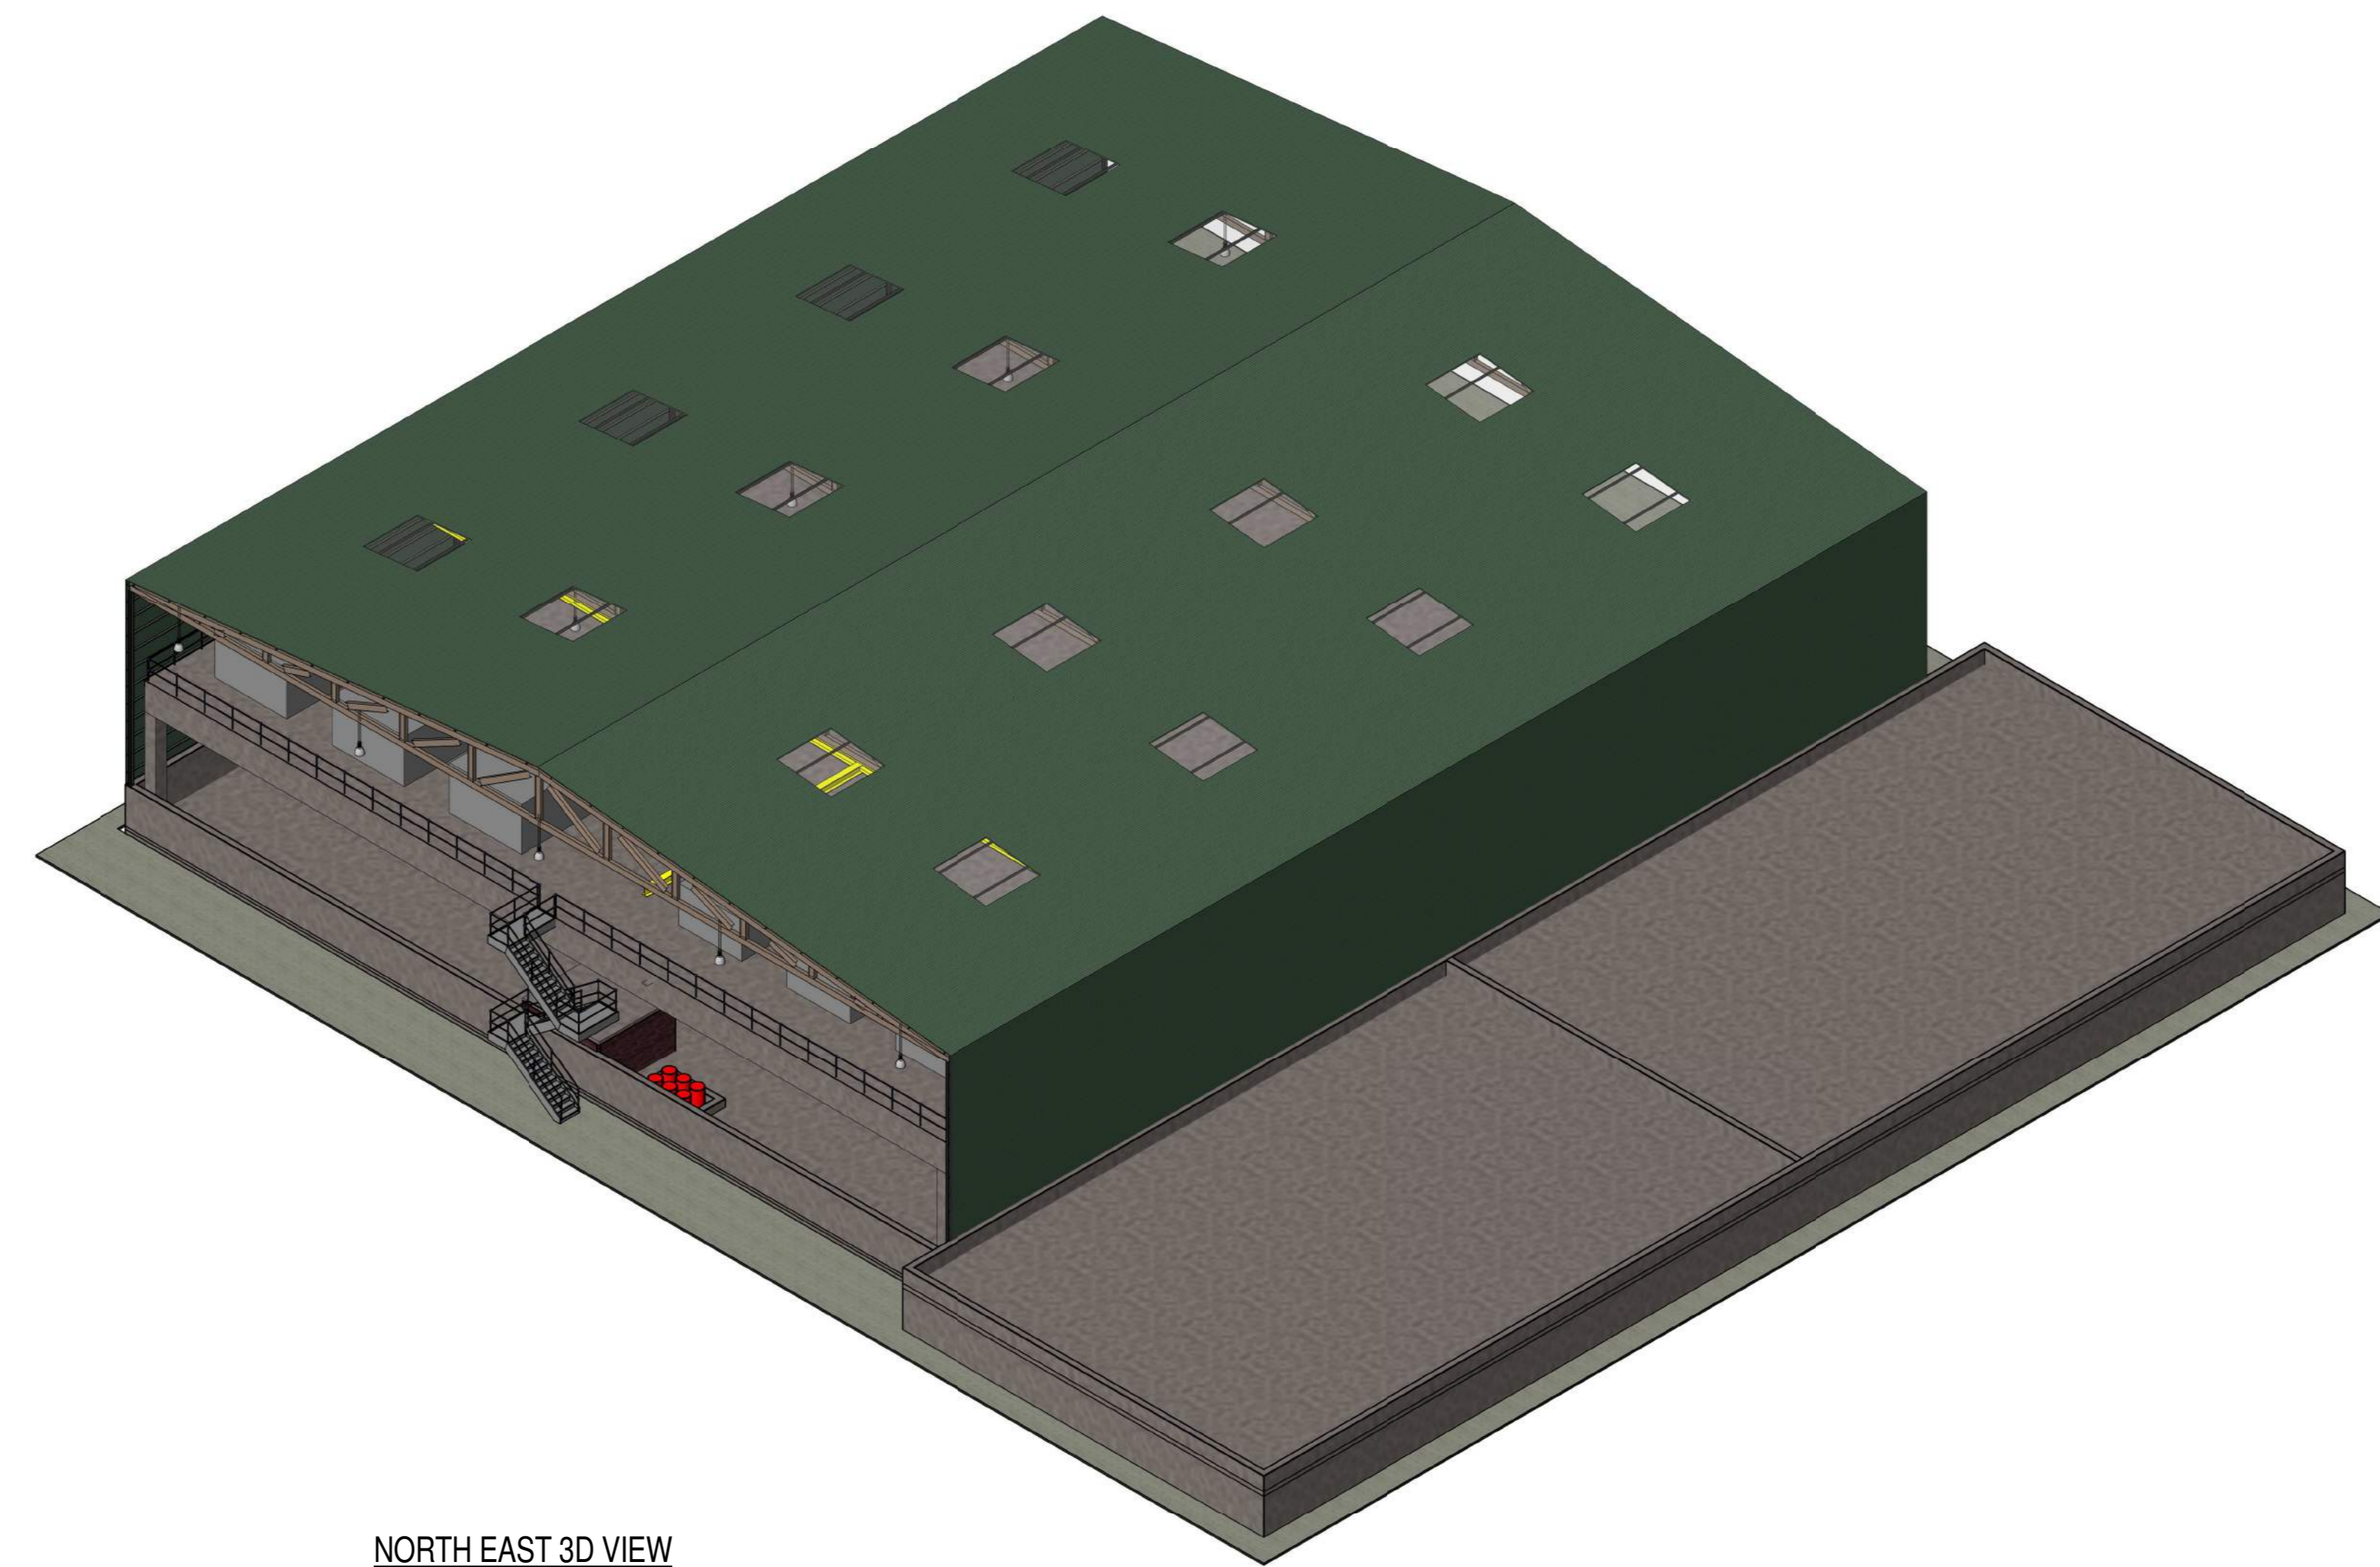


NORTH EAST 3D VIEW

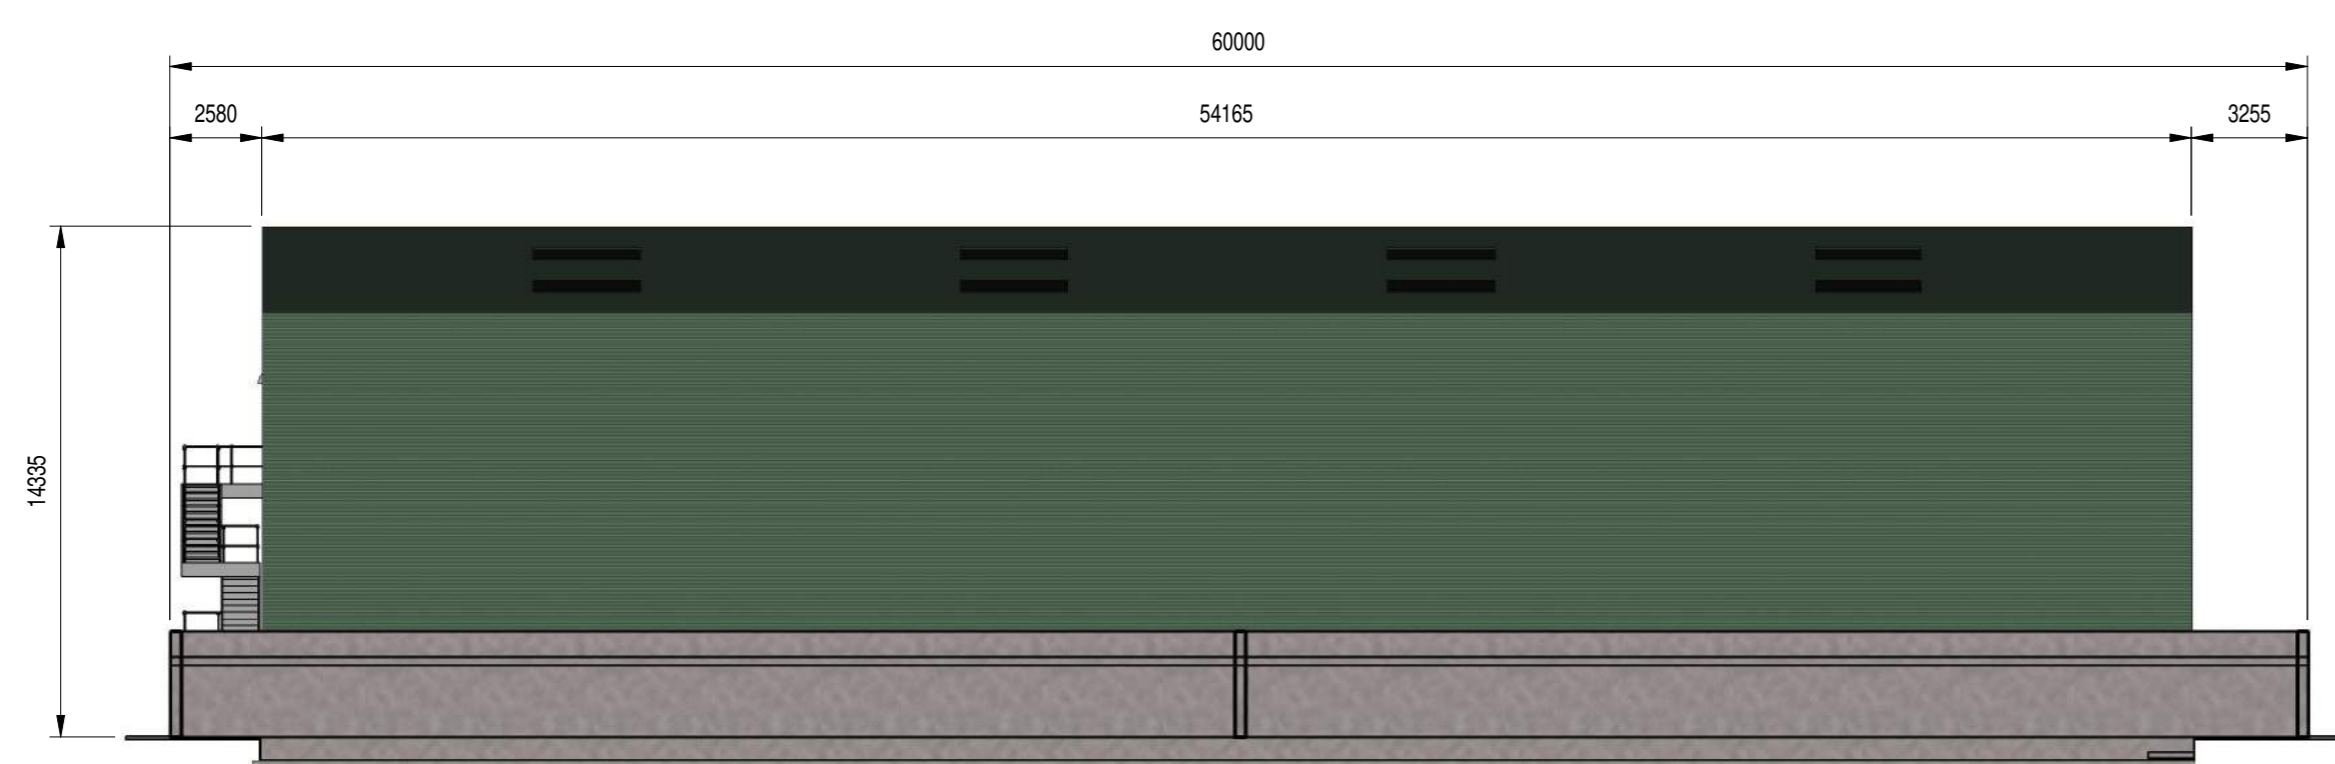

EAST ELEVATION
1:200

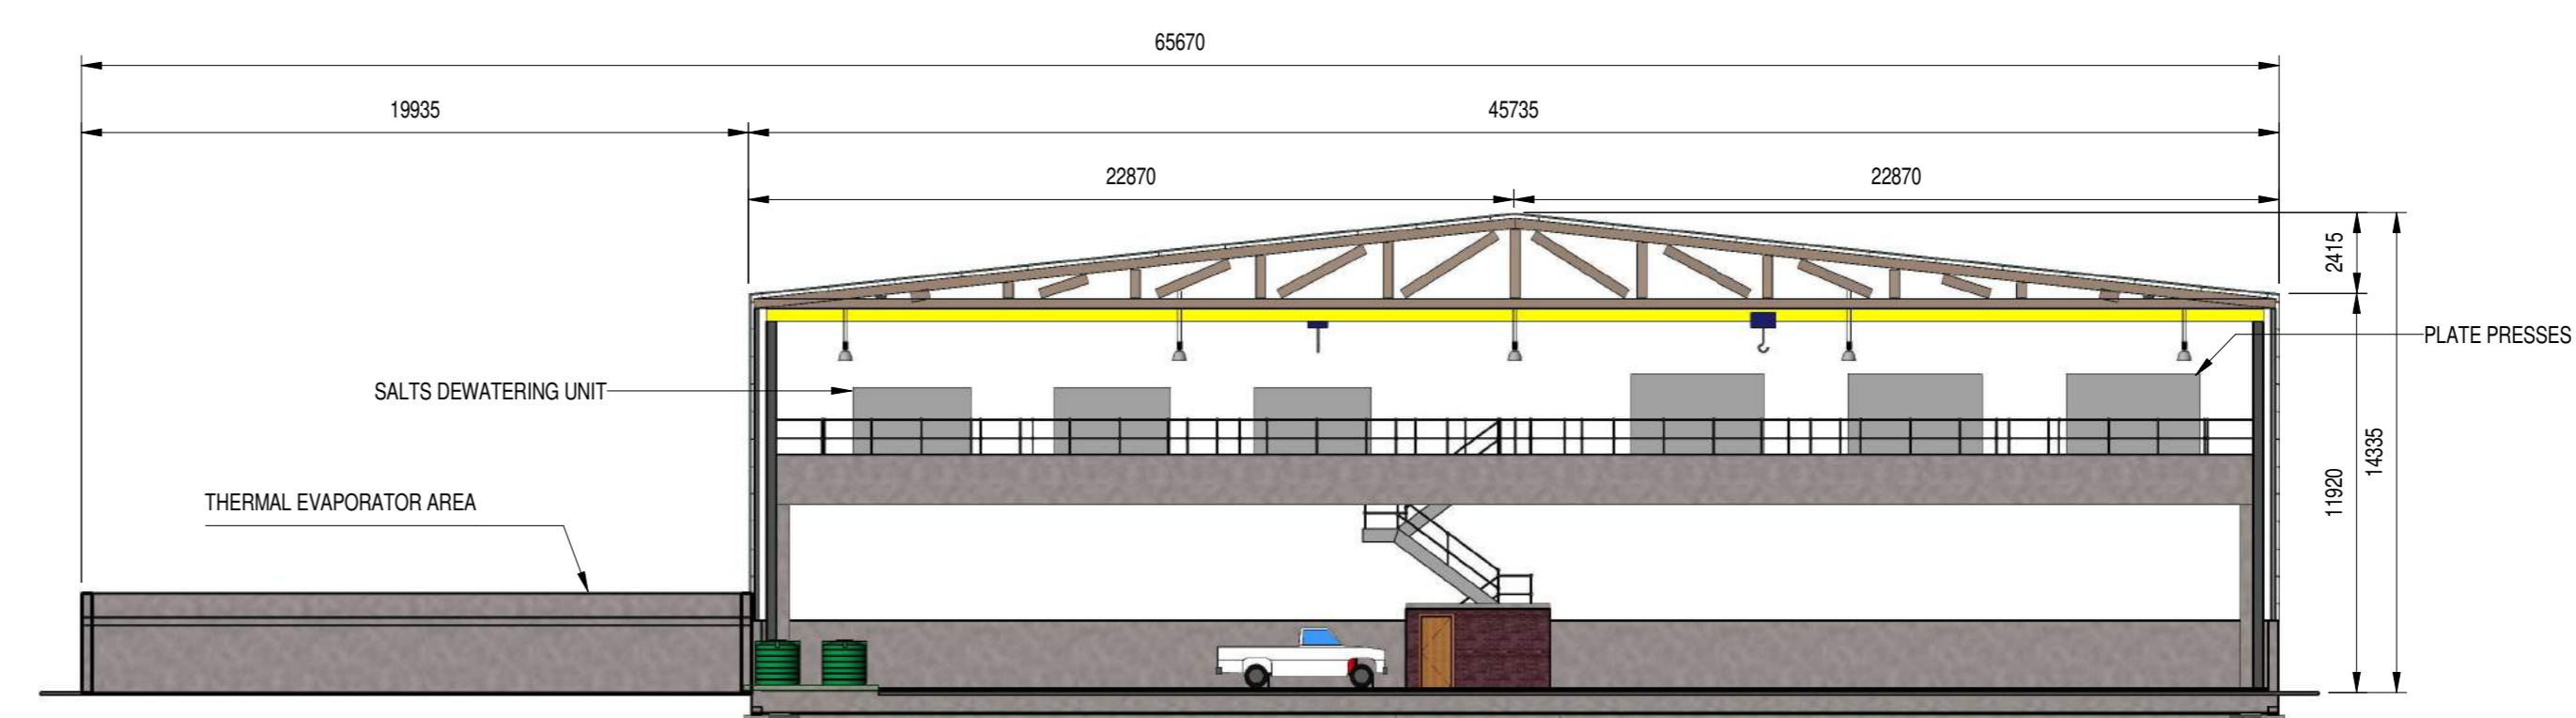

NORTH ELEVATION
1:200

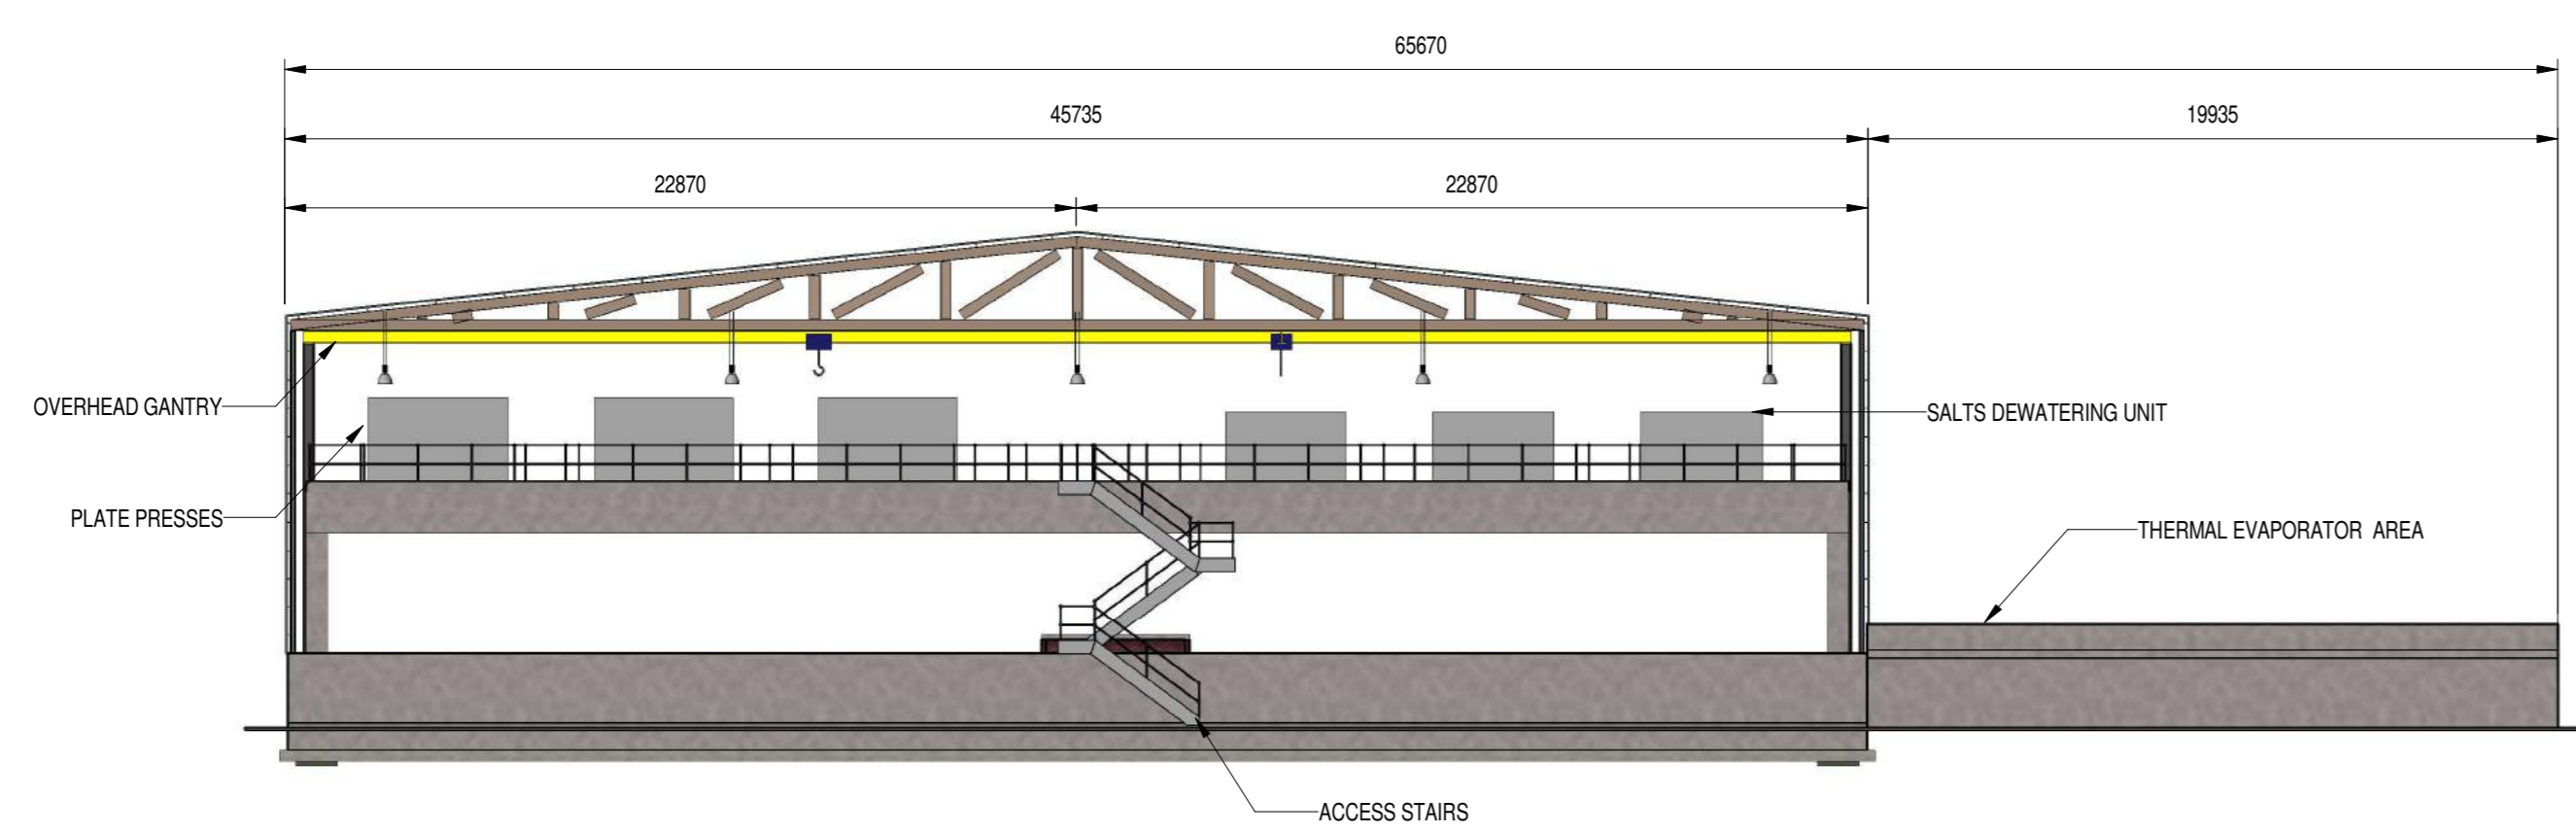

SOUTH ELEVATION
1:200




WEST ELEVATION
1:200

NO.	REV.	DATE	BY	CHKD.	APPD.	REVISION
1						
2						
DESIGNED BY	CHKD. BY	APPD. BY	DATE	PROJECT
DRAWN BY	CHKD. BY	APPD. BY	DATE	PROJECT
CHECKED BY	CHKD. BY	APPD. BY	DATE	PROJECT
SCALE	1:200			

ESKOM 17041-73-16-101-S.1		SHEET 1	OF 1
-------------------------------------	--	------------	---------

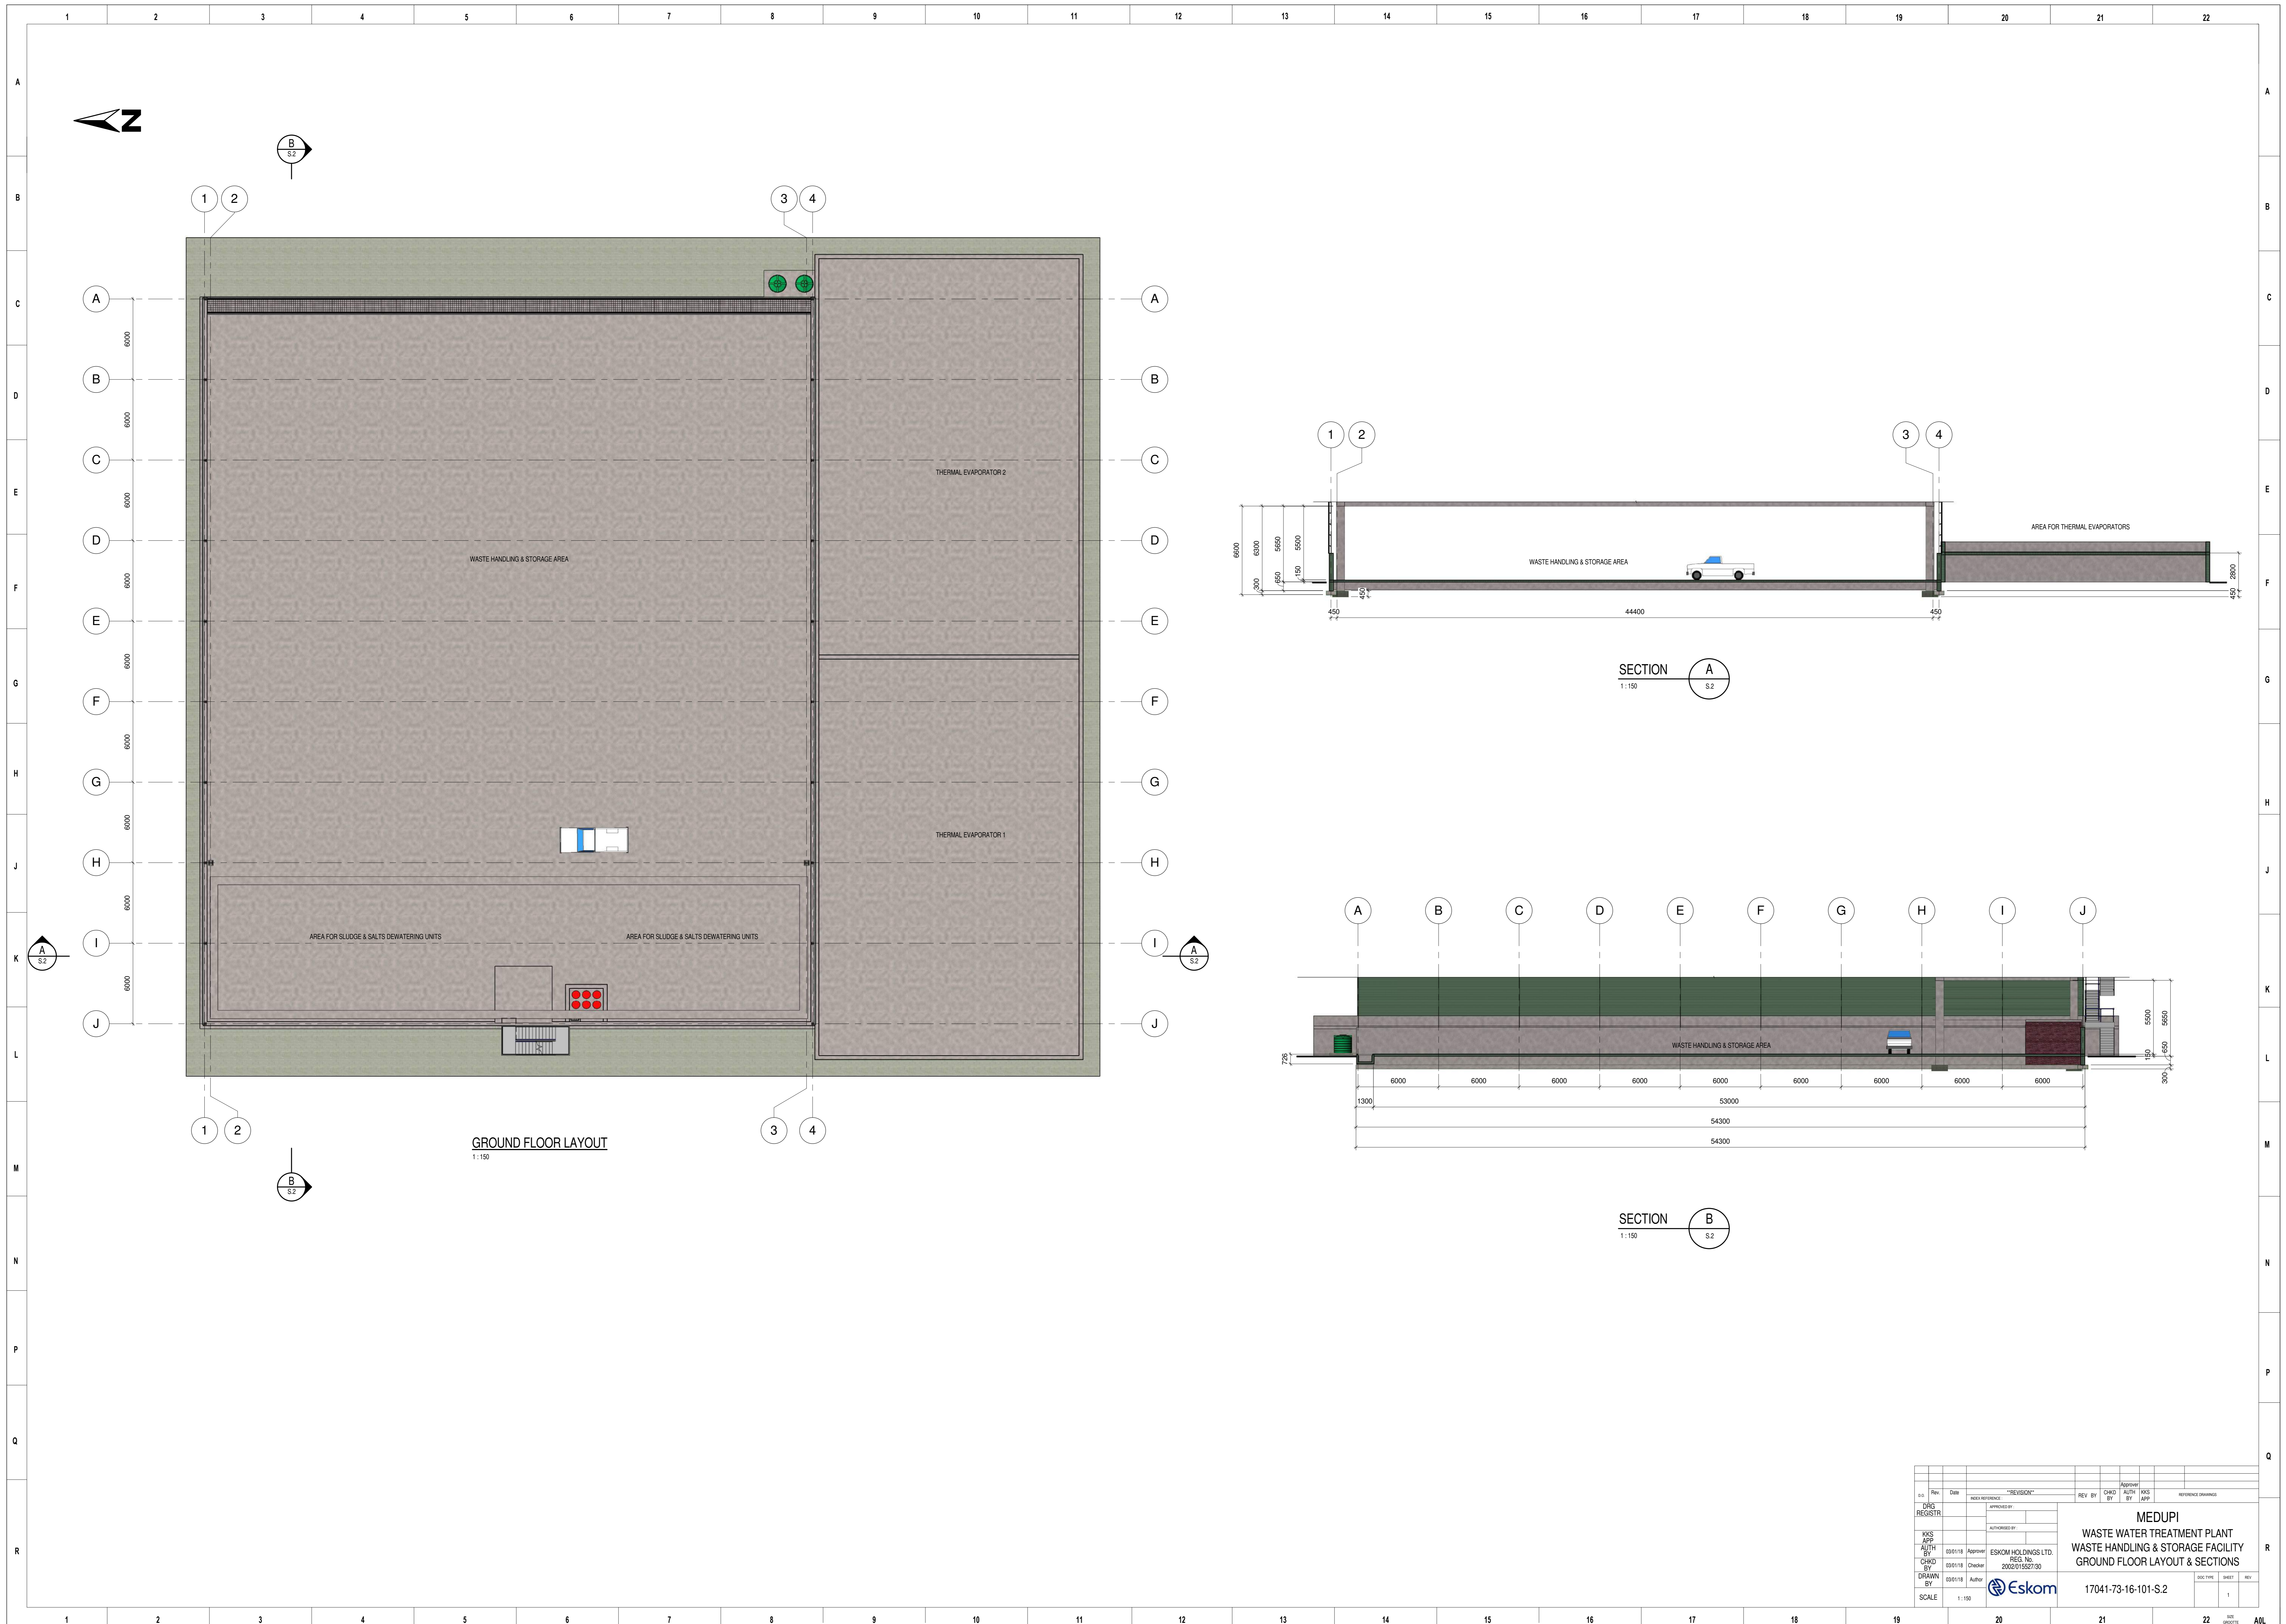


GROUND FLOOR LAYOUT
1:150

SECTION A
1:150

SECTION B
1:150

NO.	REV.	DATE	BY	CHKD.	APP'D.	DESCRIPTION
1						
2						
DESIGNED BY: [] CHECKED BY: [] DRAWN BY: [] SCALE: 1:150	APPROVED BY: [] AUTH'D BY: [] ESKOM HOLDINGS LTD. REG. NO. 2002/15227/30 	MEDUPI WASTE WATER TREATMENT PLANT WASTE HANDLING & STORAGE FACILITY GROUND FLOOR LAYOUT & SECTIONS	SHEET NO. 1 OF 1
--	---	--	---------------------

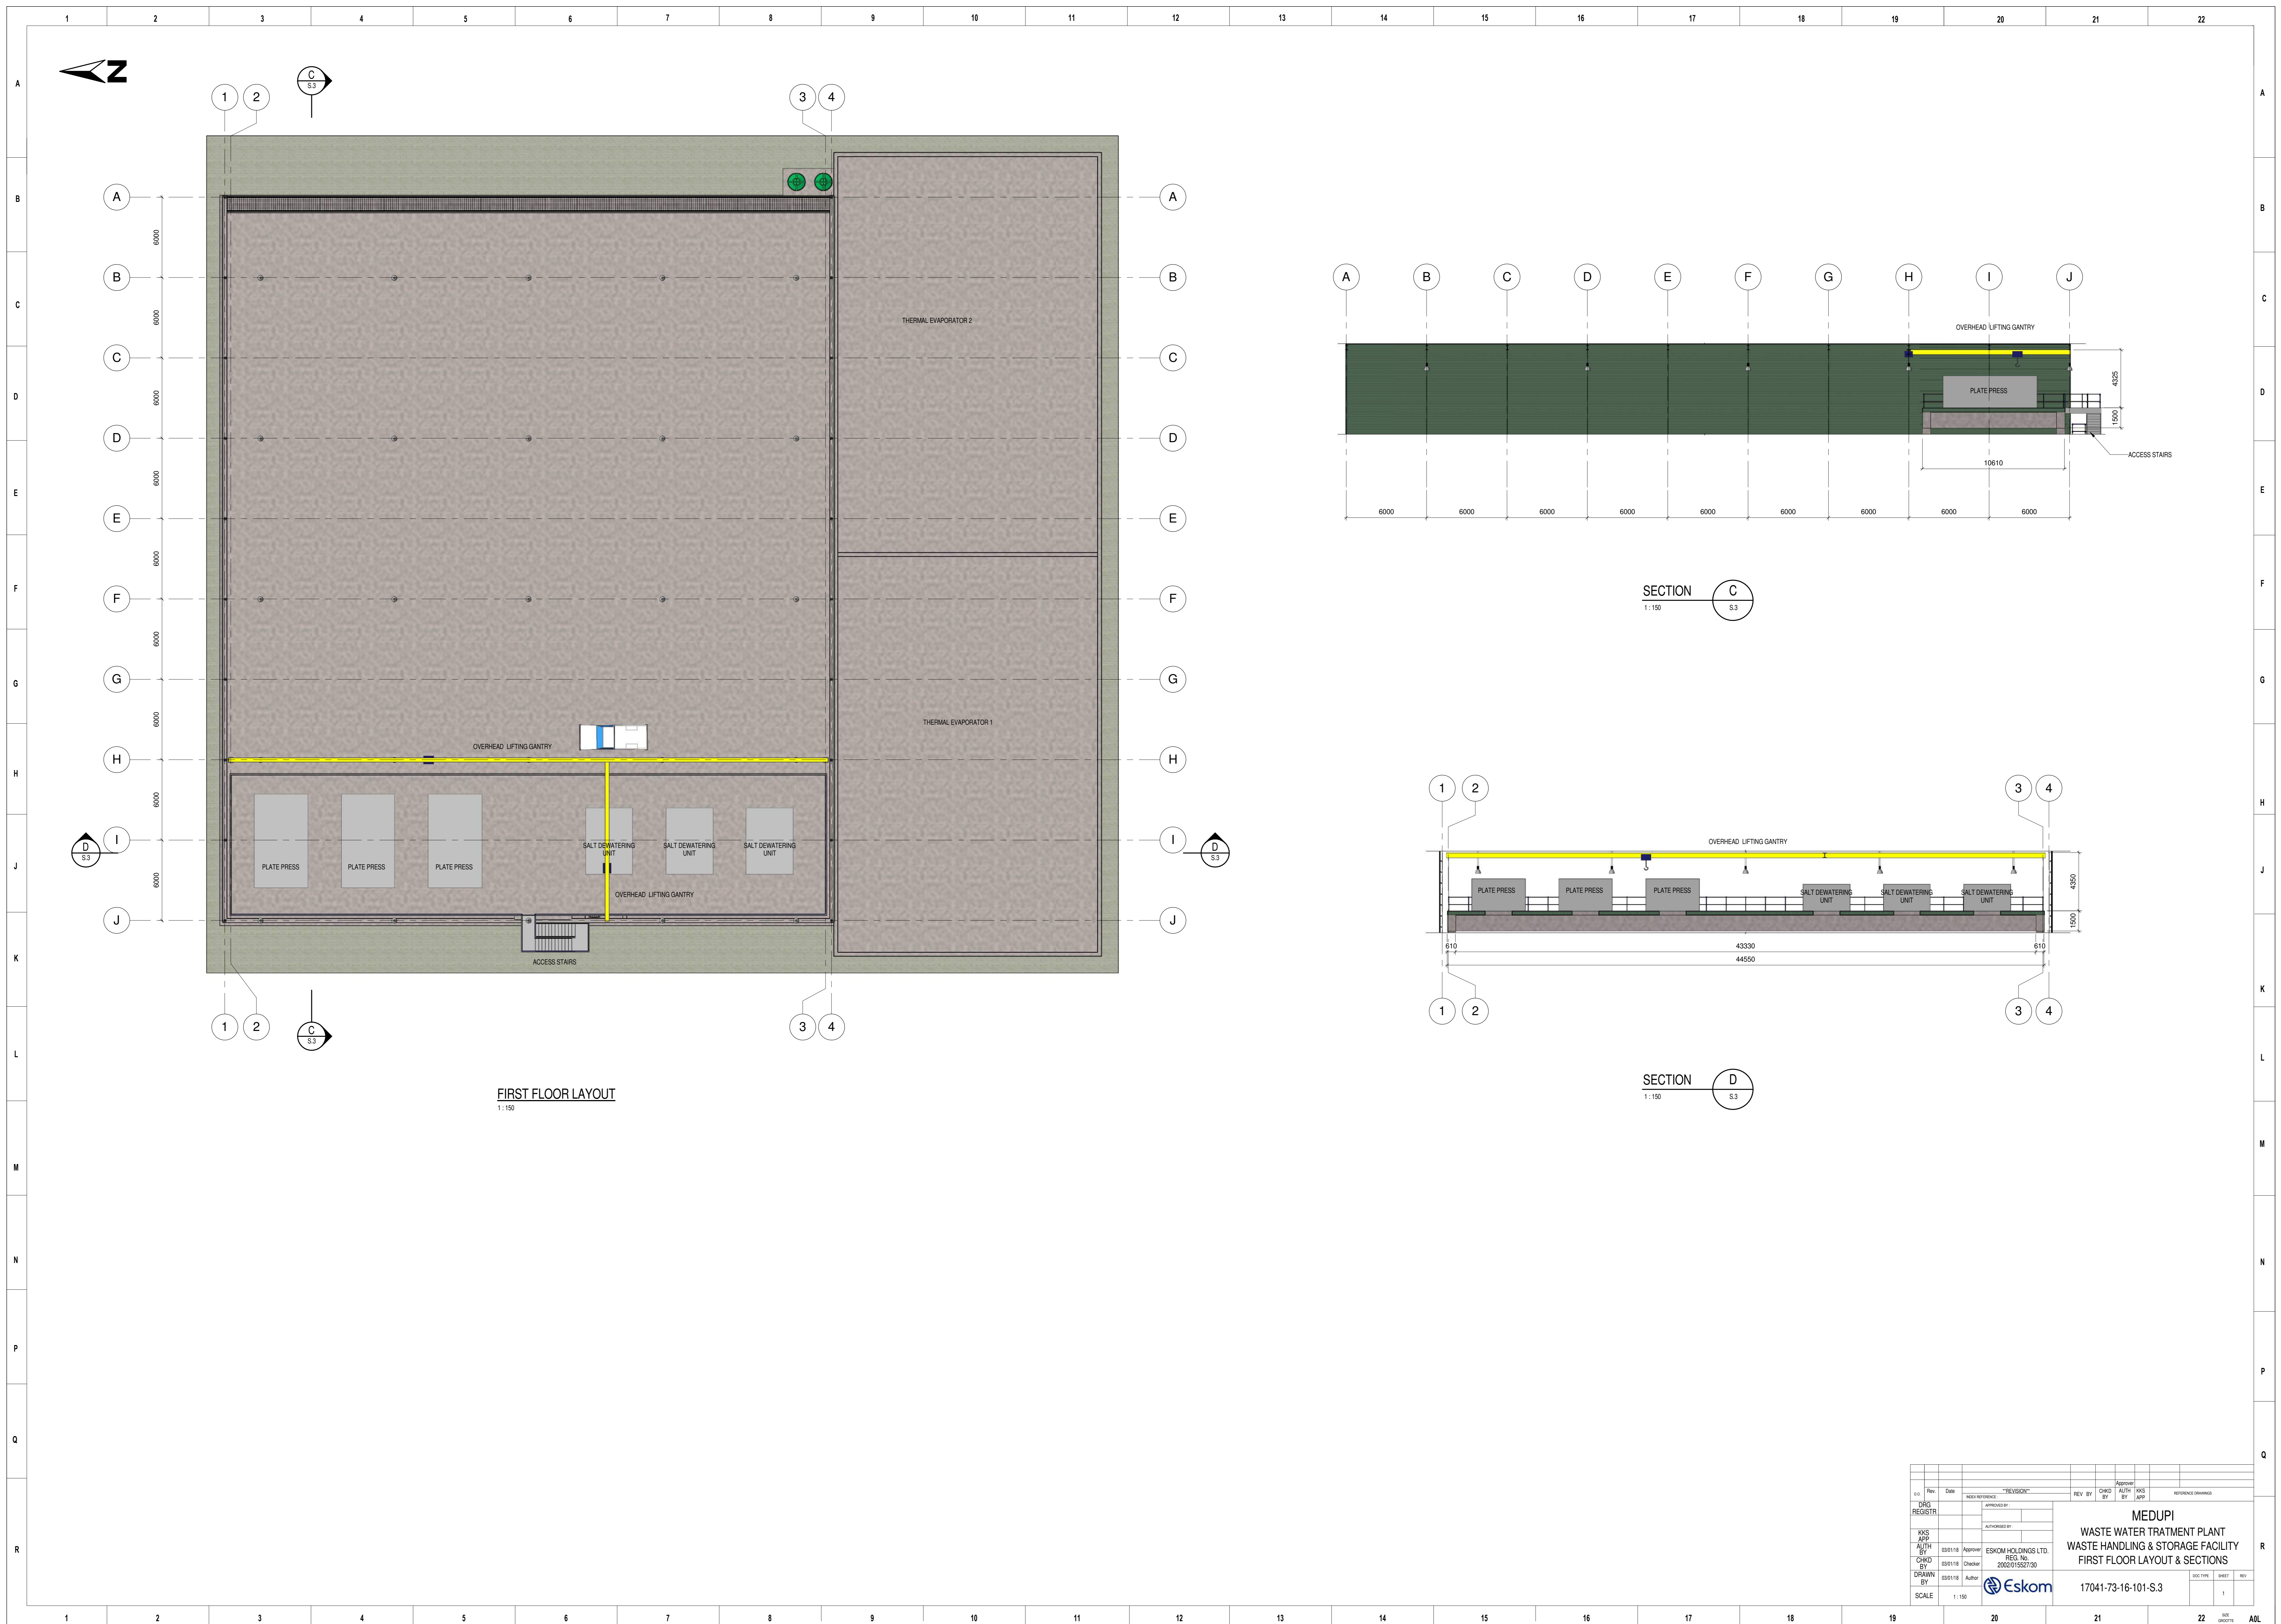


FIRST FLOOR LAYOUT
1:150


SECTION C
1:150

SECTION D
1:150

NO.	REV.	DATE	DESCRIPTION	BY	CHKD.	APP'D.	SCALE
01			ISSUED FOR PERMIT	CS01/18	CS01/18	CS01/18	1:150
02			FOR CONSTRUCTION	CS01/18	CS01/18	CS01/18	1:150

DESIGNED BY: CS01/18 CHECKED BY: CS01/18 DRAWN BY: CS01/18 SCALE: 1:150	APPROVED BY: [Signature] AUTHORITY: [Signature] APPROVAL: [Signature]	PROJECT: 17041-1 CLIENT: Eskom TITLE: WASTE WATER TREATMENT PLANT WASTE HANDLING & STORAGE FACILITY FIRST FLOOR LAYOUT & SECTIONS SHEET: 1 OF: 1
--	---	--

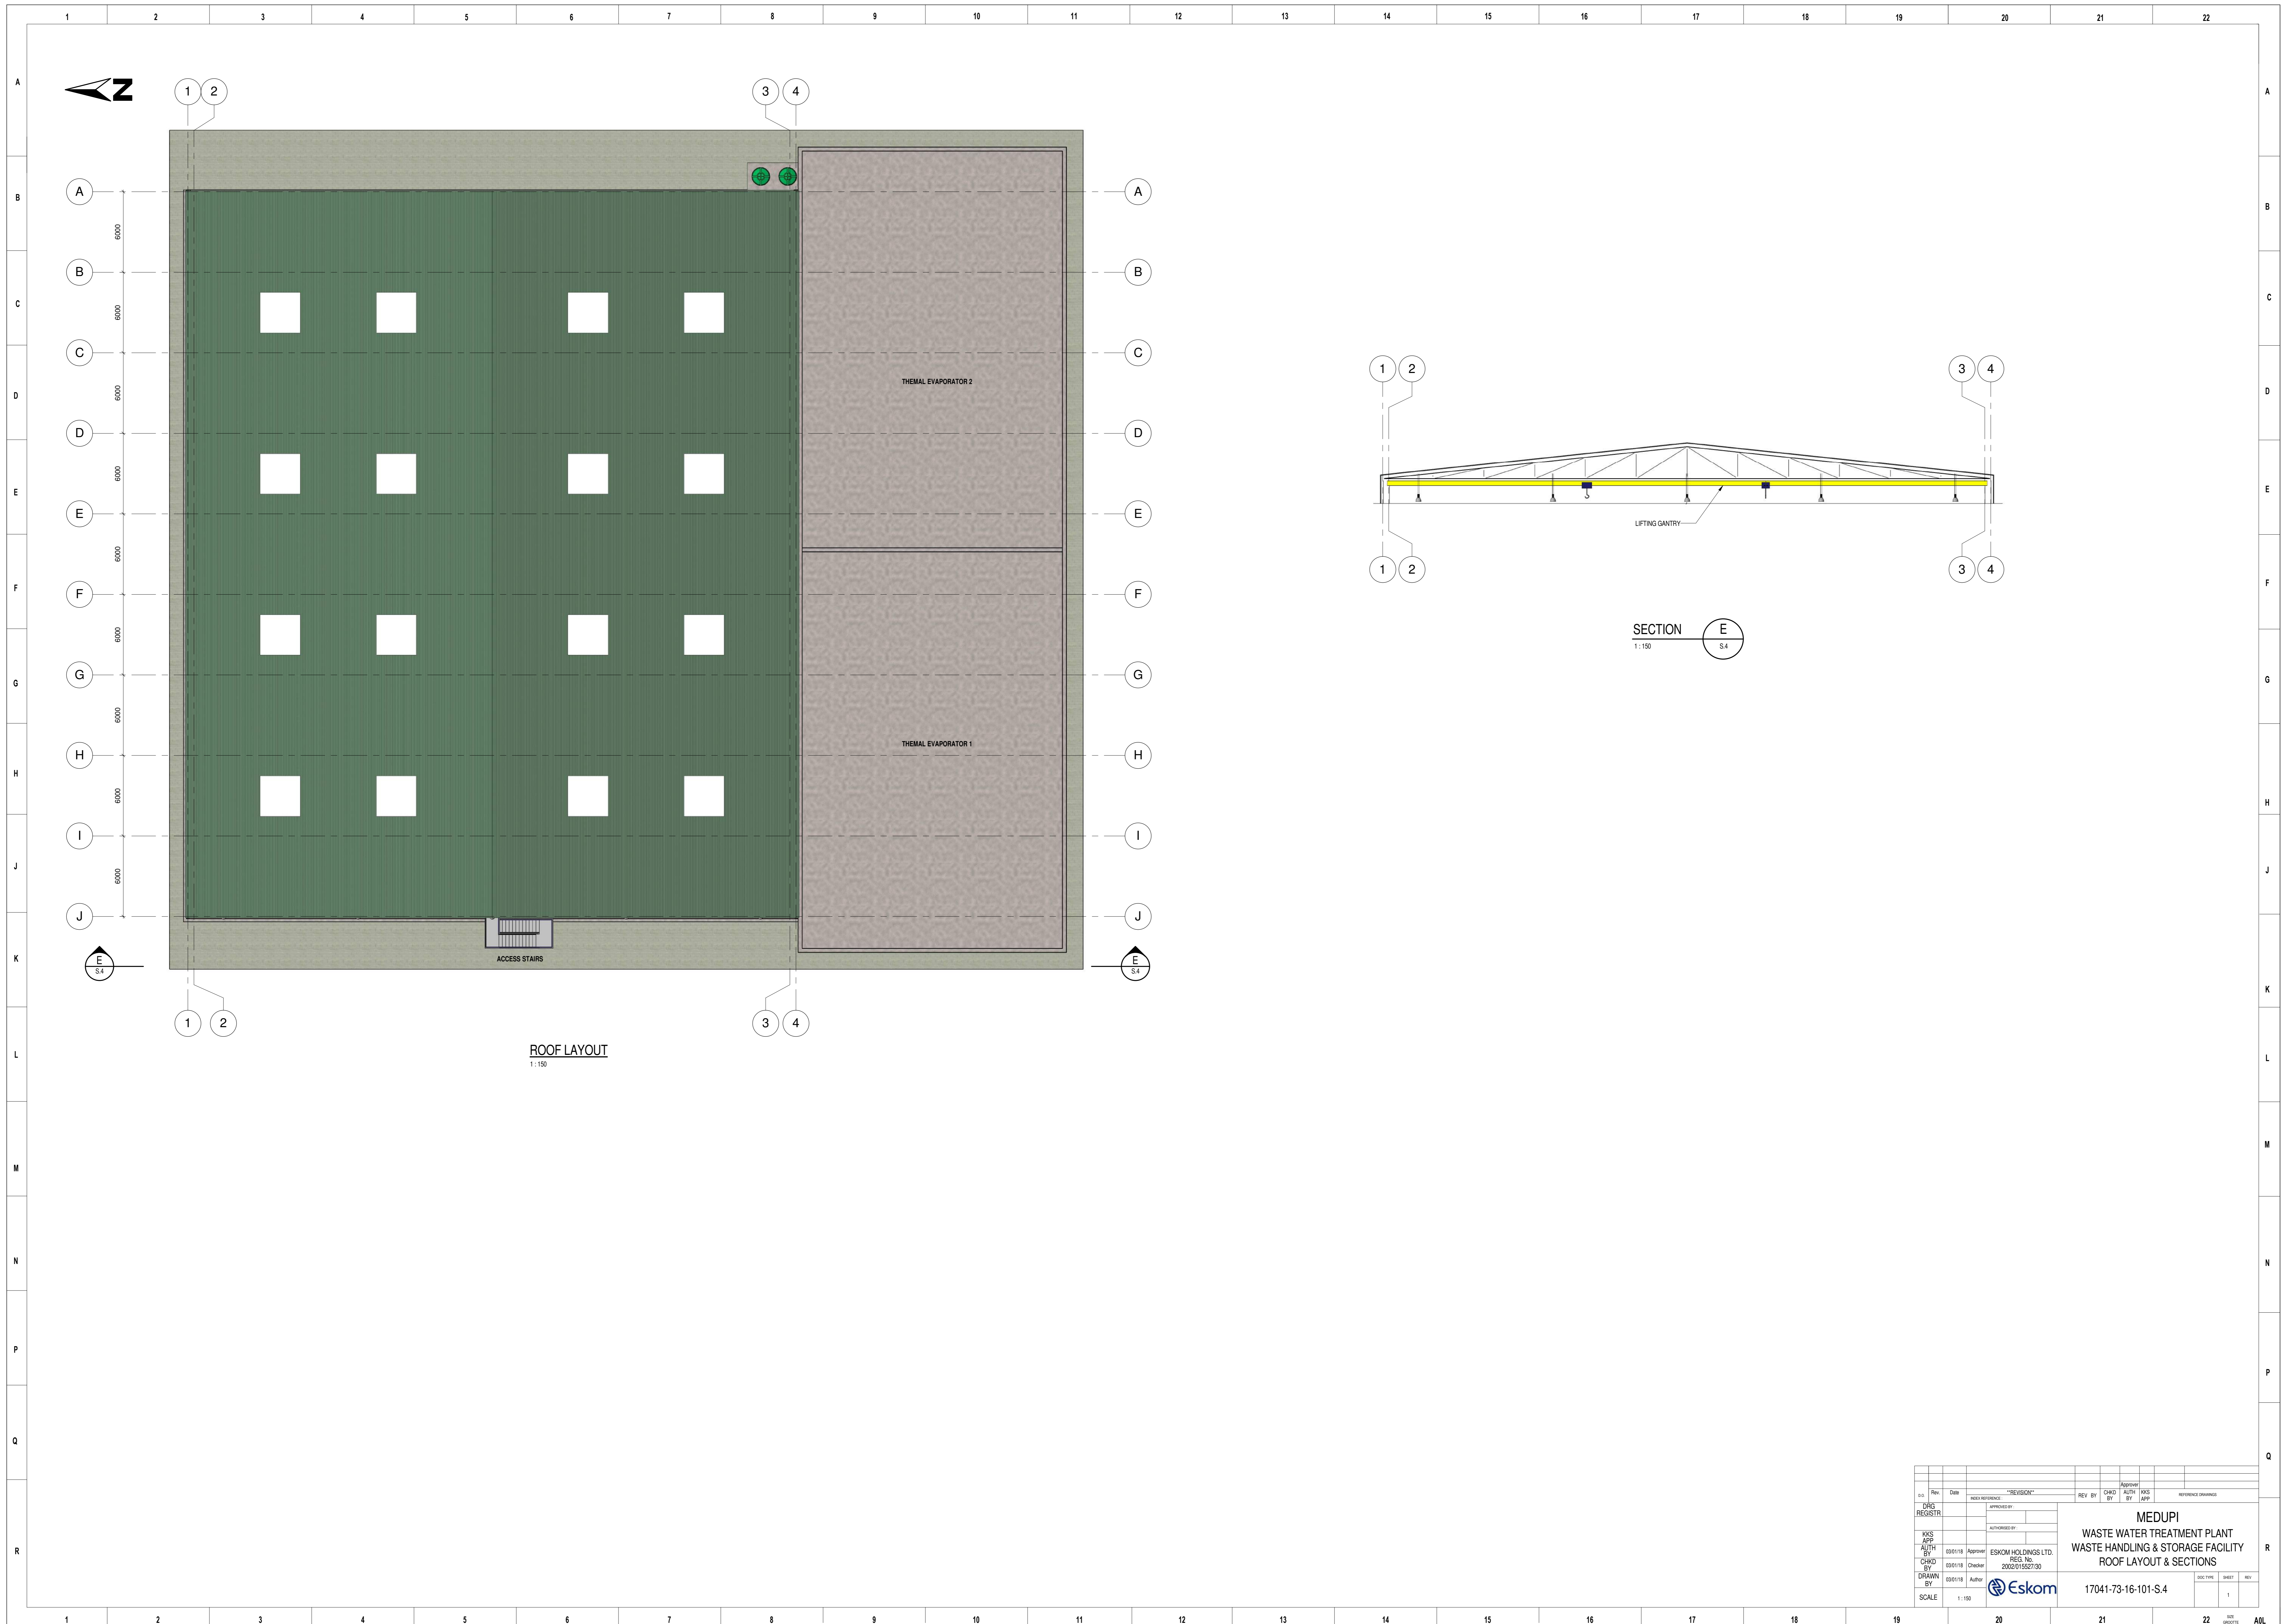

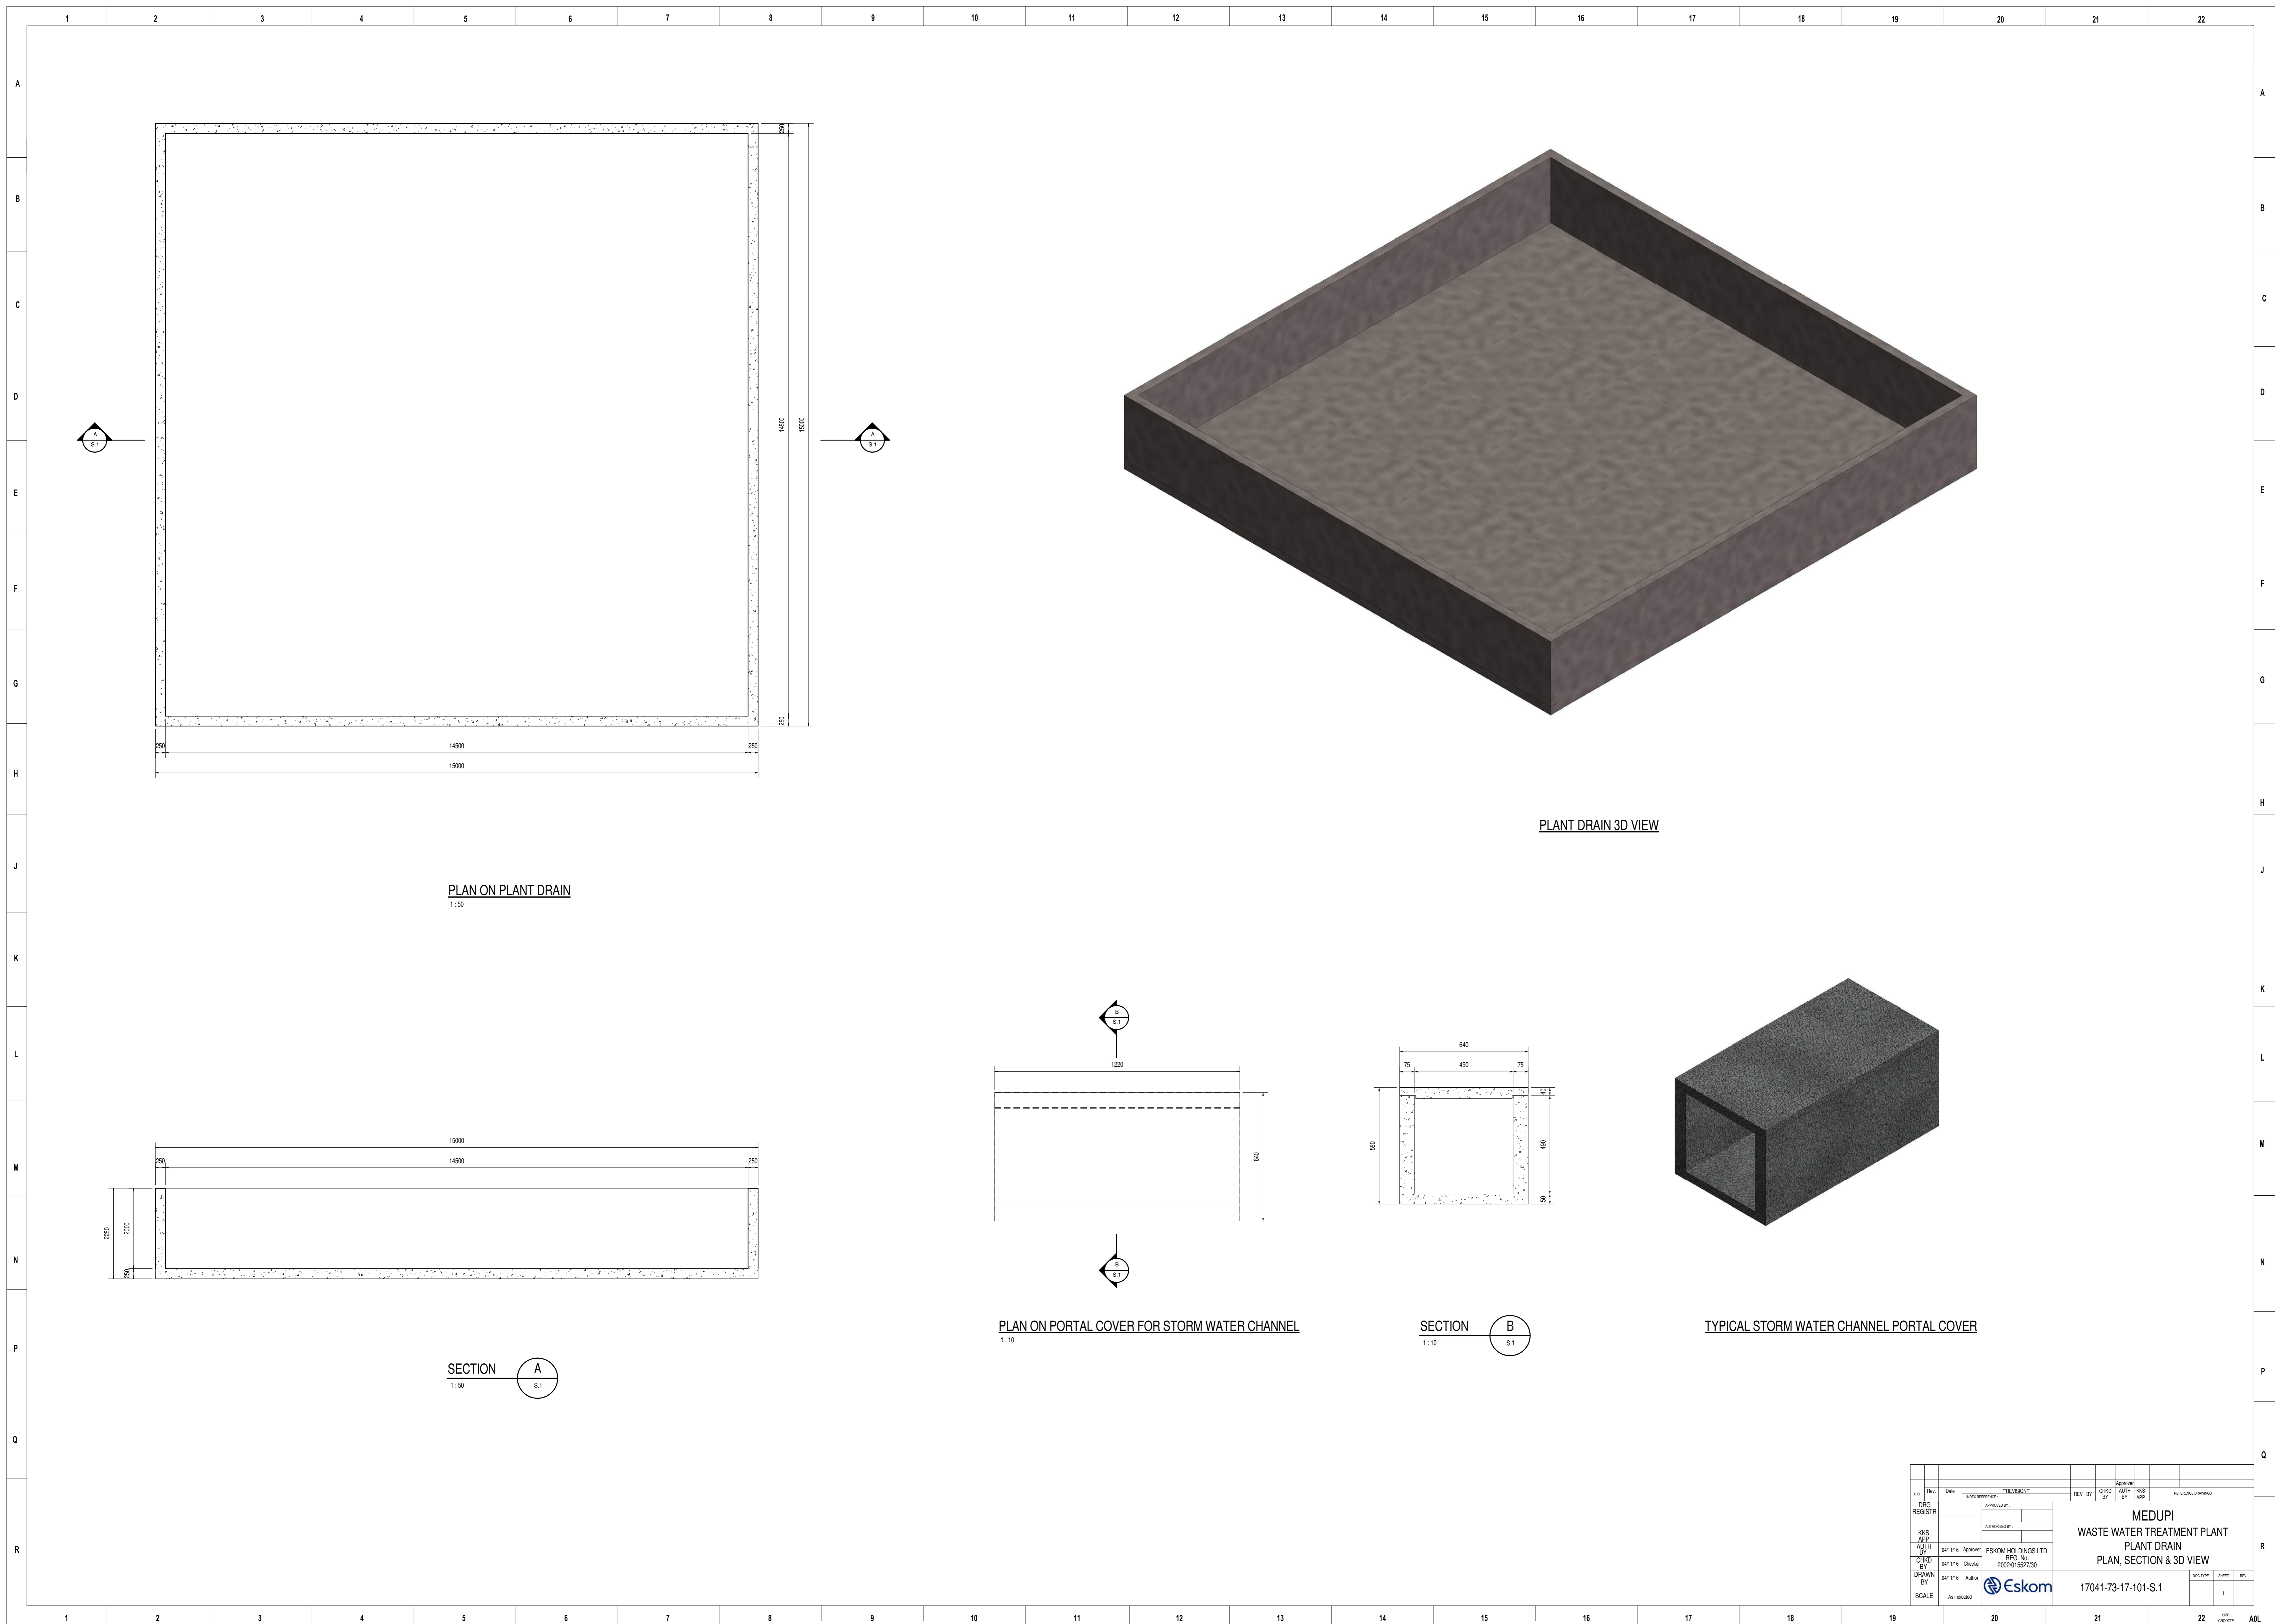

PLAN ON PLANT DRAIN
1:50

PLAN DRAIN 3D VIEW

SECTION A
1:50

PLAN ON PORTAL COVER FOR STORM WATER CHANNEL
1:10

SECTION B
1:10

TYPICAL STORM WATER CHANNEL PORTAL COVER

Rev	Date	DESCRIPTION	REV BY	CHKD BY	APPROV BY	DATE	REFERENCE DRAWING
01							
02							
DESIGNED BY CHECKED BY DRAWN BY SCALE AUTH BY AUTH BY CHECKED BY AUTHOR	APPROVED BY APPROVED BY APPROVED BY APPROVED BY APPROVED BY APPROVED BY APPROVED BY APPROVED BY	REG. NO. 2002/11527/30	MEDUPI WASTE WATER TREATMENT PLANT PLANT DRAIN PLAN, SECTION & 3D VIEW	DOC. NO. 17041-73-17-101-S.1	SHEET 1	REV. 1
--	--	---------------------------	---	---------------------------------	------------	-----------