



SECTION THROUGH RETURNWATER DAM WALL
SCALE 1:100

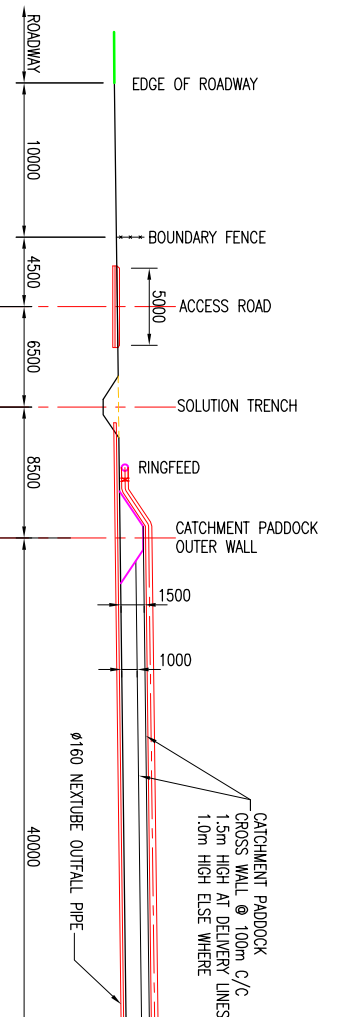

SECTION A
SCALE 1 : 250

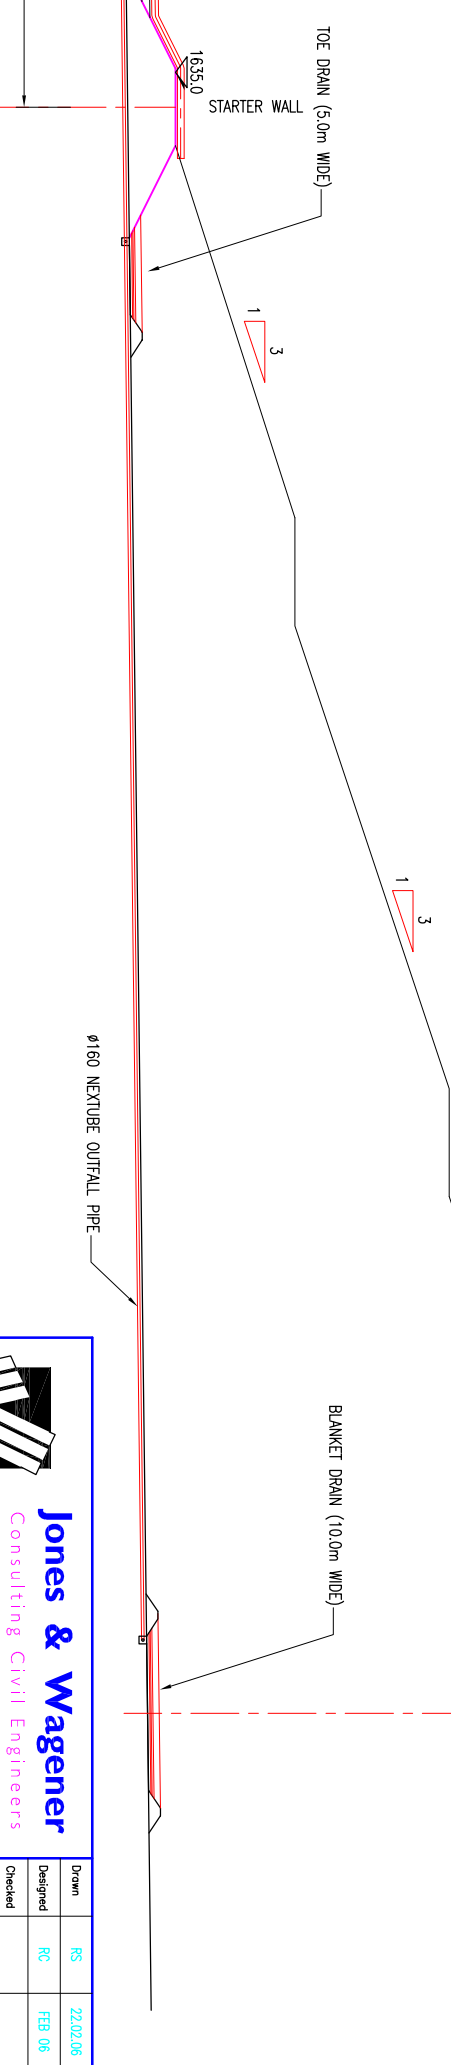

Reference Drawings	Rev.	Name	Date	Approved

Revision	Name	Date	Approved

Client	KOMATI POWER STATION
Project	NEW TAILINGS DAM
	CONCEPTUAL DESIGN
	GENERAL ARRANGEMENT

Client	Jones & Wagener Consulting Civil Engineers
Box	1434 Rivonia 2128 South Africa
Tel.	(011) 519-0200
Fax.	(011) 519-0201
Email	post@jow.co.za

Drawn	RS	22.02.06
Designed	RC	FEB 06
Checked		
Rev. Eng. Approval		
Signature		

Scale	1:5000
Drawing No	AS42-00-001
Revision	A

COPYRIGHT : THIS DRAWING IS THE PROPERTY OF JONES & WAGENER (PTY) LIMITED AND MAY NOT BE USED OR REPRODUCED IN WHOLE OR PART WITHOUT THEIR WRITTEN CONSENT