


LAYOUT 1:2000

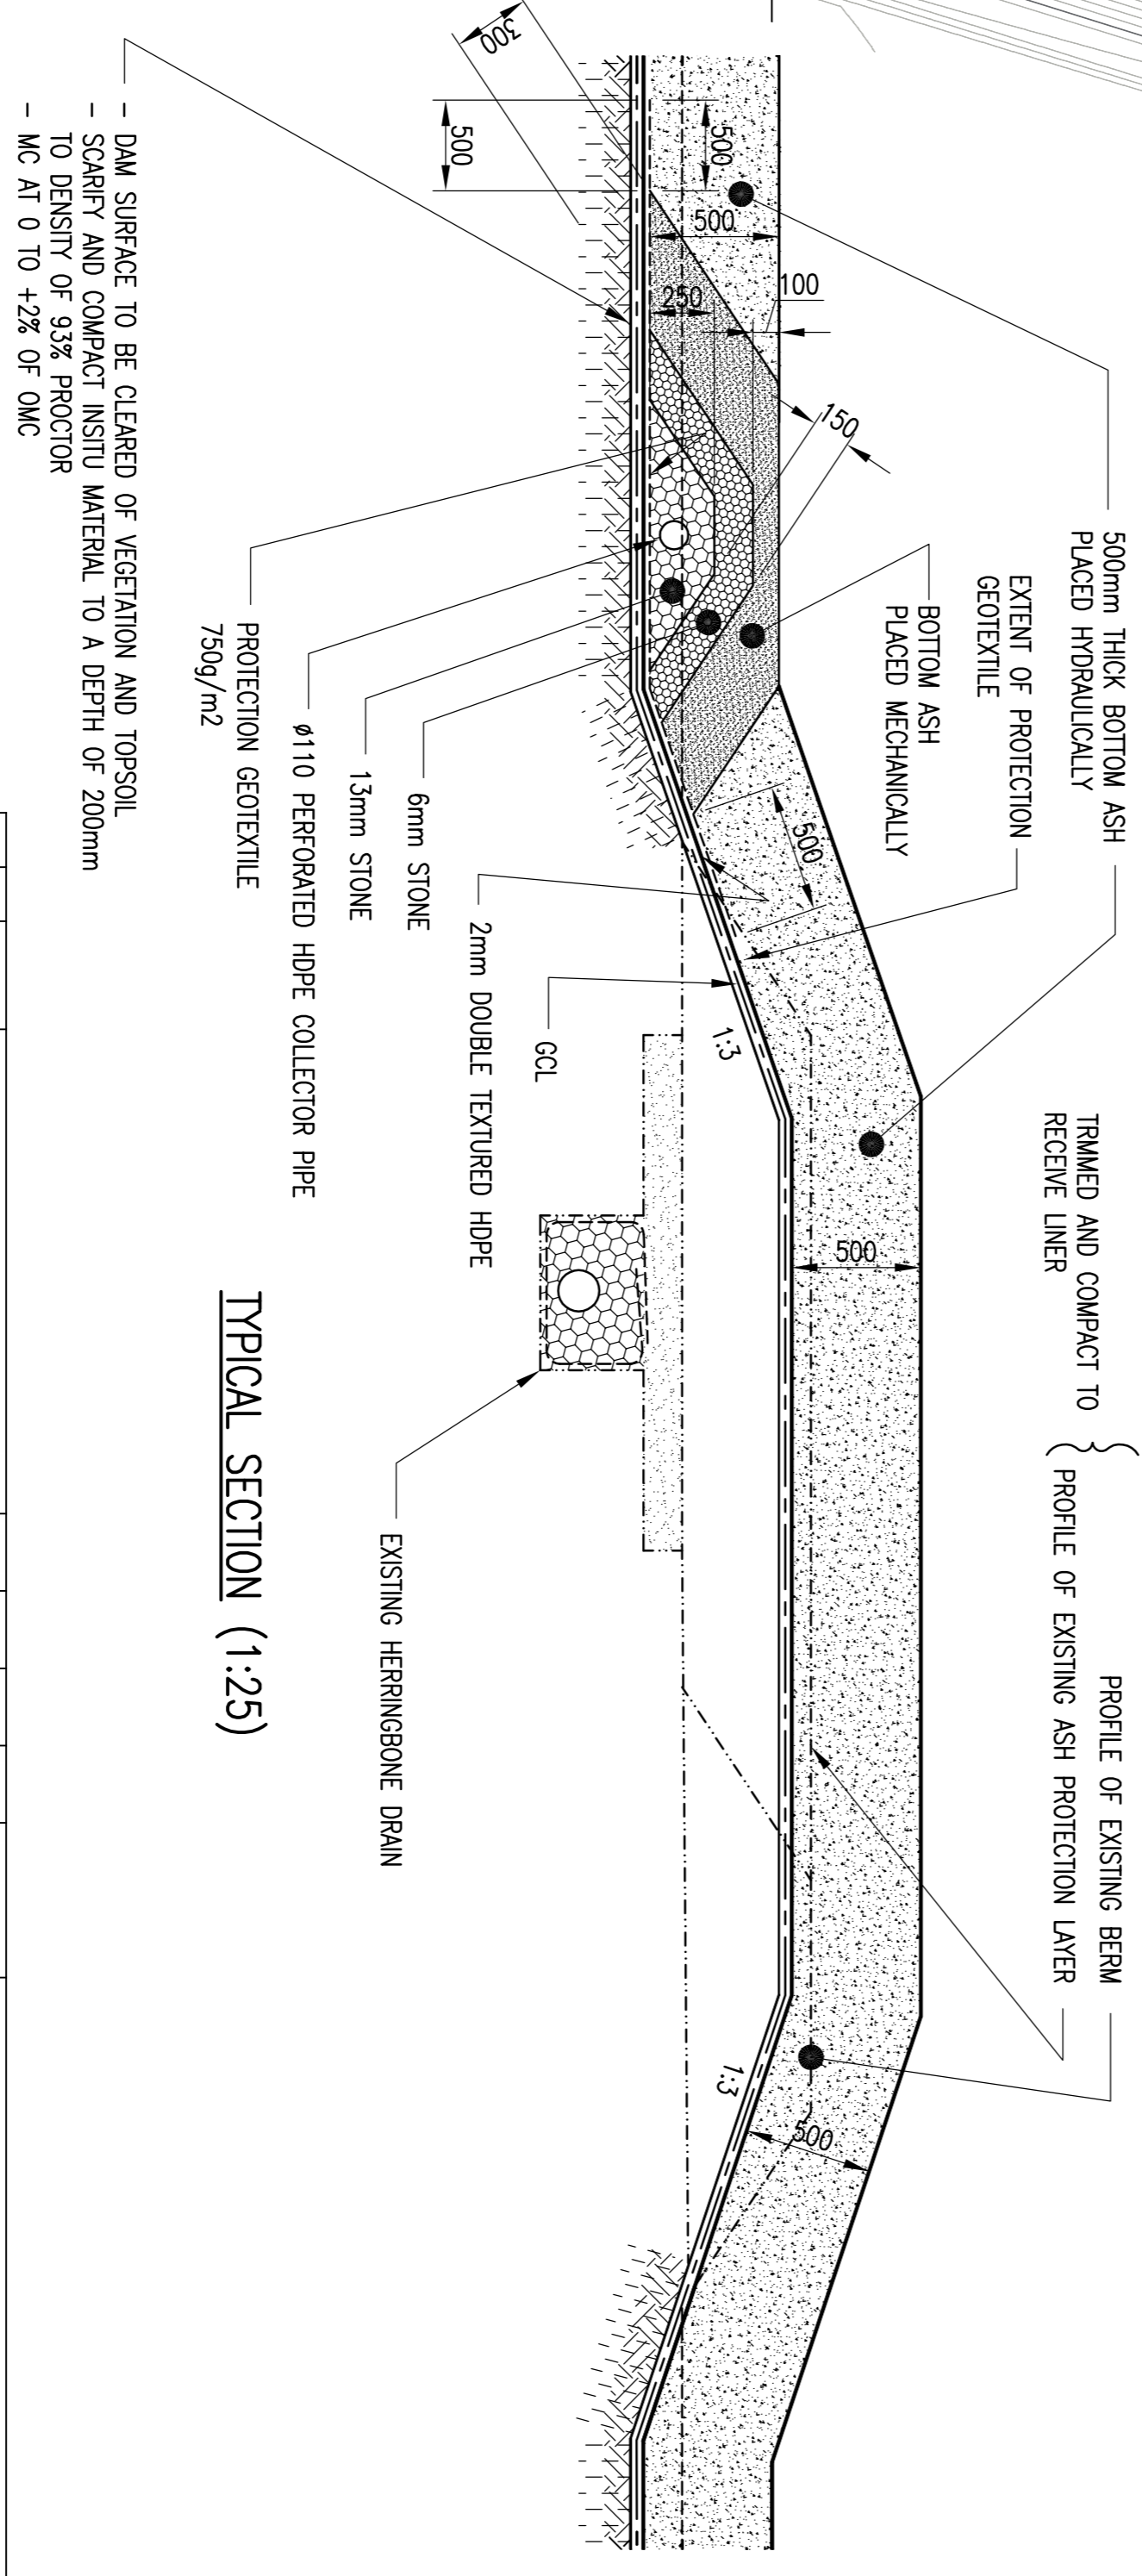

TYPICAL SECTION (1:25)

- DAM SURFACE TO BE CLEARED OF VEGETATION AND TOPSOIL
 - SCARIFY AND COMPACT INSITU MATERIAL TO A DEPTH OF 200mm
 - TO DENSITY OF 93% PROCTOR
 - MC AT 0 TO +2% OF OMC

00	A	15.2.13	ISSUED FOR APPROVAL	MK	CC	DB				
D.O. REV		DATE	INDEX REFERENCE	BY	CHKD	AUTH	APP	REFERENCE DRAWINGS		
DRG REGISTR			AUTHORISED FOR ESKOM BY	DATE	BY	BY	BY	ESKOM		
DSSN APPROV		DB	FEB 13					KOMATI POWER STATION		
KKS APP								ASH DAM 1 EXTENSION 3		
D.O. AUTH								BASIN LINER		
CHKD BY		DB	FEB 13					LAYOUT		
DRAWN BY		MK	14.2.13					ESKOM Enterprises		
SCALE		AS SHOWN						D925-00-001		
								SPE CODE SHEET REV		
								1 A		