


Kusile Project Area Map

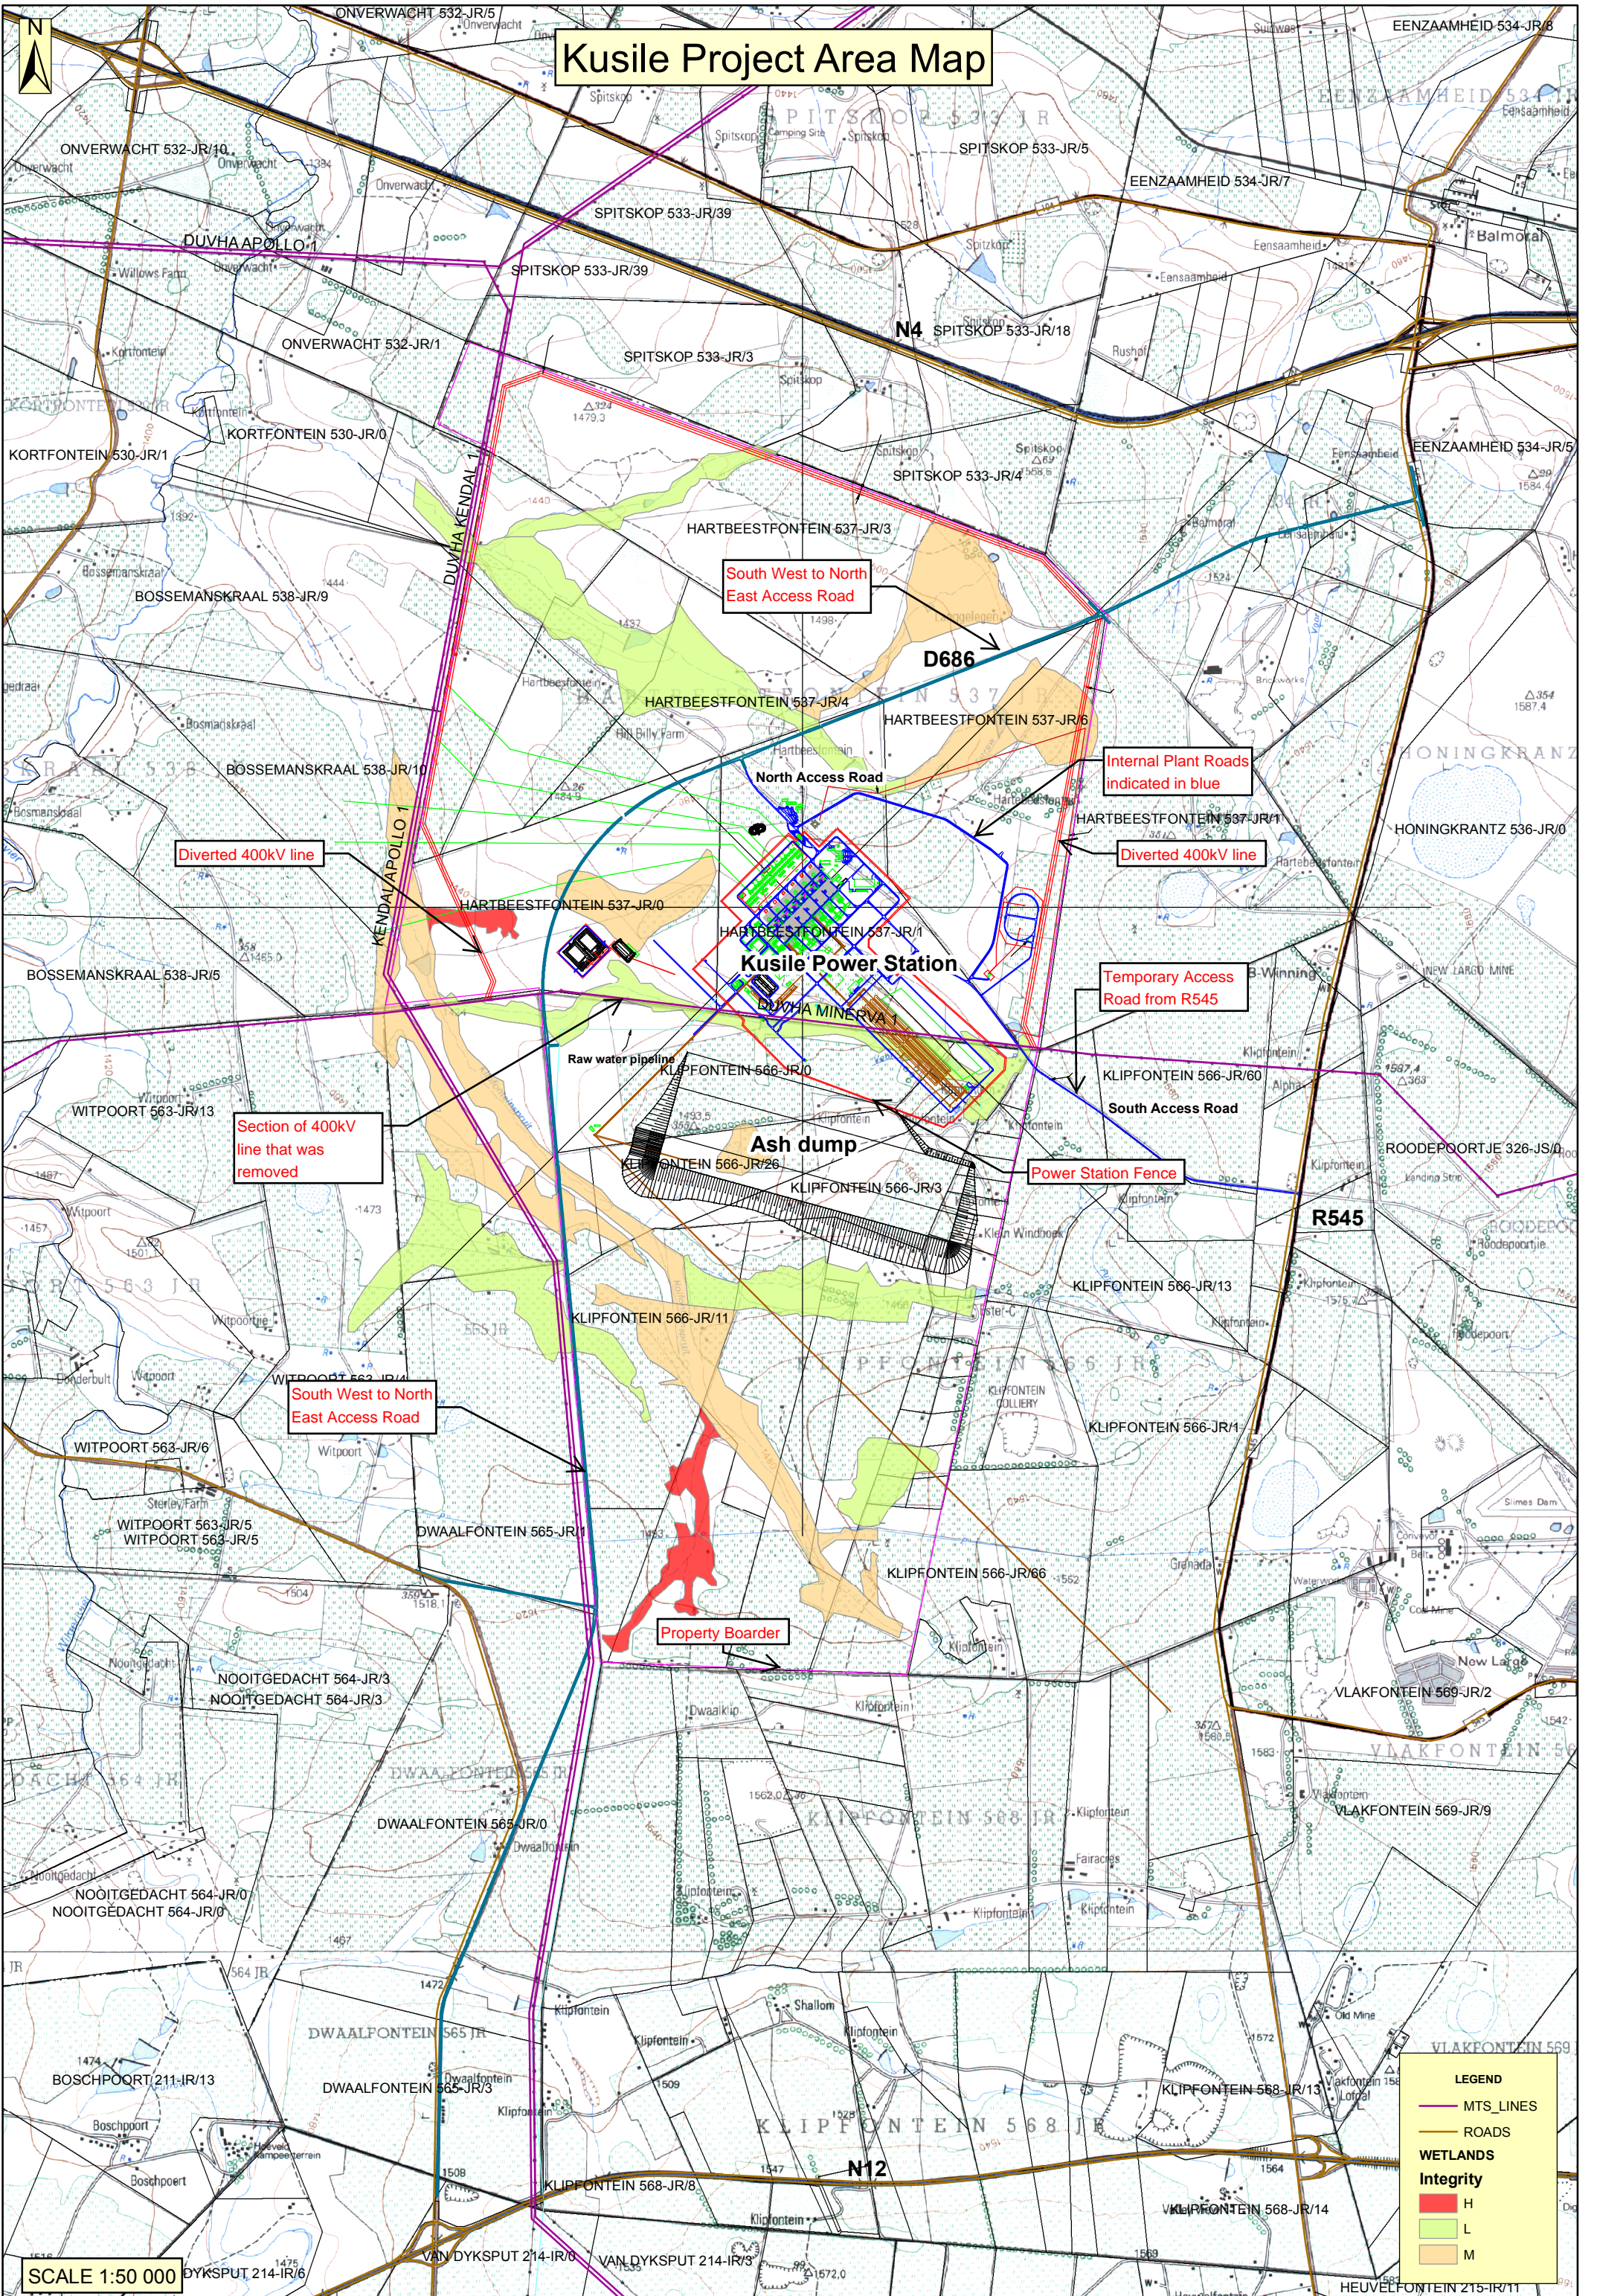

Diverted 400kV line

South West to North East Access Road

D686

Internal Plant Roads indicated in blue

Diverted 400kV line

Temporary Access Road from R545

Section of 400kV line that was removed

Kusile Power Station

Ash dump

Power Station Fence

R545


South West to North East Access Road

Property Boarder

LEGEND

- MTS_LINES
- ROADS
- WETLANDS Integrity**
 - H
 - L
 - M

SCALE 1:50 000

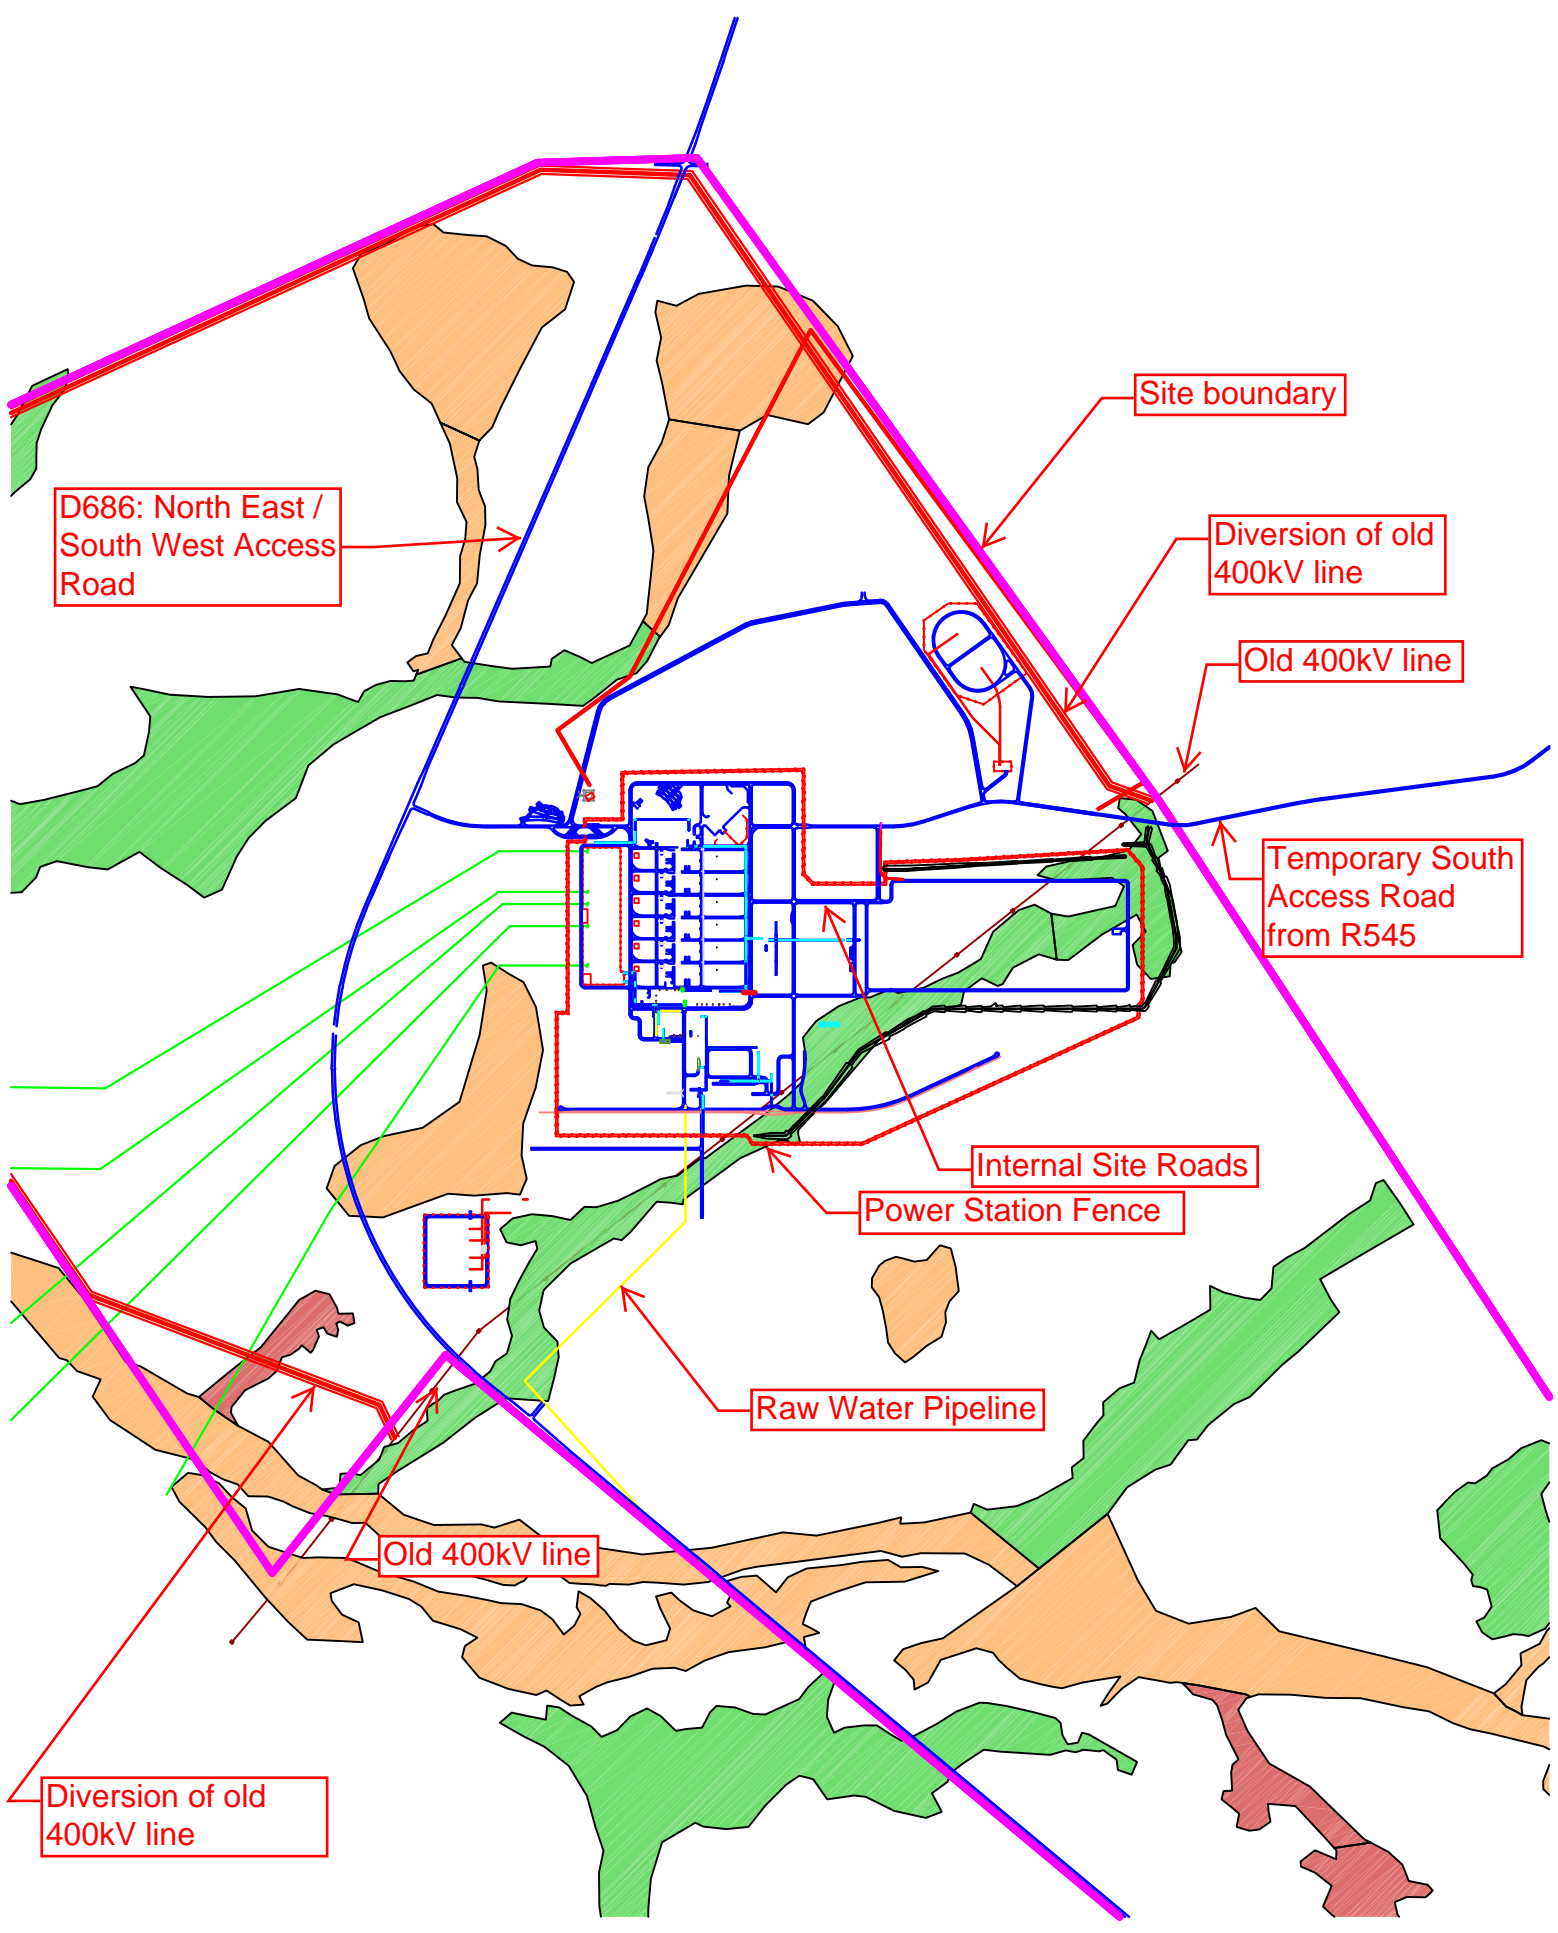

D686: North East / South West Access Road

Site boundary

Diversion of old 400kV line

Old 400kV line

Temporary South Access Road from R545

Internal Site Roads

Power Station Fence

Raw Water Pipeline

Old 400kV line

Diversion of old 400kV line