

APPENDIX E3:

PROPOSED LIME TREATMENT PLANT TECHNICAL DRAWINGS

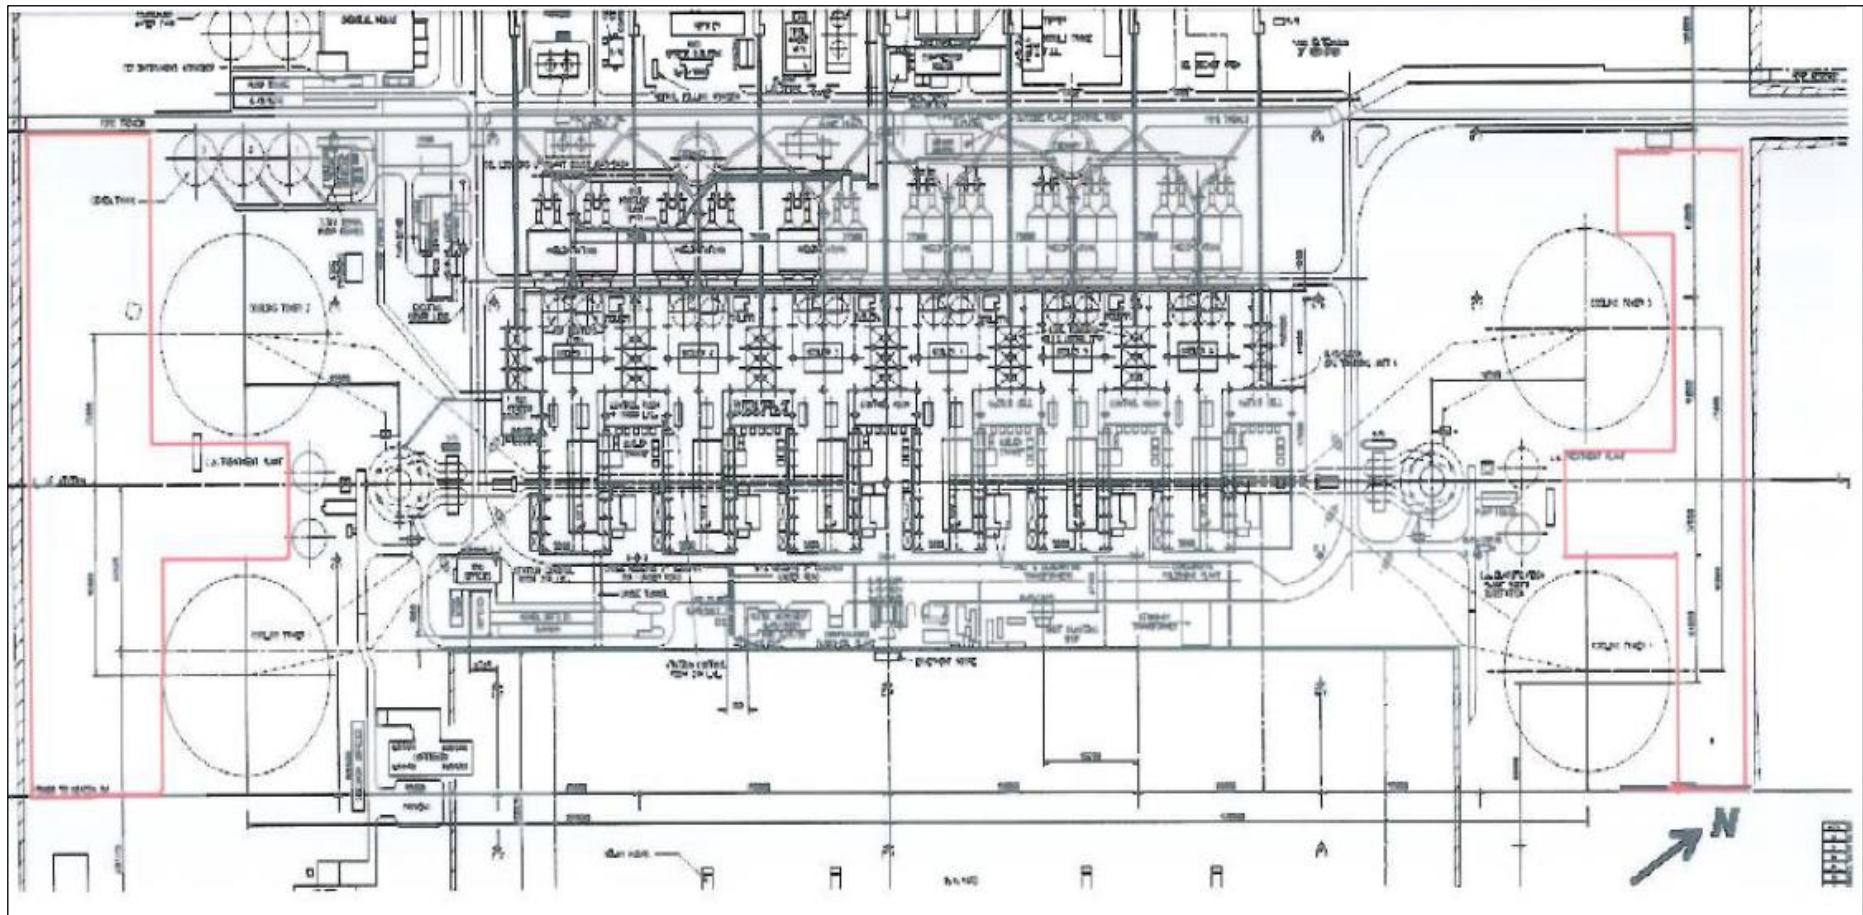


Figure 1: Kriel Power Station's Infrastructure Plan with highlighted areas indicating the proposed development footprint for the proposed Lime Treatment Plant upgrades.

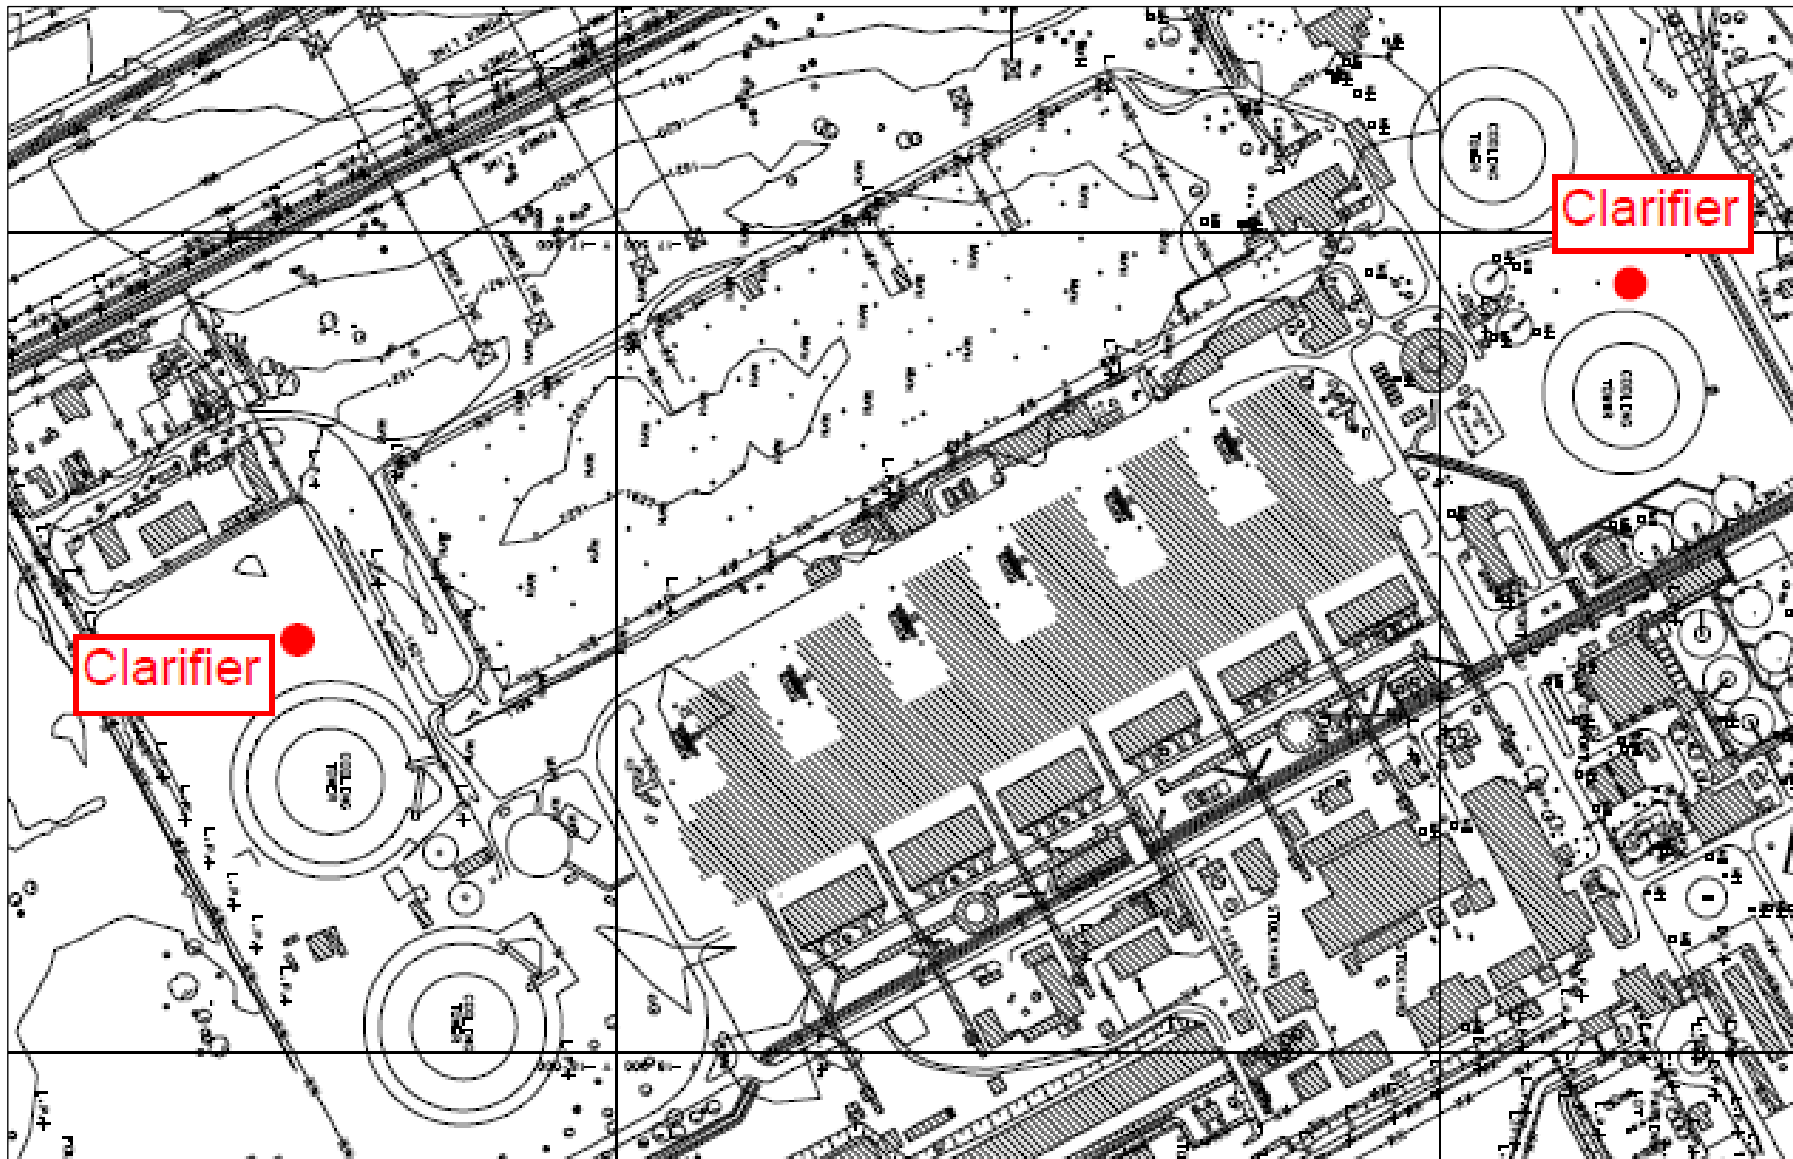


Figure 2: Technical drawing illustrating the proposed locations of the two (2) clarifiers and associated infrastructure at the Kriel Power Station.

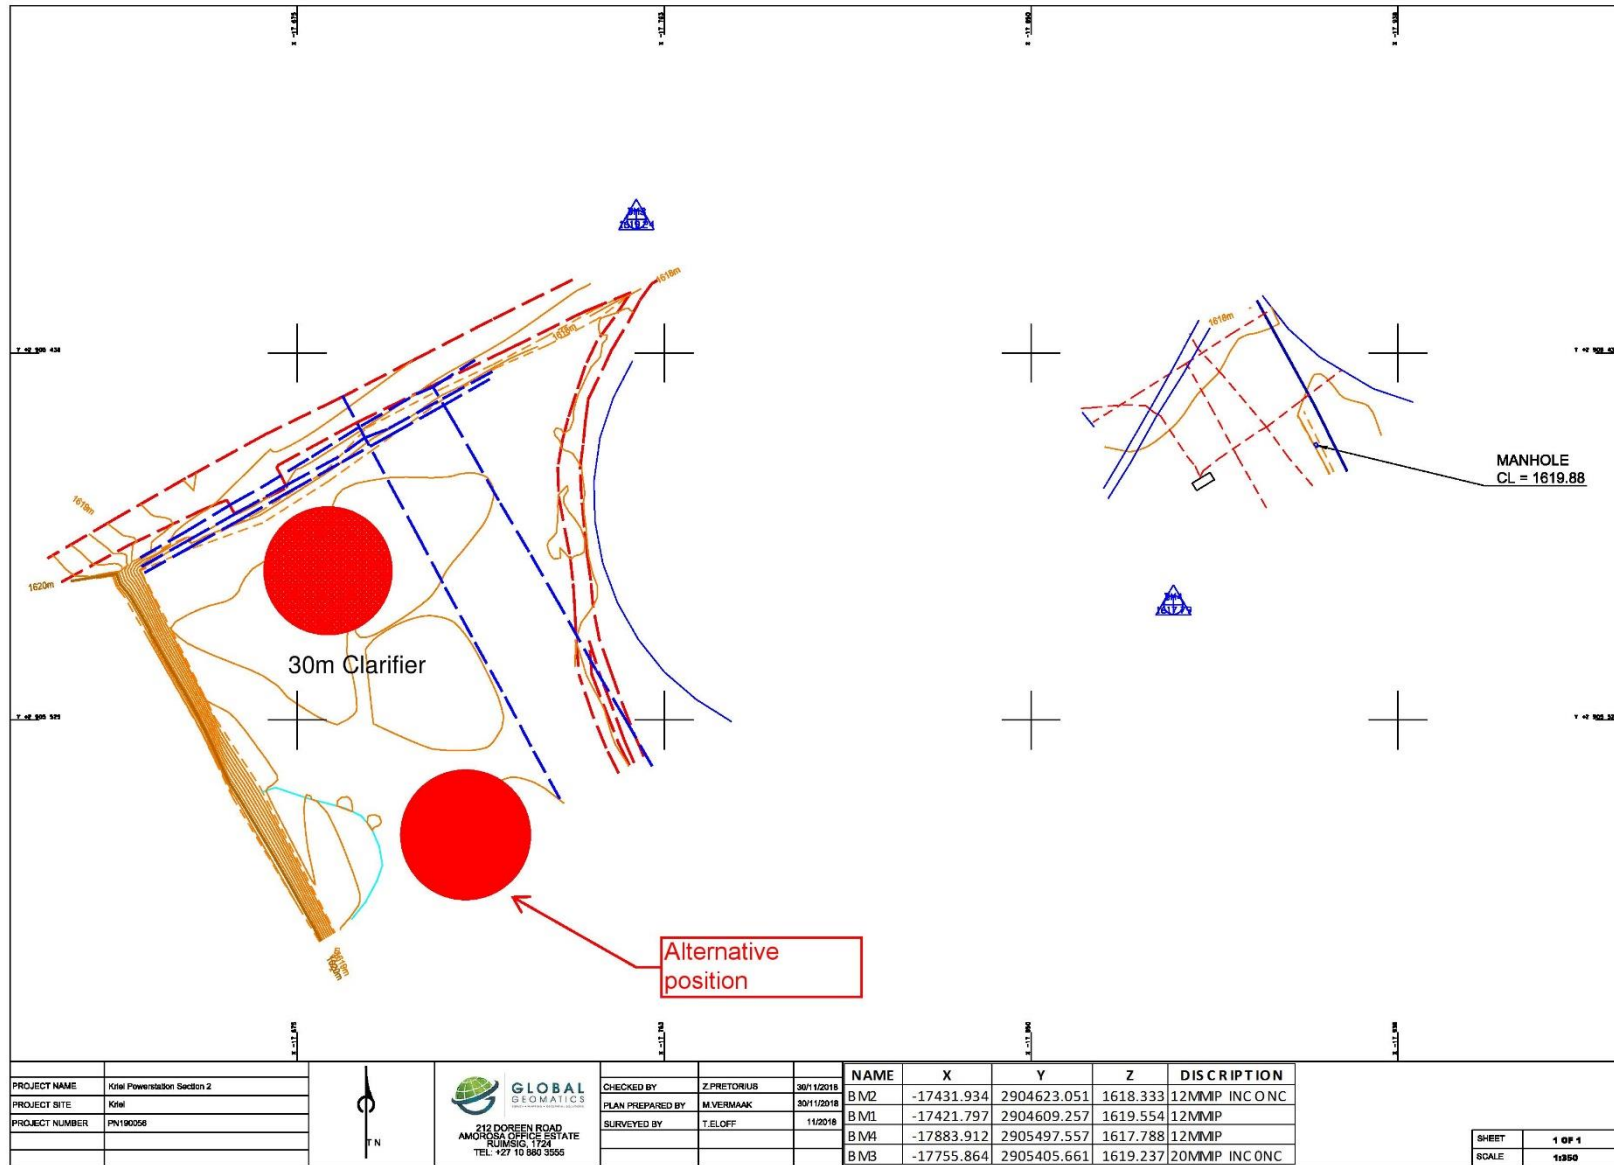


Figure 3: Proposed location of the clarifier on the southern section of the Cooling Towers at the Kriel Power Station.

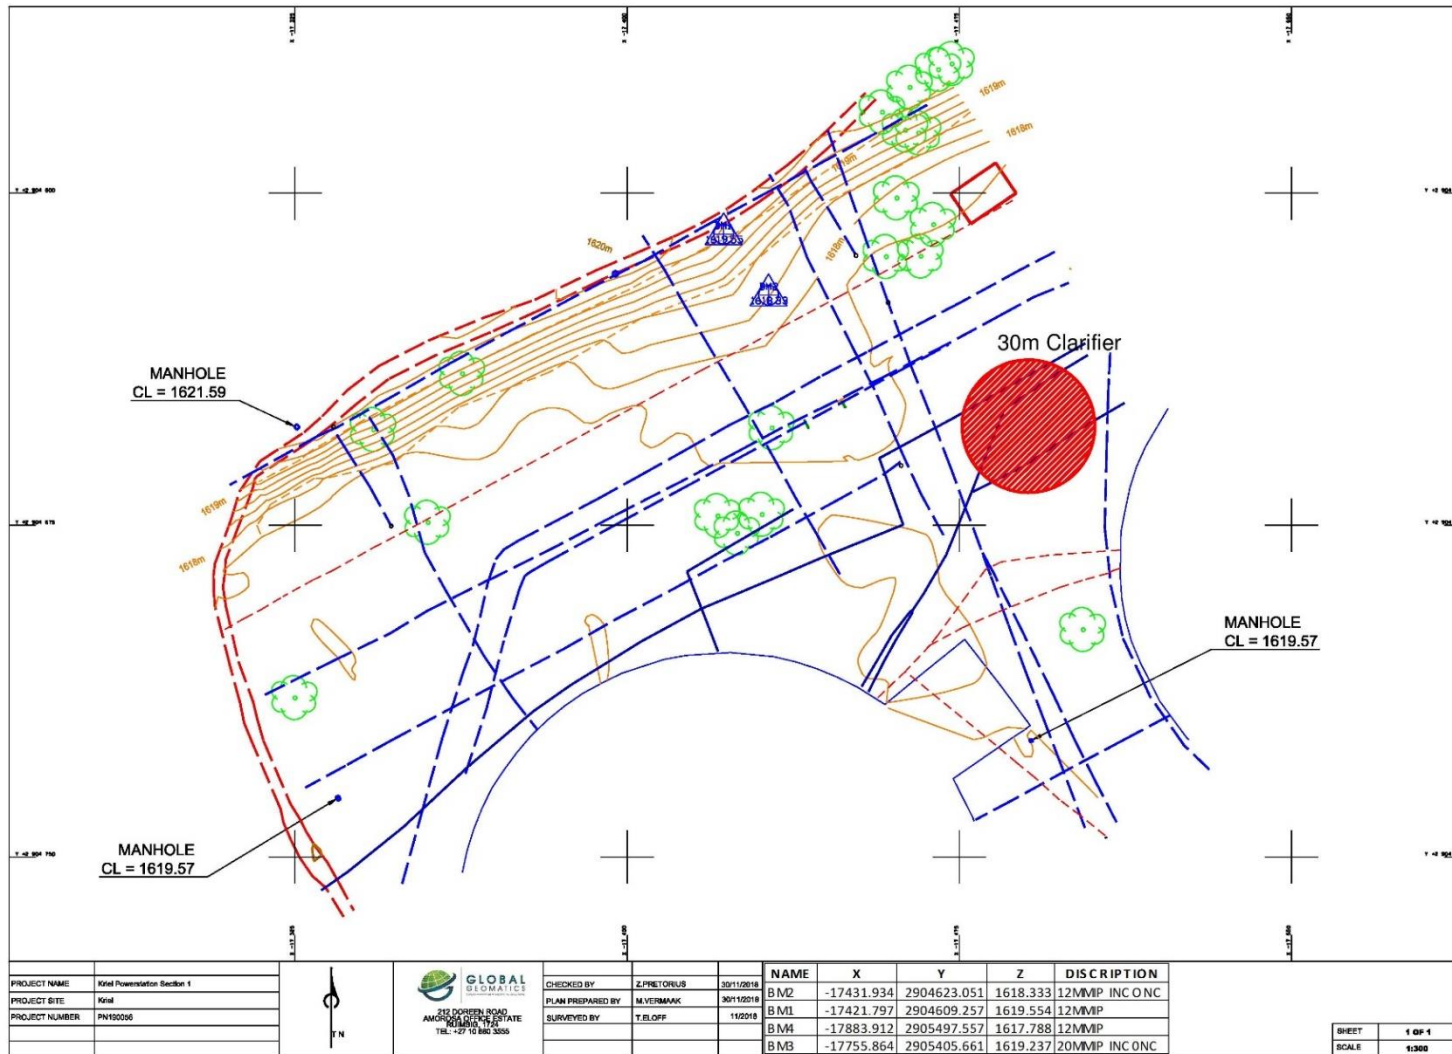


Figure 4: Proposed location of the clarifiers on the northern section of the Cooling Towers. Existing underground pipelines and electrical cables shown by dashed and solid blue lines.