


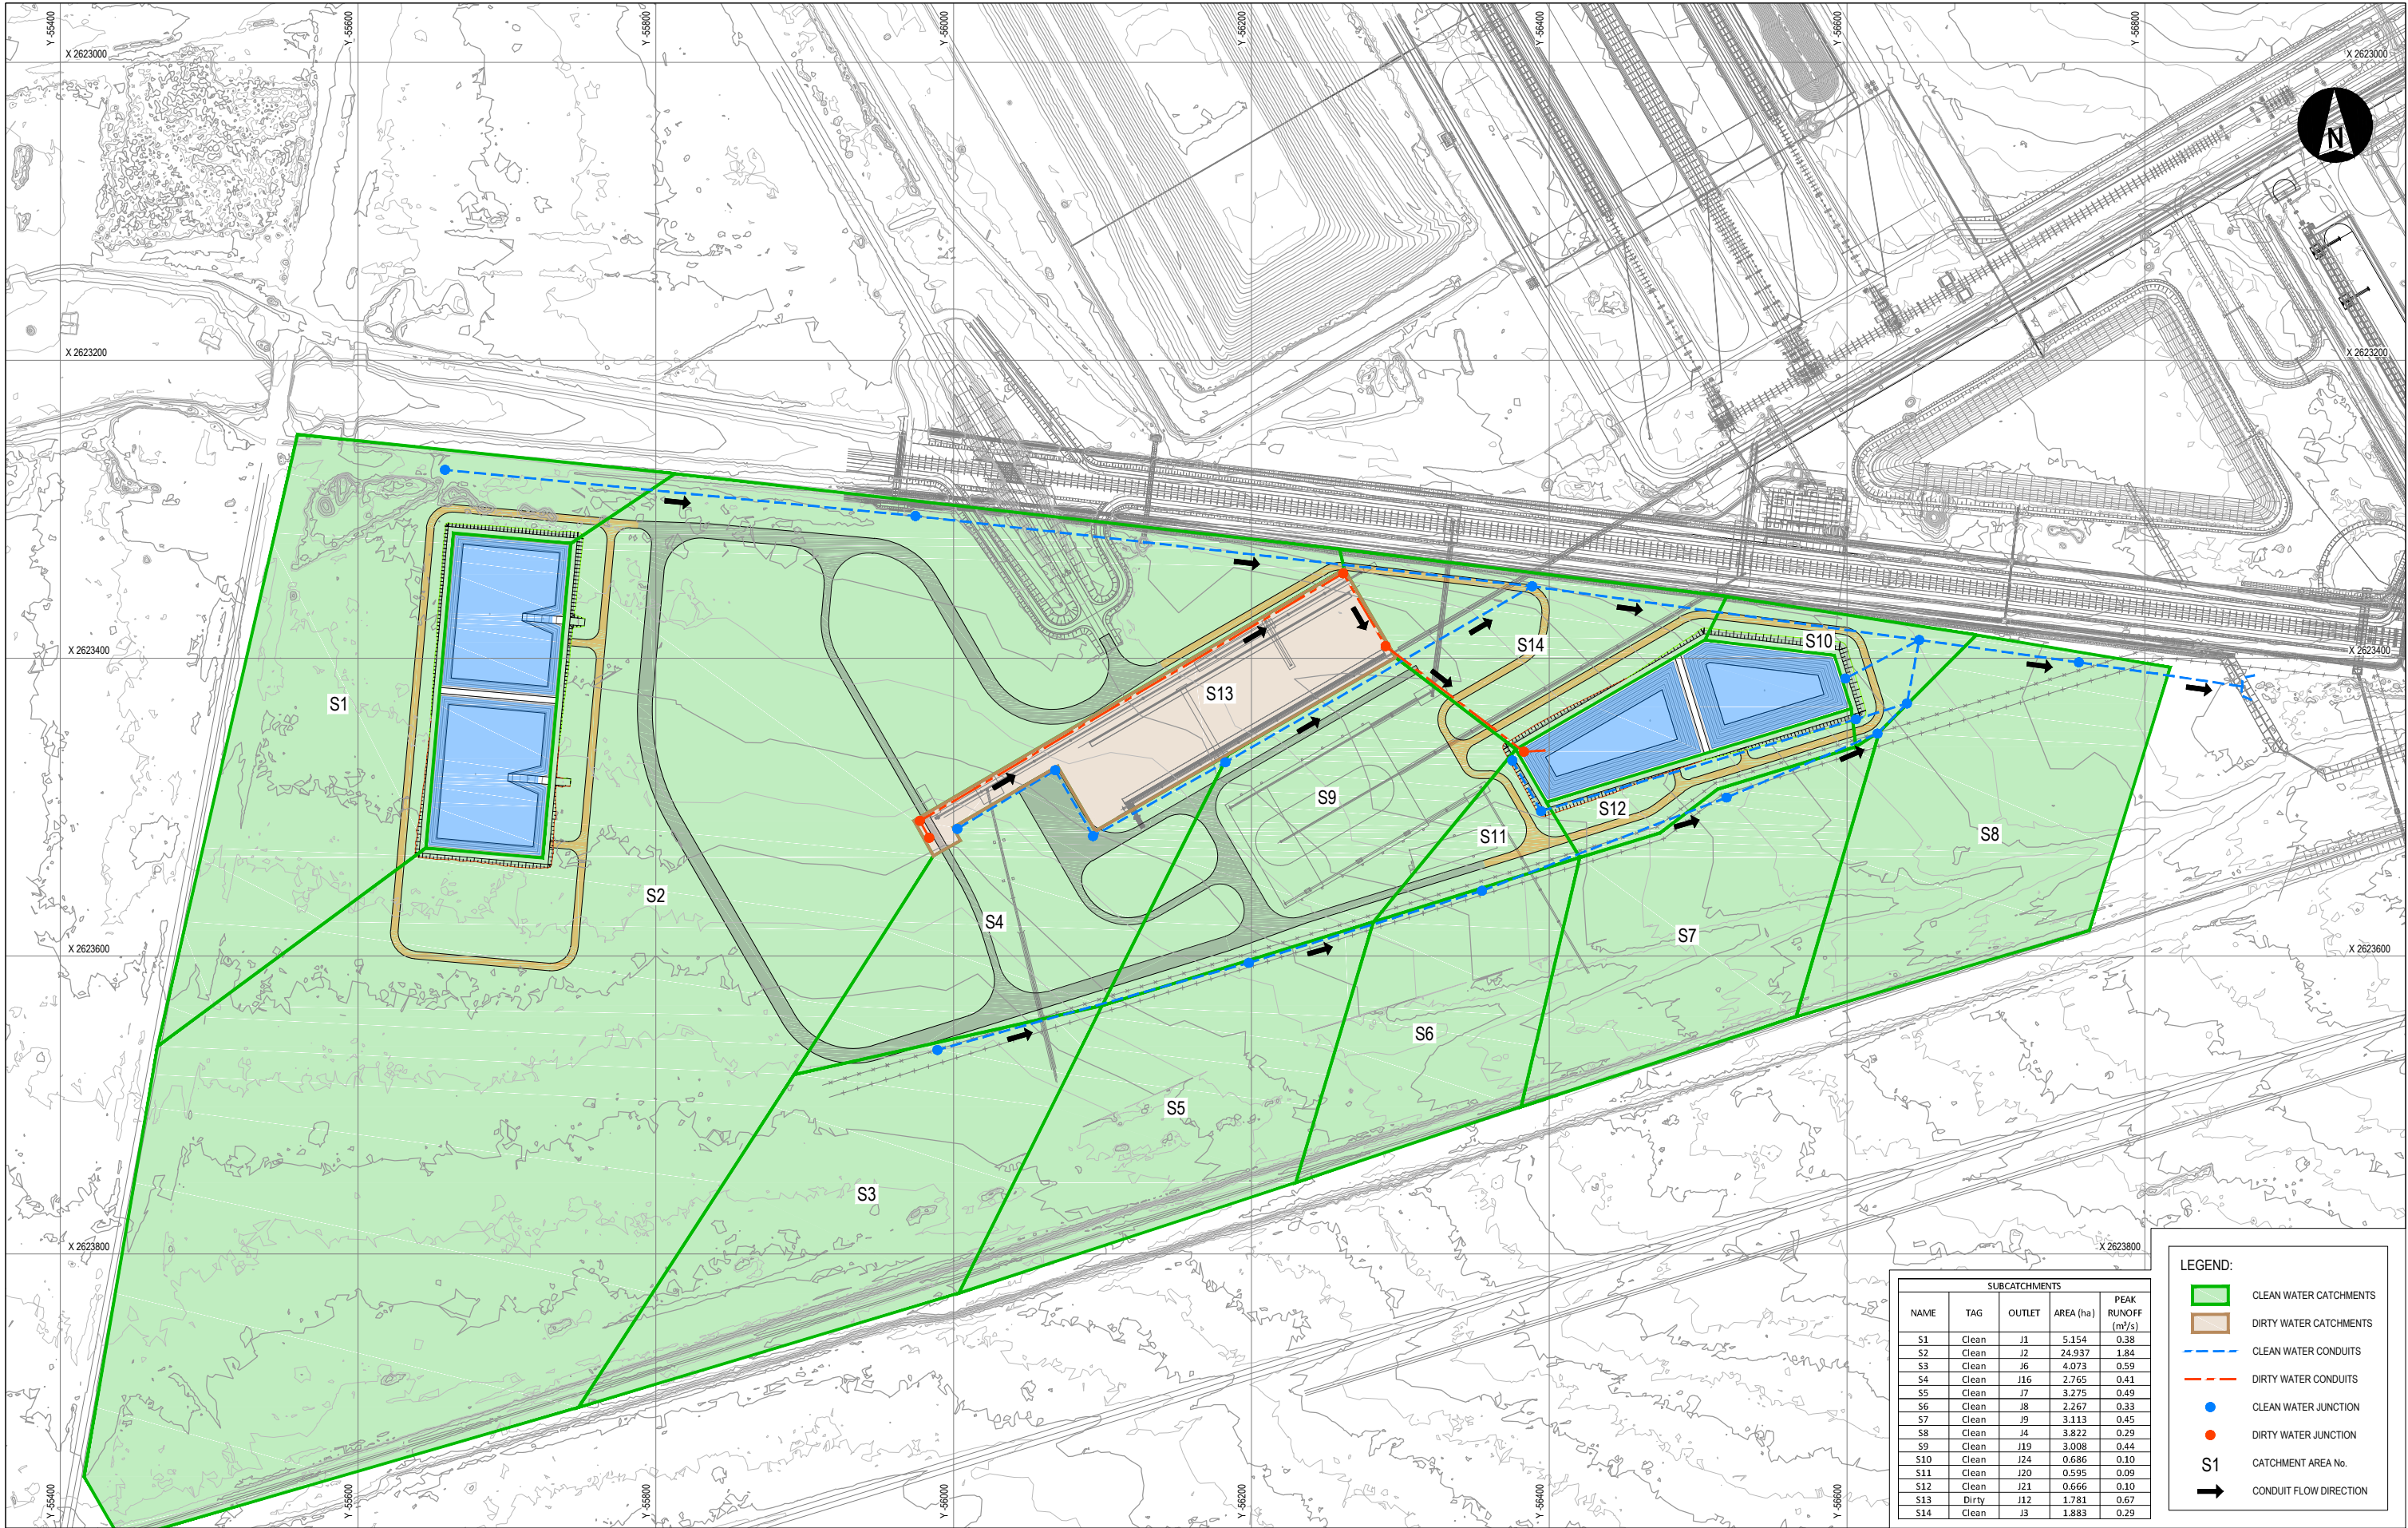

SUBCATCHMENTS					
NAME	TAG	OUTLET	AREA (ha)	PEAK RUNOFF (m³/s)	
S1	Clean	J1	5.154	0.38	
S2	Clean	J2	24.937	1.84	
S3	Clean	J6	4.073	0.59	
S4	Clean	J16	2.765	0.41	
S5	Clean	J7	3.275	0.49	
S6	Clean	J8	2.267	0.33	
S7	Clean	J9	3.113	0.45	
S8	Clean	J4	3.822	0.29	
S9	Clean	J19	3.008	0.44	
S10	Clean	J24	0.686	0.10	
S11	Clean	J20	0.595	0.09	
S12	Clean	J21	0.666	0.10	
S13	Dirty	J12	1.781	0.67	
S14	Clean	J3	1.883	0.29	

LEGEND:

- CLEAN WATER CATCHMENTS
- DIRTY WATER CATCHMENTS
- CLEAN WATER CONDUITS
- DIRTY WATER CONDUITS
- CLEAN WATER JUNCTION
- DIRTY WATER JUNCTION
- CATCHMENT AREA No.
- CONDUIT FLOW DIRECTION

CLIENT		REV	DATE	REVISION DETAILS	APPROVED
		A	06.10.17	FOR INFORMATION	R. GILAU
		B	20.11.17	FOR INFORMATION	R. GILAU

SCALE	SIZE
1:2000	A1
DRAWN	
J. FORD	
DESIGNED	
I. GREYLING	
CHECKED	
L. DE LANGE	

FOR INFORMATION NOT FOR CONSTRUCTION	
APPROVED	DATE
R. GILAU	11/2017
R. GILAU	

PROJECT		MEDUPI FGD RETROFIT PROJECT				
TITLE		CATCHMENT AREAS AND SUB-CATCHMENT LAYOUT				
DRAWING No.	PROJECT No.	WBS	TYPE	DISC	NUMBER	REV
500332	0000	DRG	SW	0001	B	