


Information contained on this drawing is the copyright of Zitholele Consulting (Pty) Ltd. Unauthorised use or reproduction of this plan either wholly or in part without written permission infringes copyright. © Zitholele Consulting (Pty) Ltd.

Legend

- Roads
- Hex Substation
- ✦ Place_Names
- Rivers_Non_perennial_DWAF
- Rivers_Perennial_DWAF
- NFEPA wetlands

RESOURCES

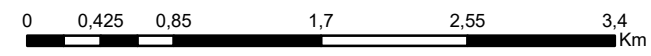

REFERENCE

PROJECTION GCS WGS 1984

PROJECT


ESKOM BATTERY STORAGE

TITLE

**HEX SUBSTATION
LOCALITY MAP**



GIS	JM	2019/03/08	PROJECT No. 18047
CHECK	TM	2019/03/08	SCALE 1:43 745
REVIEW	TM	2019/03/08	A3 REV 0

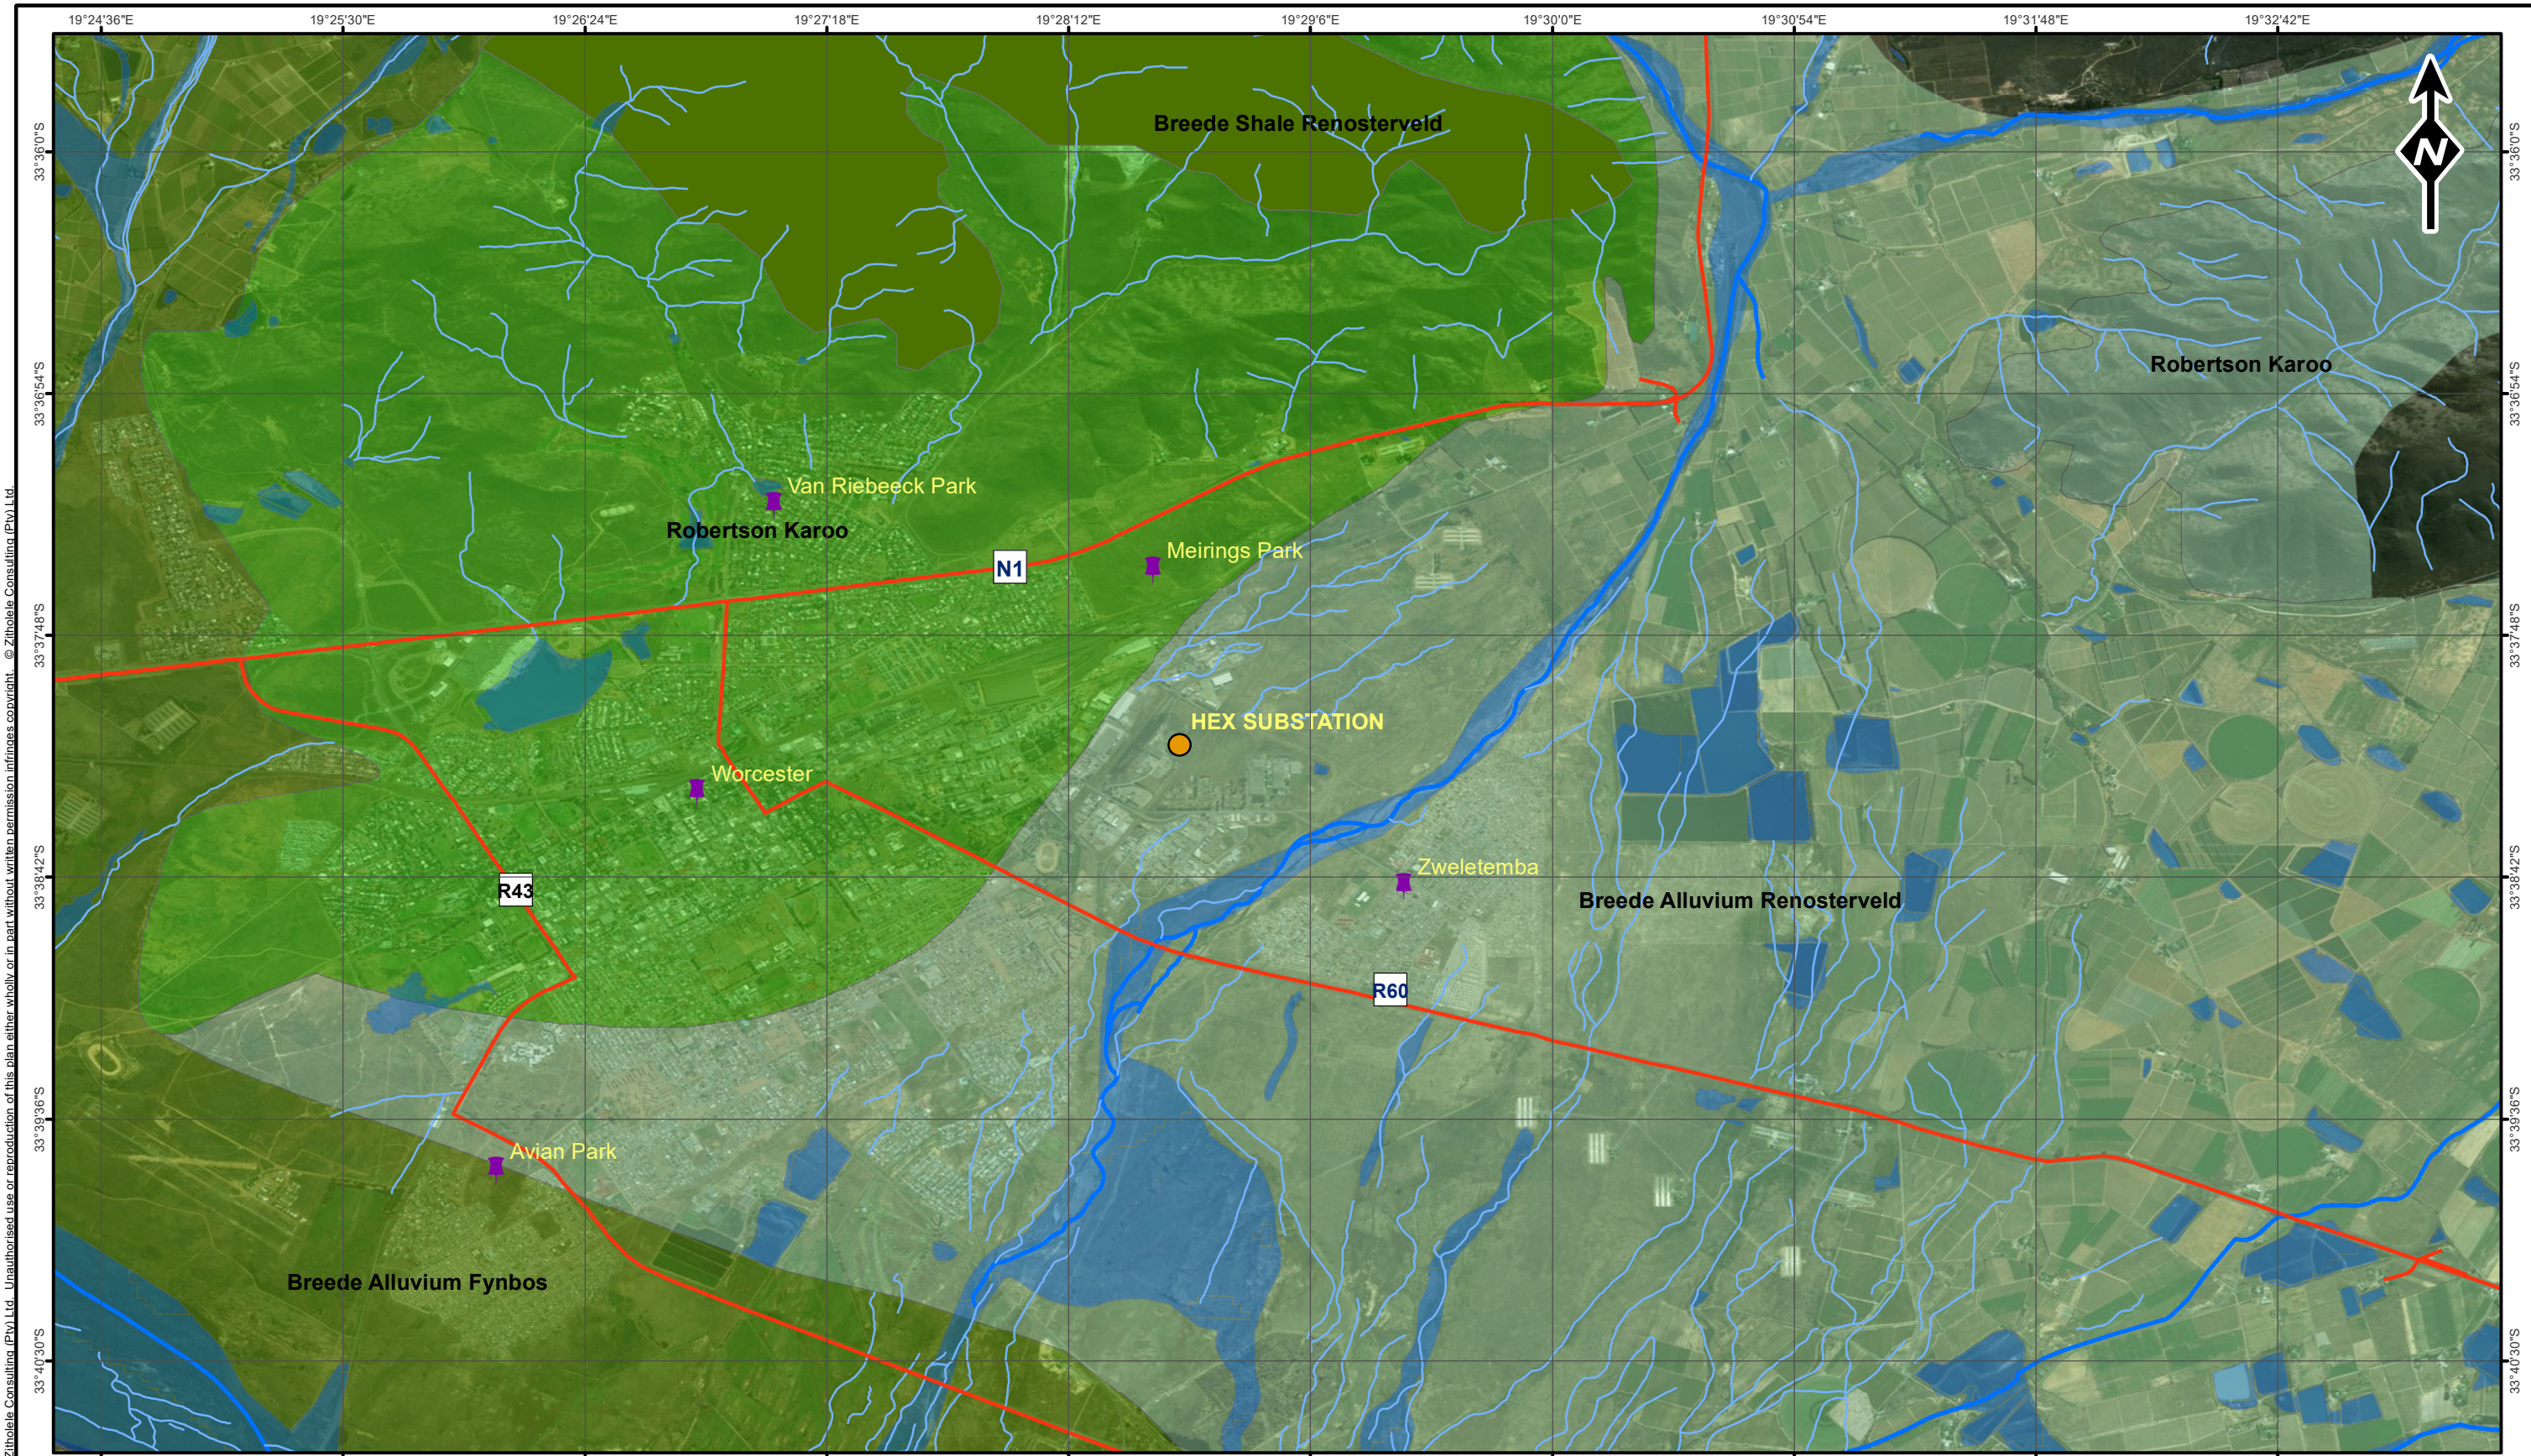


Information contained on this drawing is the copyright of Zitholele Consulting (Pty) Ltd. Unauthorised use or reproduction of this plan either wholly or in part without written permission infringes copyright. © Zitholele Consulting (Pty) Ltd.

Legend

- Roads
- Hex Substation
- ✦ Place Names
- Rivers_Non_perennial_DWAF
- Rivers_Perennial_DWAF
- NFEPA wetlands
- threatened_ecosystems
- threatened_ecosystems
- threatened_ecosystems
- threatened_ecosystems
- threatened_ecosystems

RESOURCES

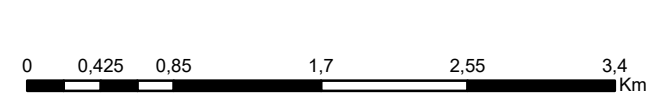

REFERENCE

PROJECTION GCS WGS 1984

PROJECT

ESKOM BATTERY STORAGE

TITLE **HEX SUBSTATION SENSITIVITY MAP**

	GIS	JM	2019/03/08	PROJECT No. 18047
	CHECK	TM	2019/03/08	SCALE 1:43 745
	REVIEW	TM	2019/03/08	A3 REV 0