



LAYOUT POLLUTION CONTROL DAM No. 1
1:500

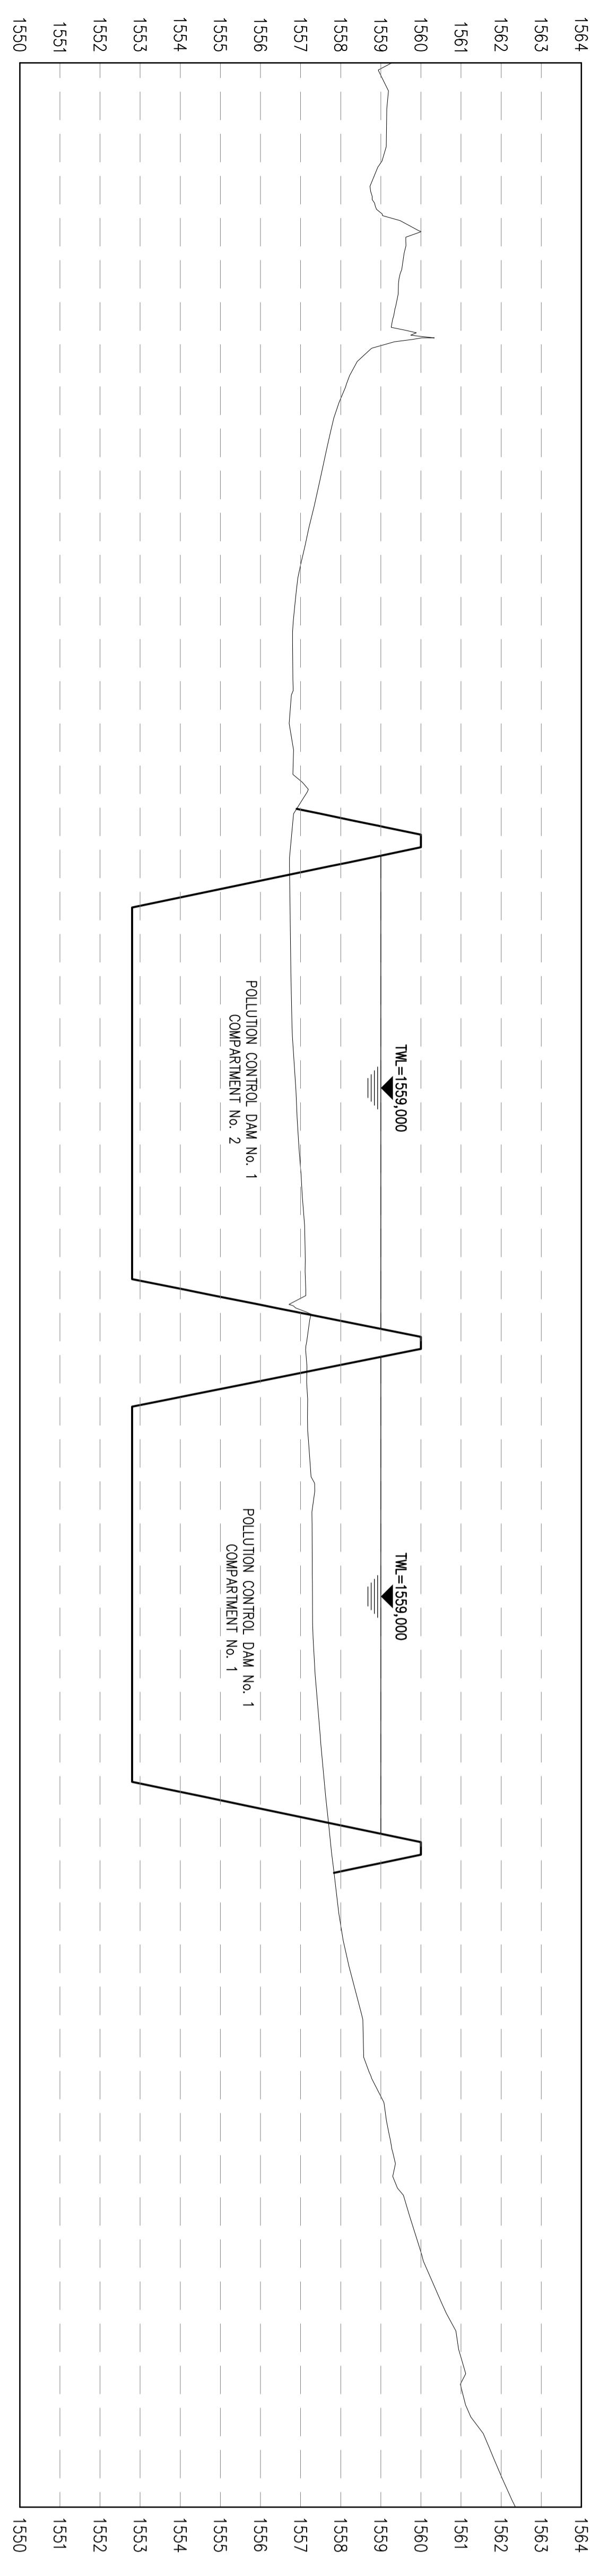

SECTION A
V = 1:100
H = 1:1000

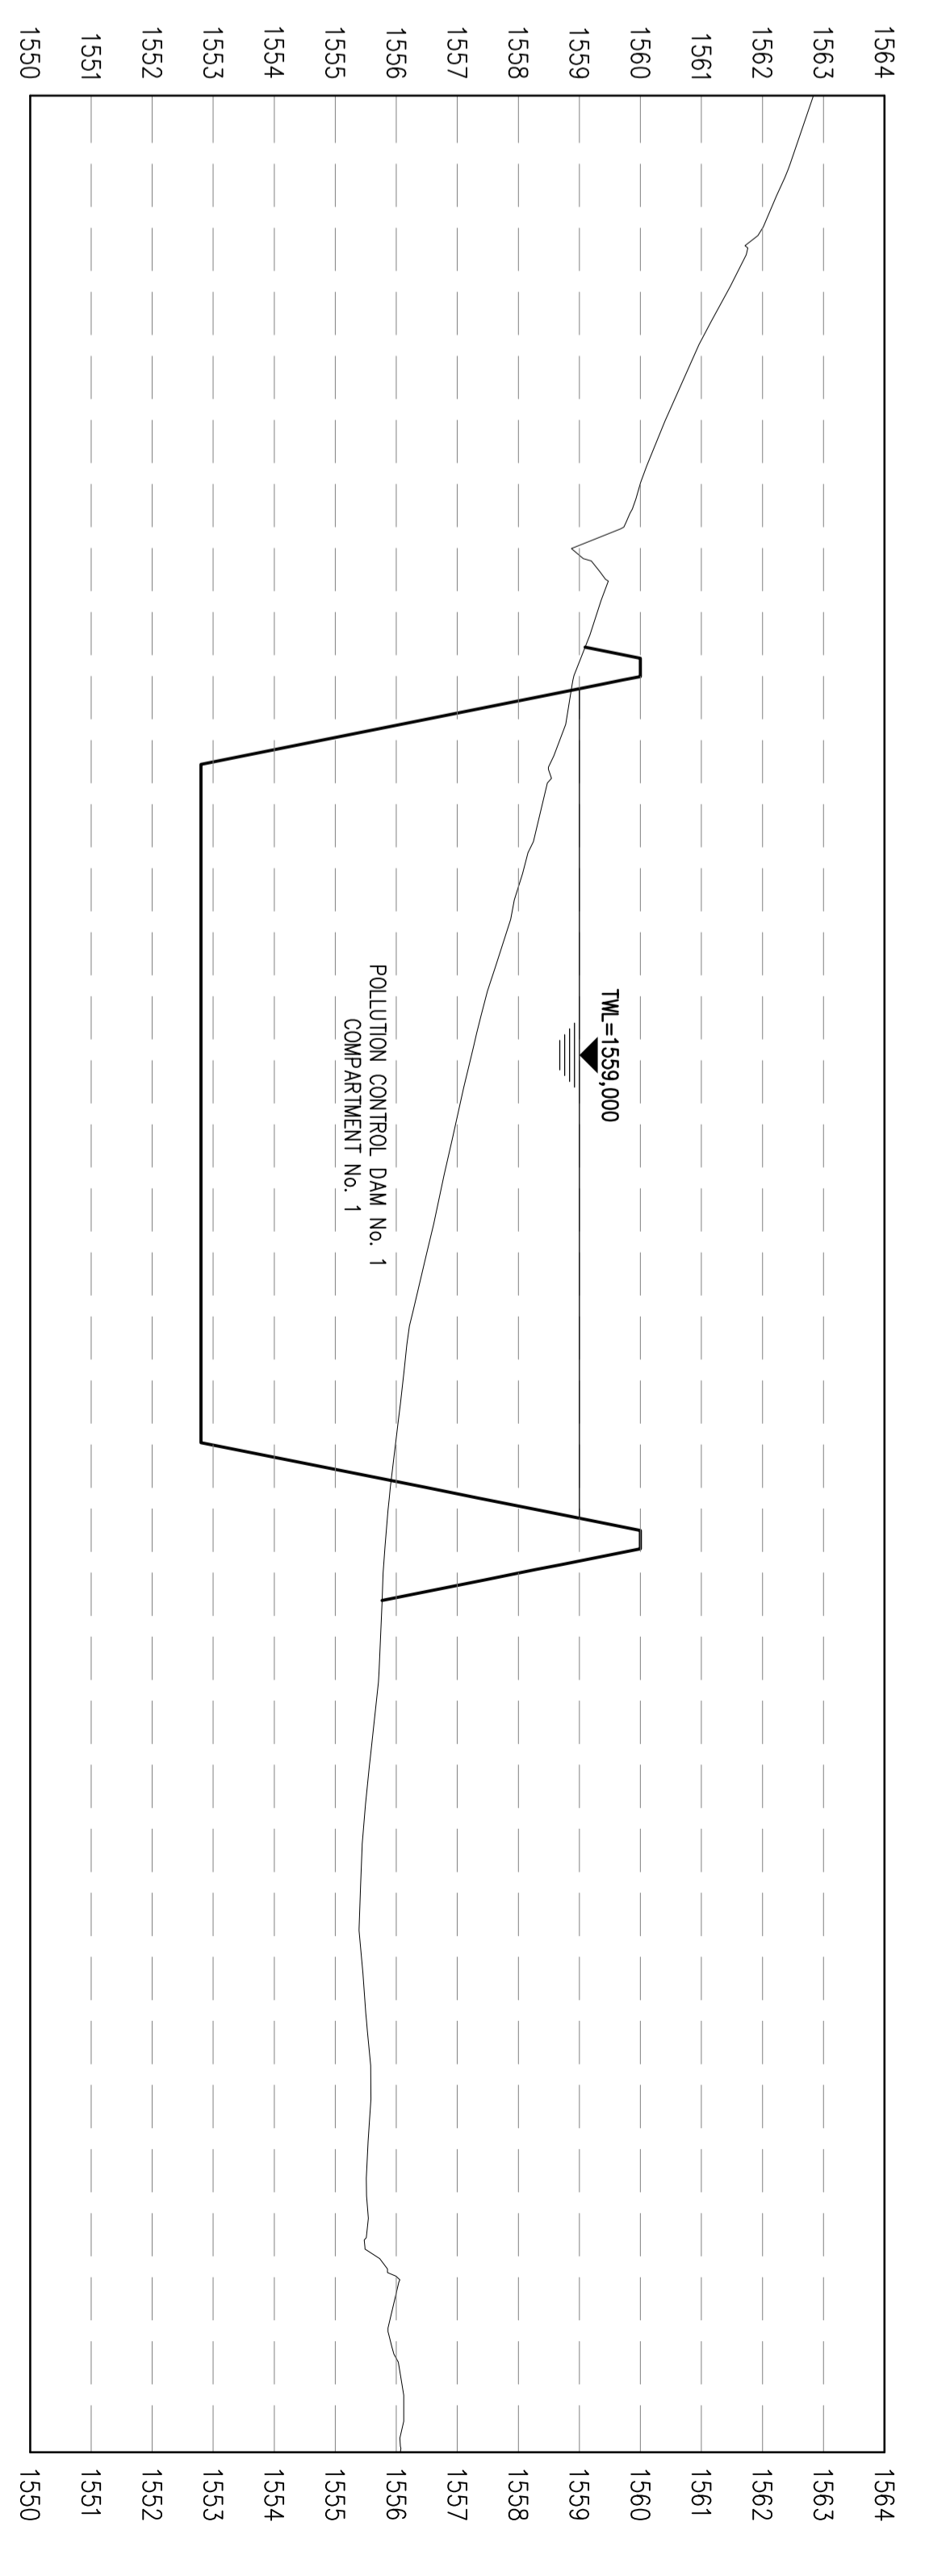

SECTION B
V = 1:100
H = 1:1000

NO.	DATE	REVISION	BY	CHKD	APP	REVISION COMMENTS
1	20/02/2017	ISSUED FOR TENDERS				
2	20/02/2017	REVISED				

DESIGNED BY	DATE	SCALE	PROJECT NO.
1:500	20/02/2017	1:500	12935/01-09

PROJECT TITLE	CLIENT
KENDAL POWER STATION 30 YEAR ASH DISPOSAL FACILITY MAXIMUM CONTINUOUS DUMP OPTION LAYOUT - POLLUTION CONTROL DAM No. 1	POO

THIS DRAWING HAS BEEN CREATED ON A CAD SYSTEM
ANY AMENDMENT MUST BE EFFECTED ON THE SAME SYSTEM

12935 / 01 - 09