




LAYOUT POLLUTION CONTROL DAM No. 3 AND No. 4
1:1000

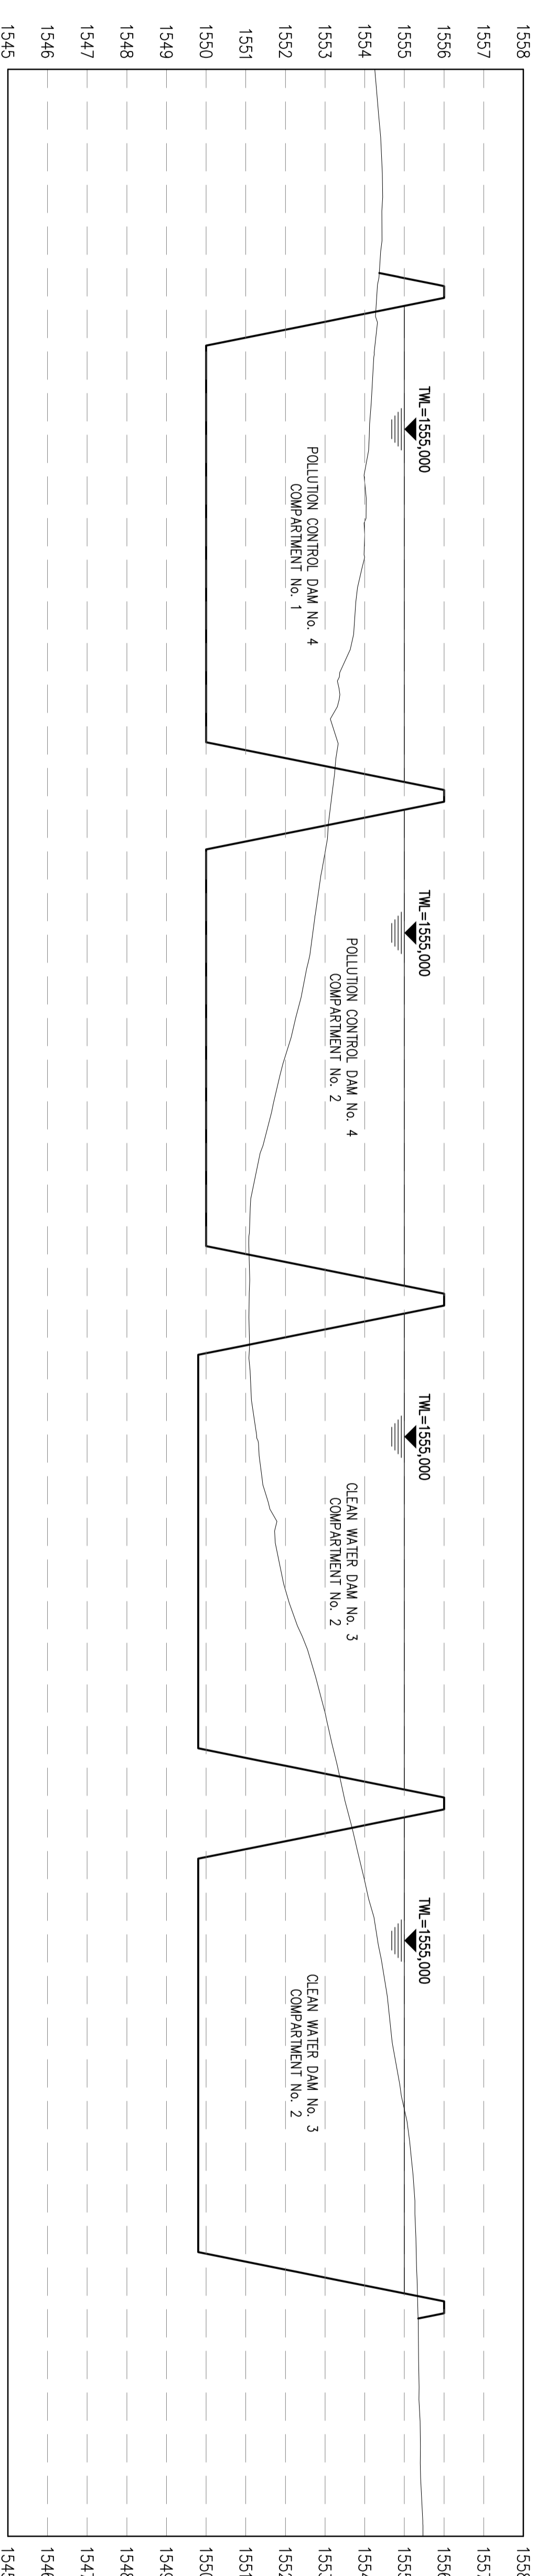

SECTION A
V = 1:100
H = 1:1000

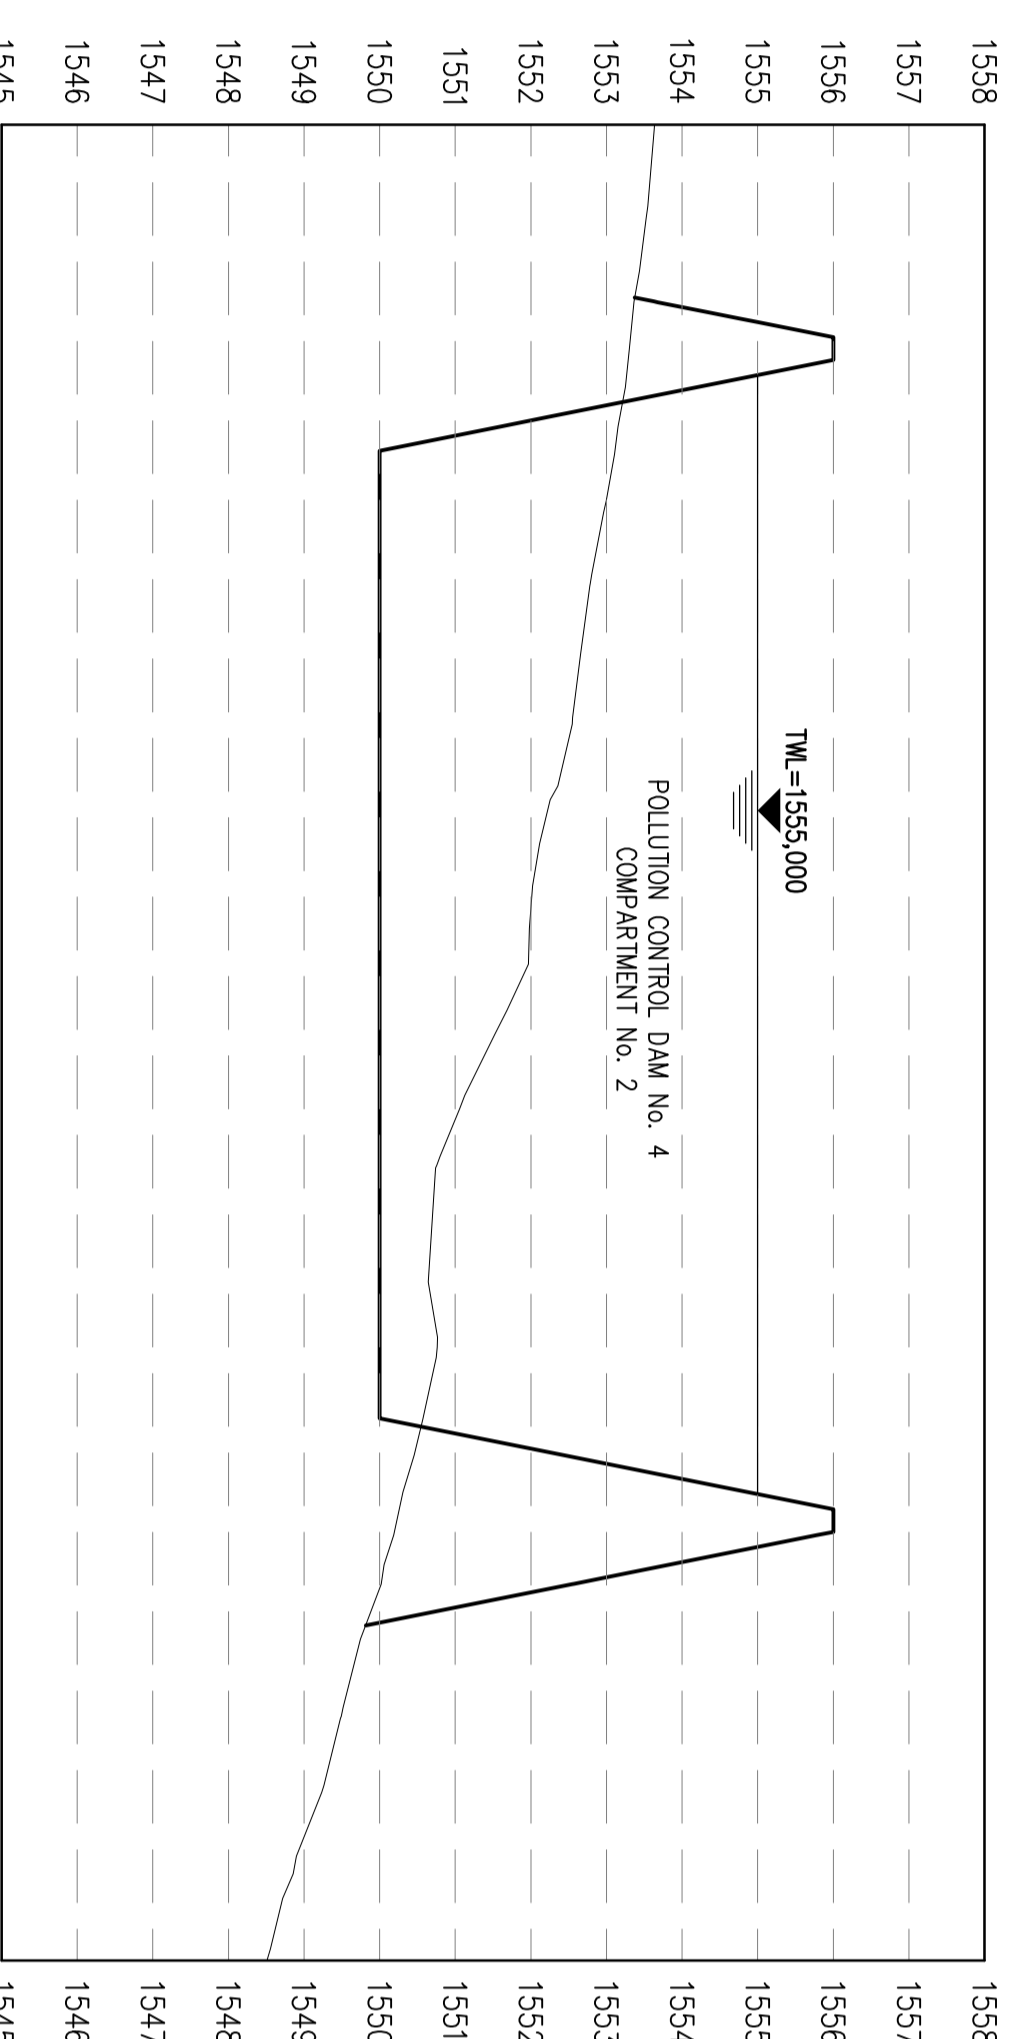

SECTION B
V = 1:100
H = 1:1000

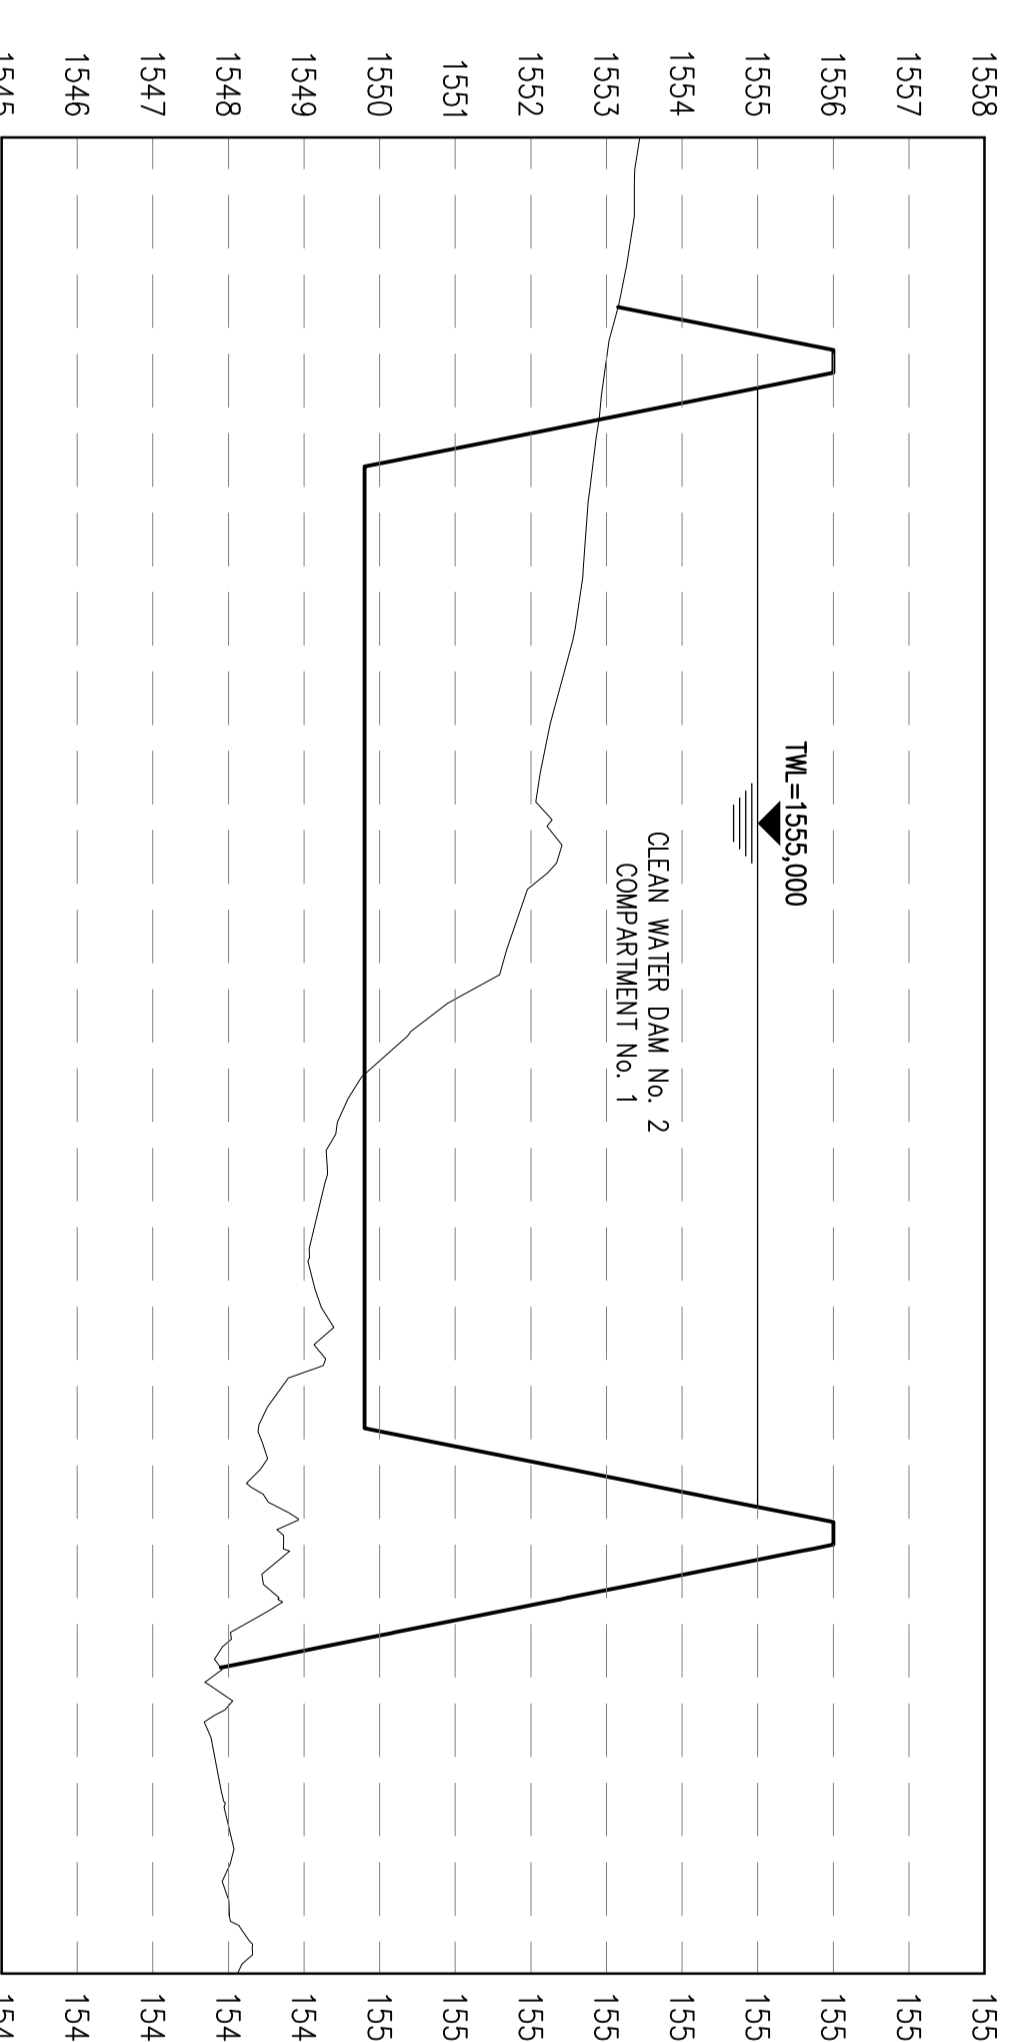

SECTION C
V = 1:100
H = 1:1000

THIS DRAWING HAS BEEN CREATED ON A CAD SYSTEM
ANY AMENDMENT MUST BE EFFECTED ON THE SAME SYSTEM

NO.	DATE	REVISION	BY	CHKD	APP	DATE
1						
2						
Skom
KENDAL POWER STATION
30 YEAR ASH DISPOSAL FACILITY
MAXIMUM CONTINUOUS DUMP OPTION
LAYOUT - POLLUTION CONTROL DAM No. 3 AND No. 4
12935 / 01-11
P00