




LAYOUT POLLUTION CONTROL DAM No. 3 AND No. 4  
1:1000

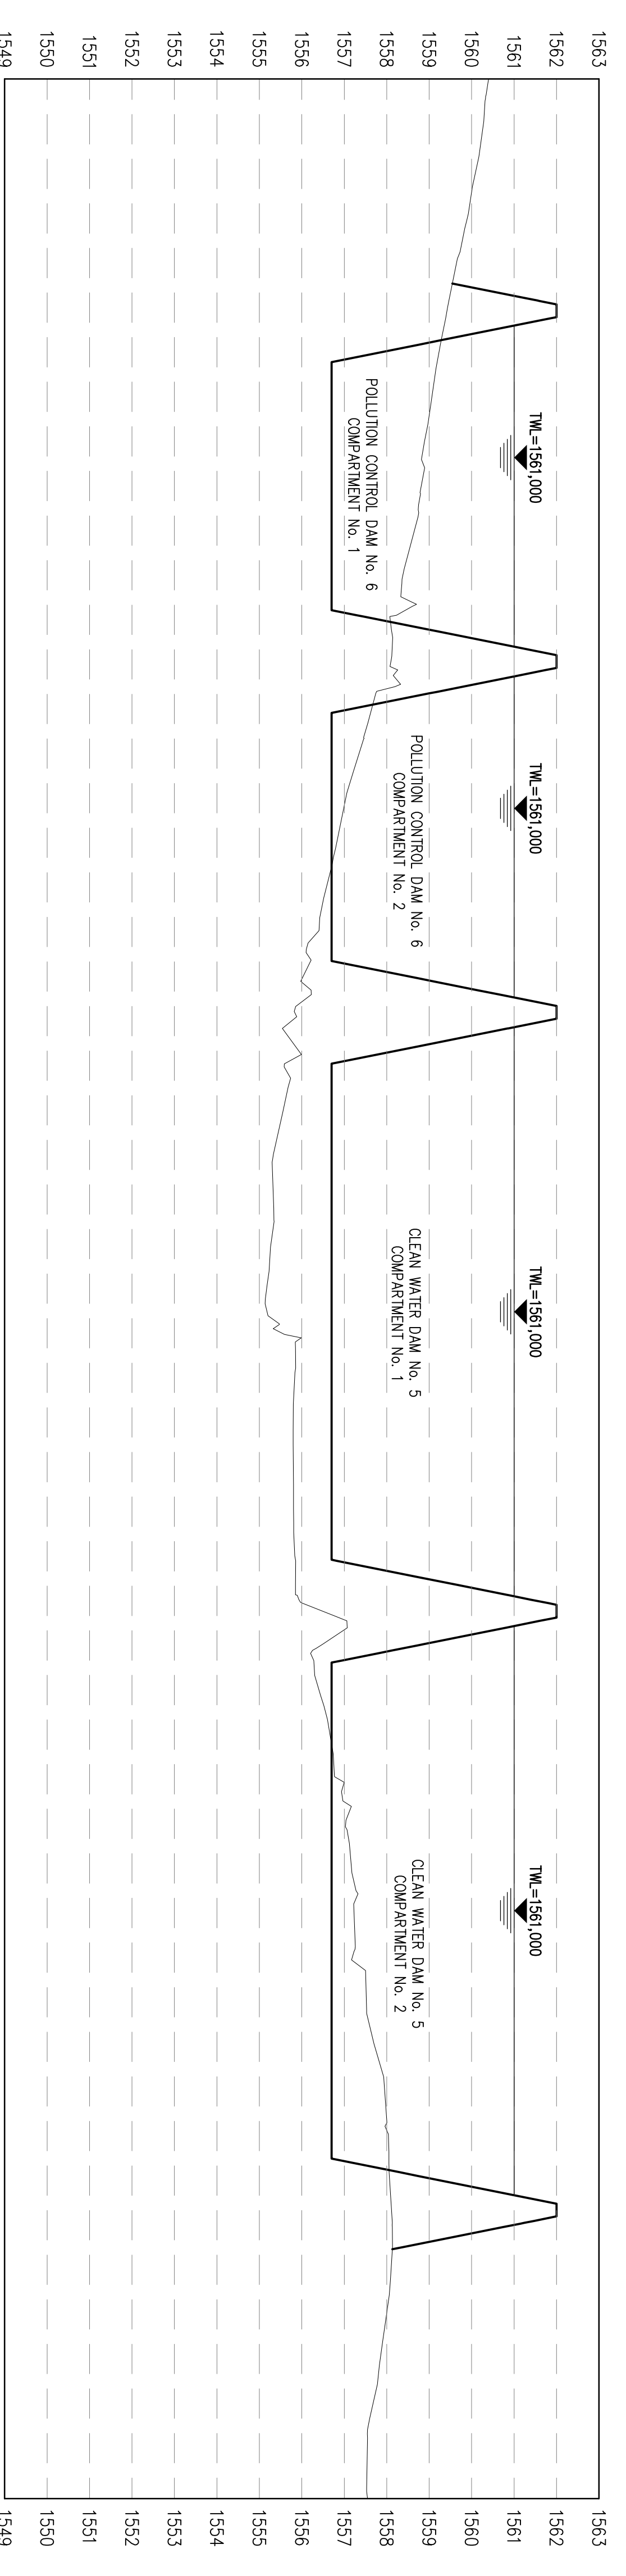

SECTION A  
V = 1:100  
H = 1:1000

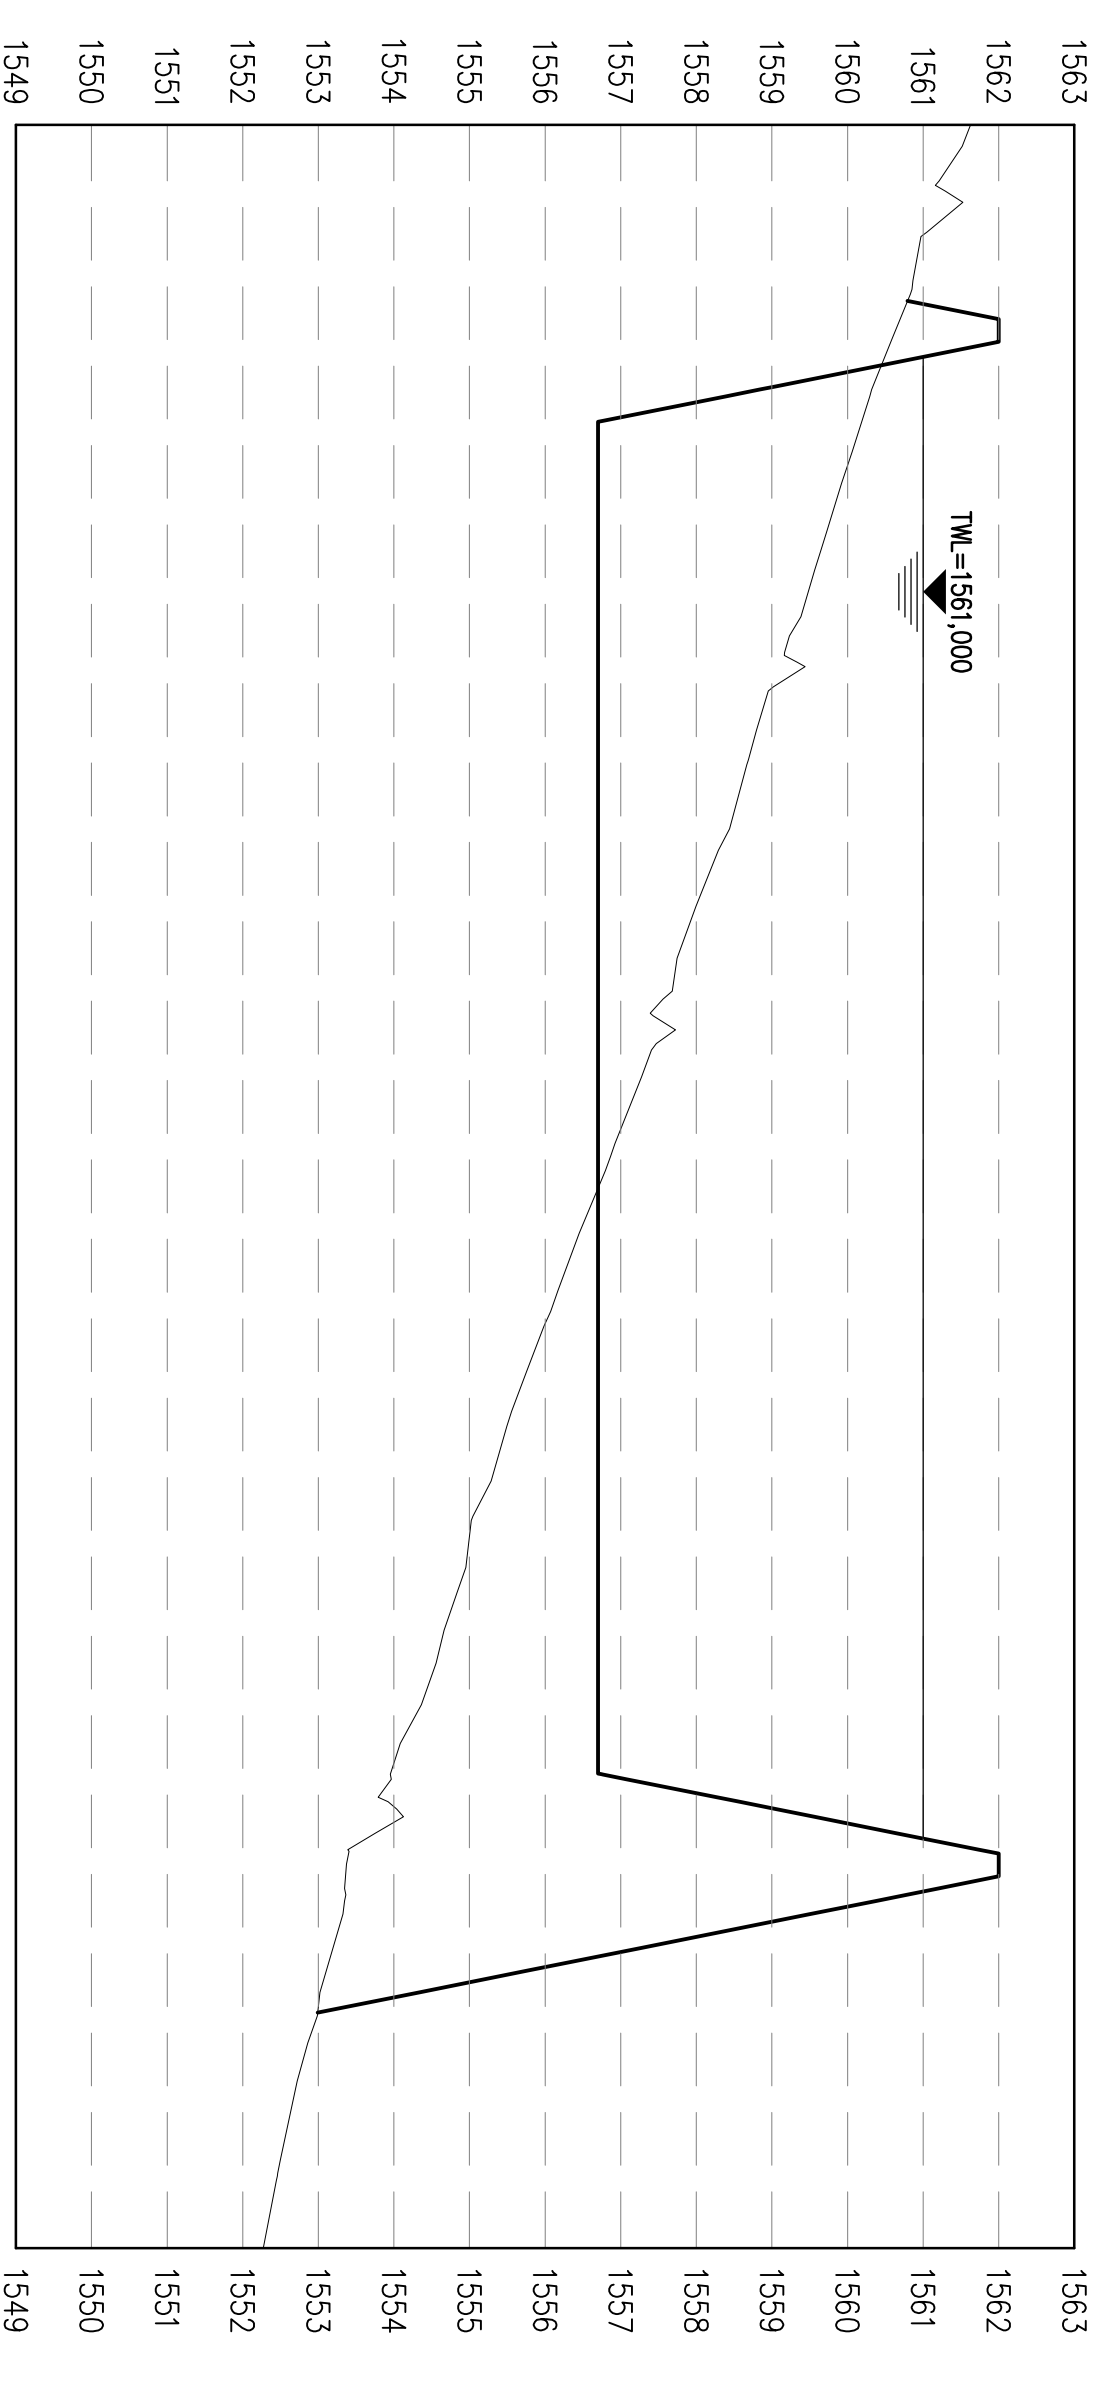

SECTION B  
V = 1:100  
H = 1:1000

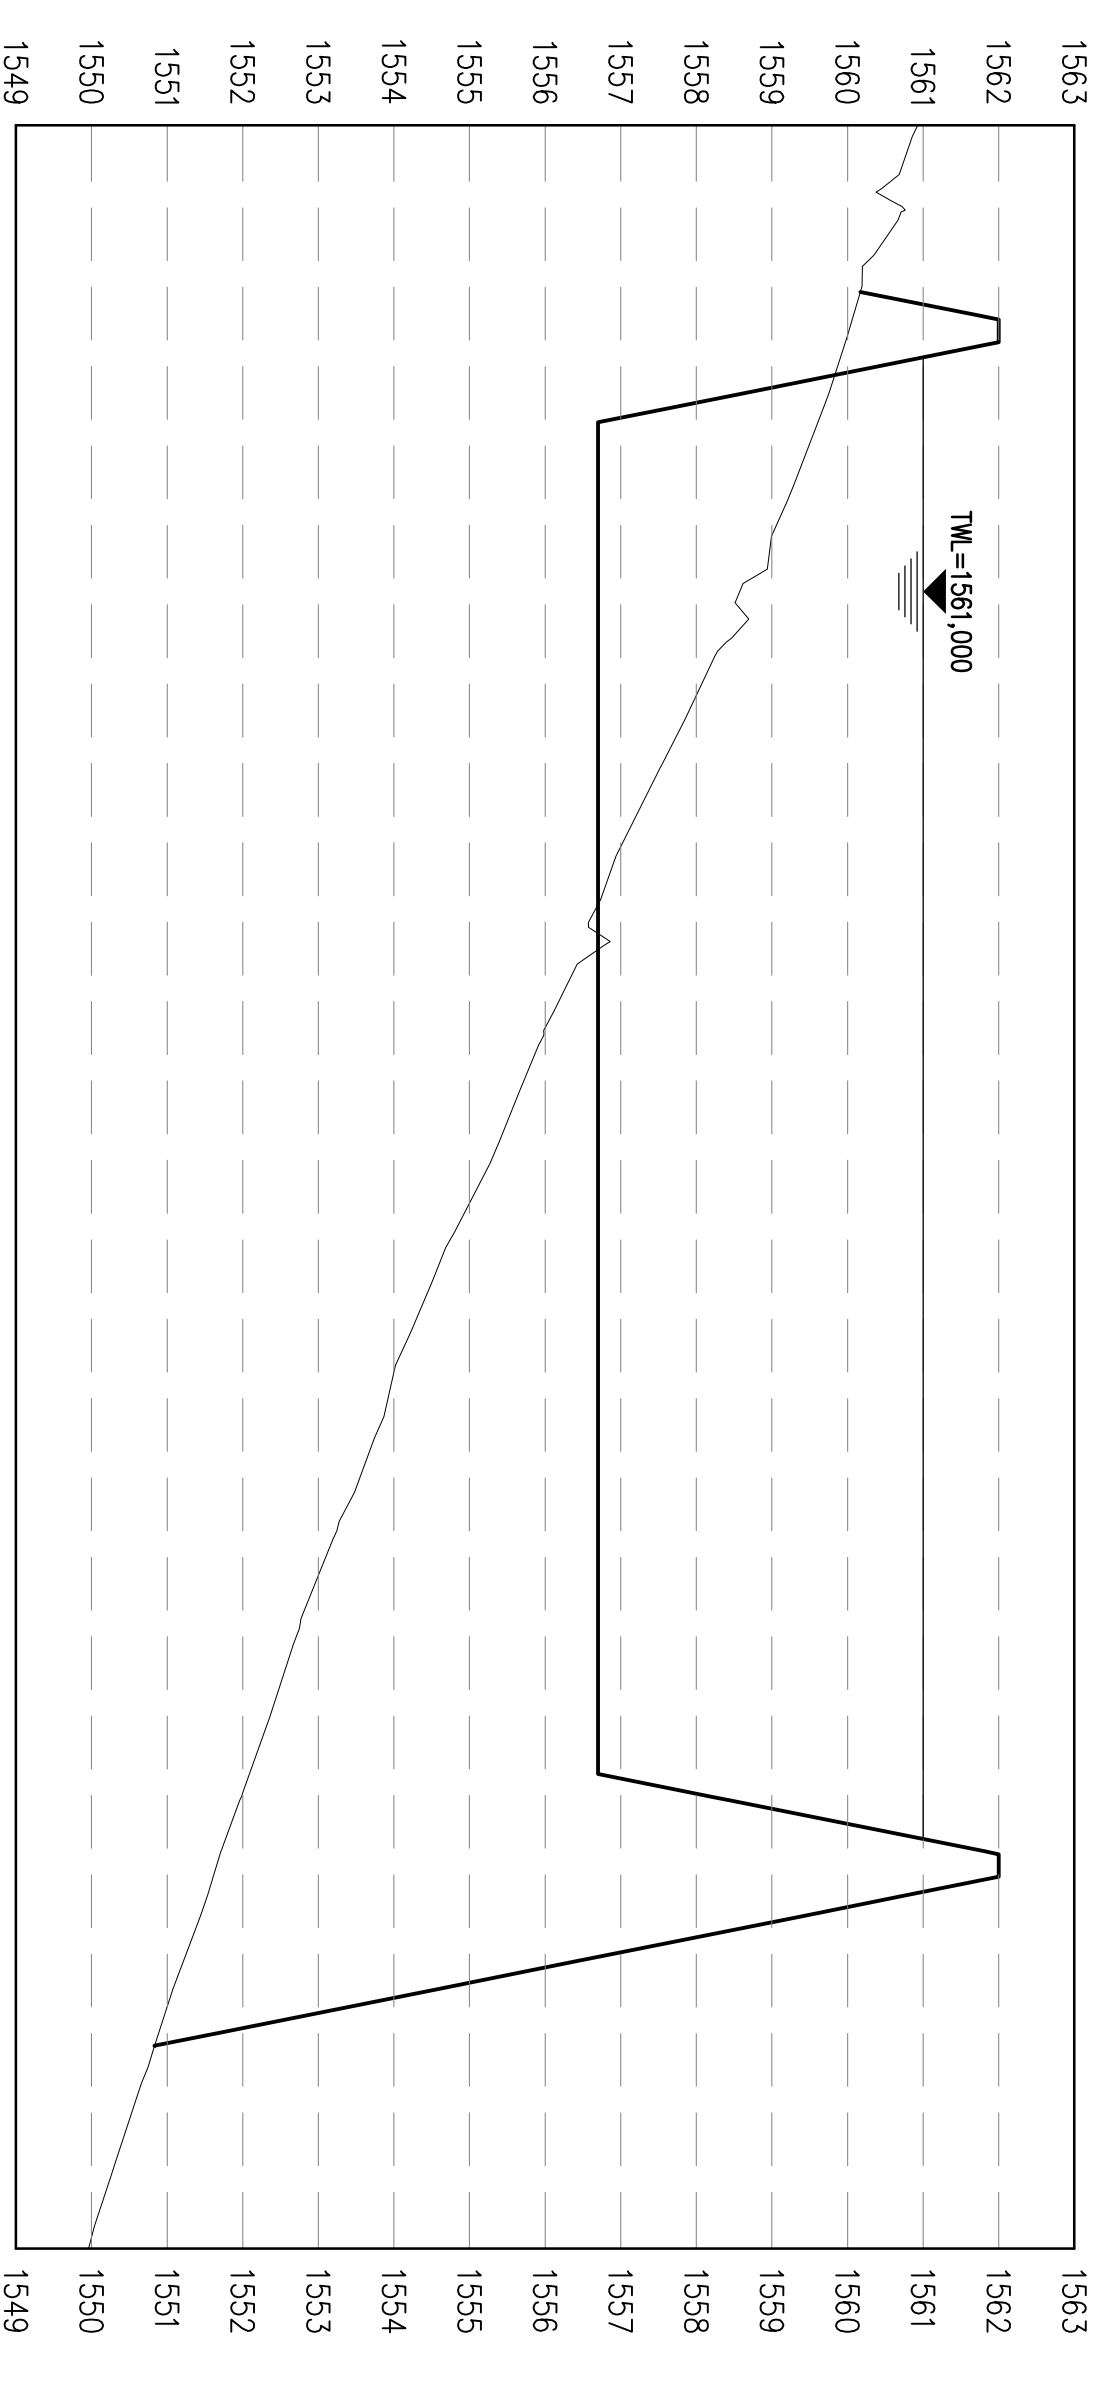

SECTION C  
V = 1:100  
H = 1:1000

THIS DRAWING HAS BEEN CREATED ON A CAD SYSTEM  
ANY AMENDMENT MUST BE EFFECTED ON THE SAME SYSTEM

NO.	DATE	DESCRIPTION	BY	CHKD	APP'D
1	13/03/2013	ISSUED FOR TENDER	SKM	SKM	SKM
2	13/03/2013	ISSUED FOR TENDER	SKM	SKM	SKM
**SKM**  
KENDAL POWER STATION  
30 YEAR ASH DISPOSAL FACILITY  
MAXIMUM CONTINUOUS DUMP OPTION  
LAYOUT - POLLUTION CONTROL DAM No. 3 AND No. 4  
12935 / 01-12  
P00