


Information contained on this drawing is the copyright of Zitholele Consulting (Pty) Ltd. Unauthorised use or reproduction of this plan either wholly or in part without written permission infringes copyright. © Zitholele Consulting (Pty) Ltd.

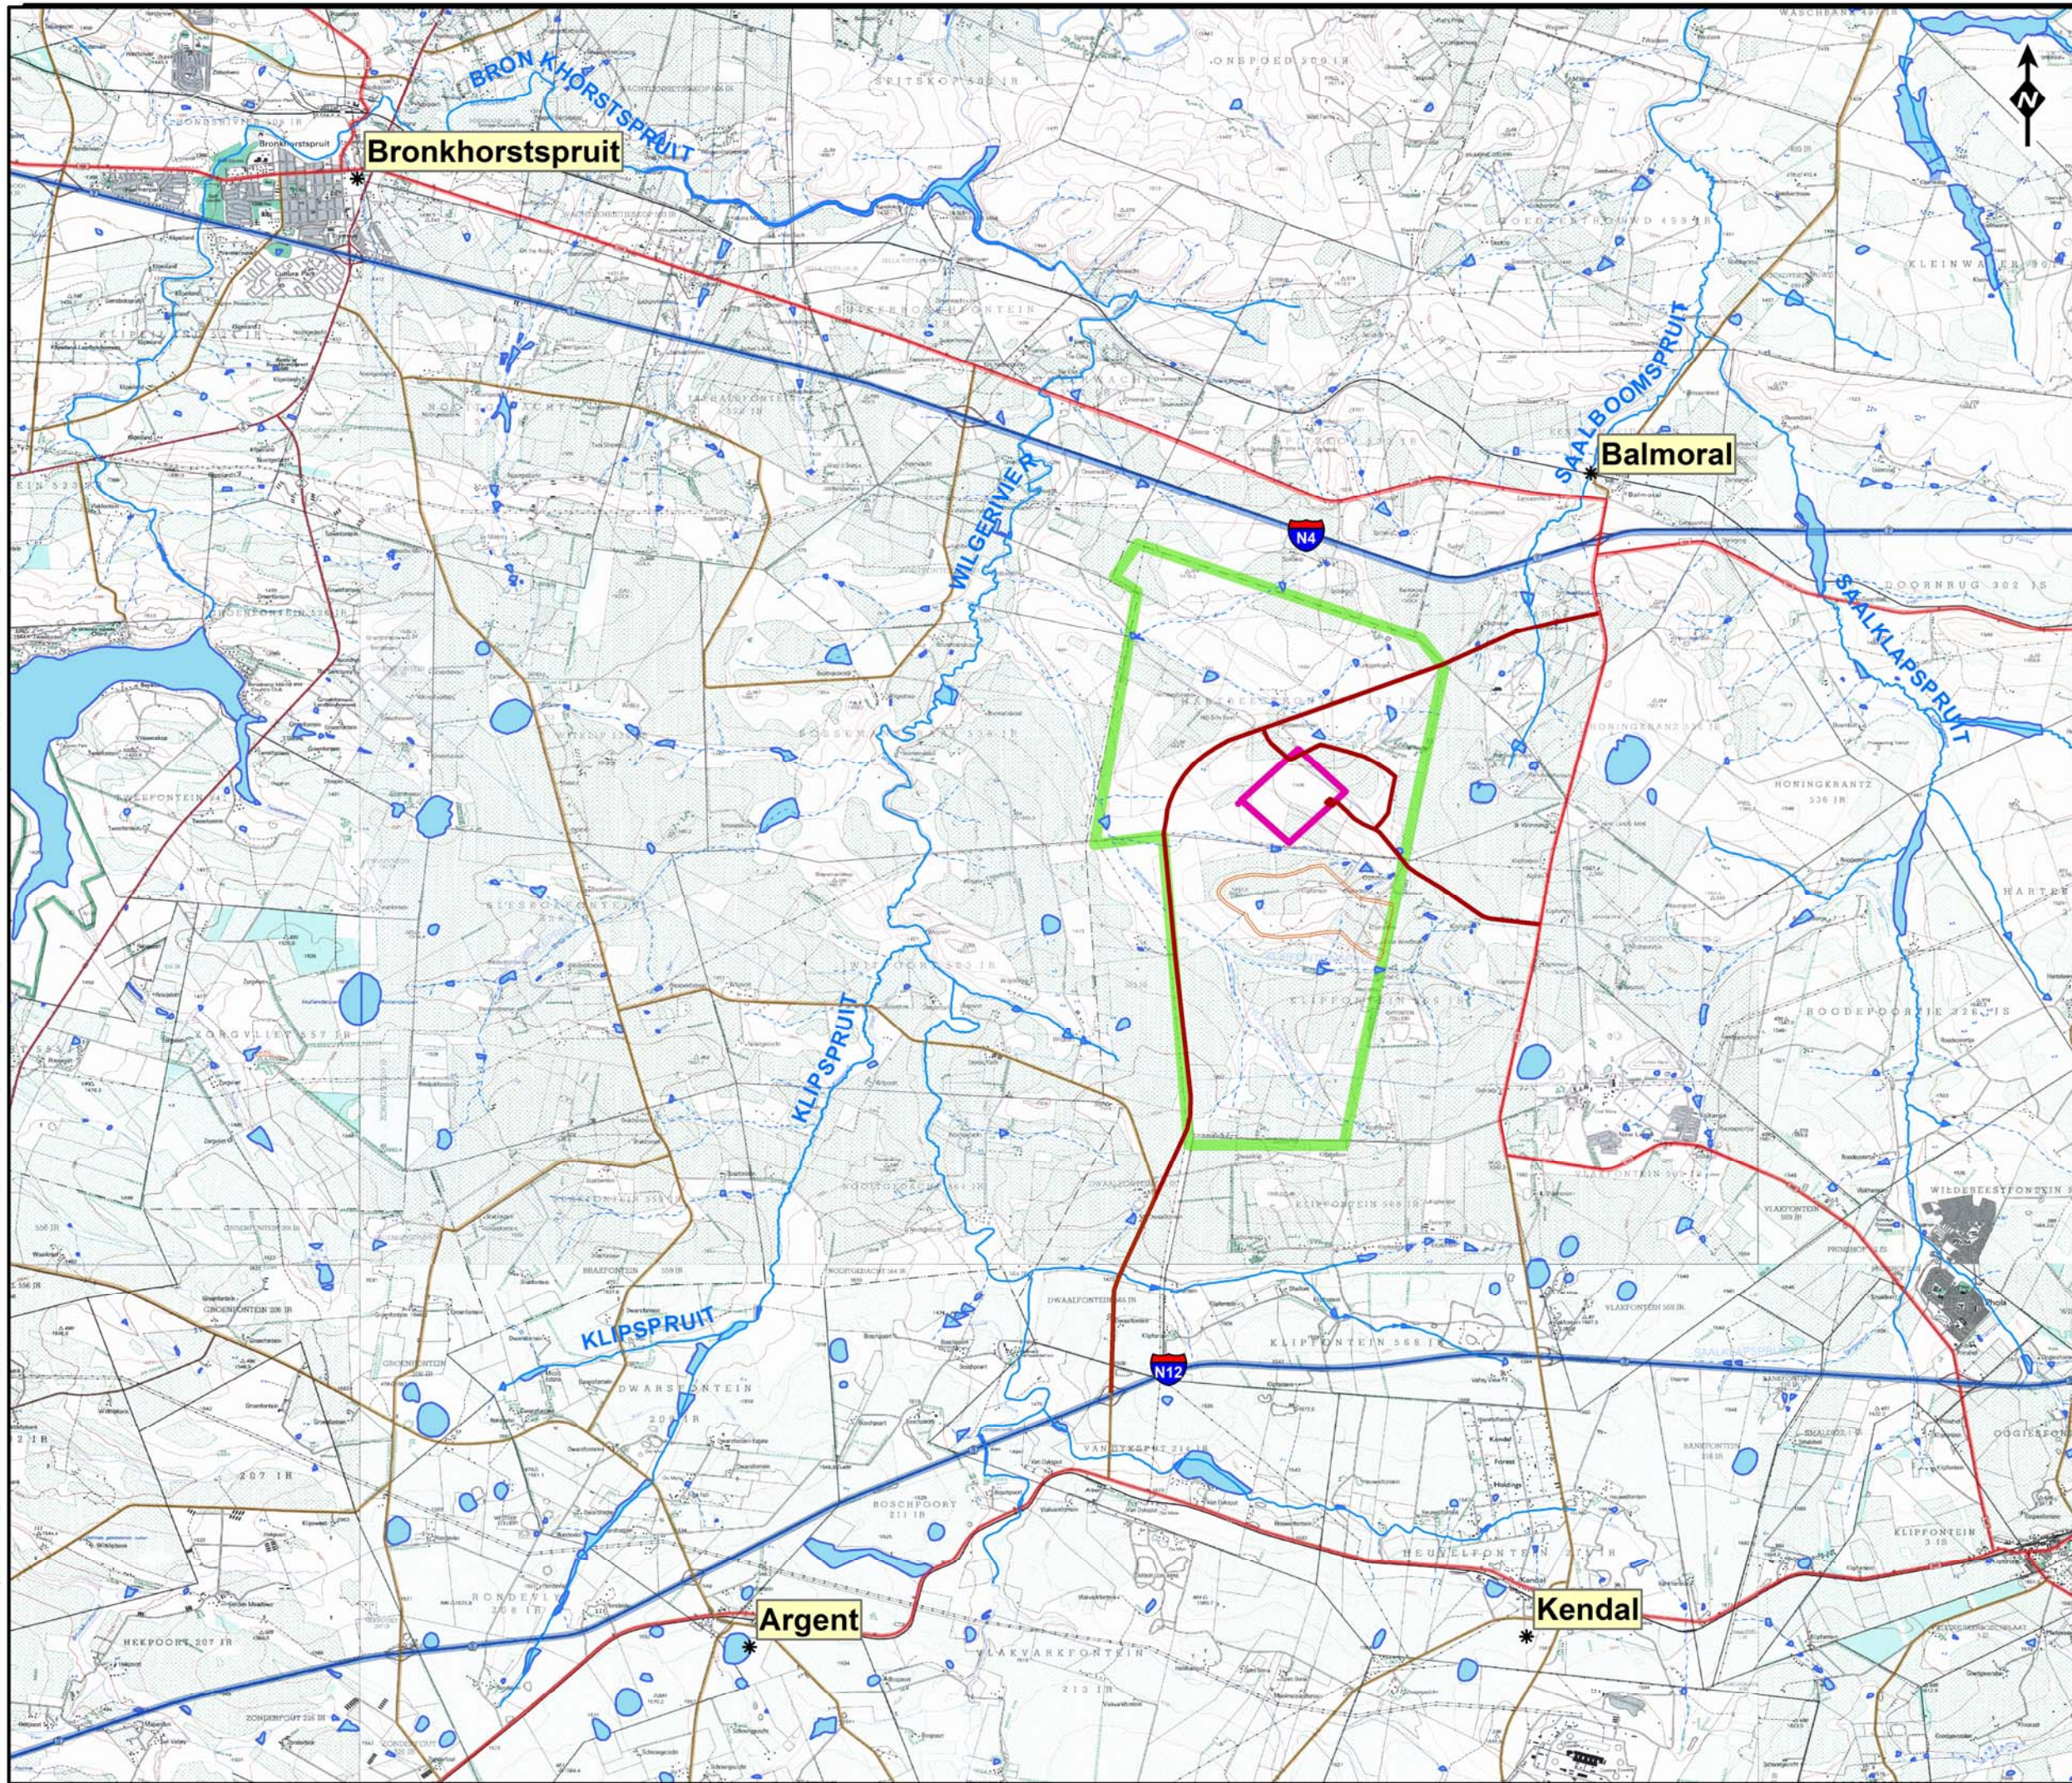

**LEGEND**

- \* Towns
- National Freeway
- Main Road
- Secondary Road
- New Kusile Road
- - - Non Perennial Rivers
- Perennial Rivers
- Existing Ash Dump
- Waterbodies
- power\_station
- Kusile Property Boundary

**RESOURCES/NOTES**

**REFERENCE**  
Coordinate System: GCS Hartebeesthoek 1994

**PROJECT**  
EIA FOR KUSILE ASH DISPOSAL FACILITY

**TITLE**  
**KUSILE 60 YEAR ADF:  
OVERVIEW MAP**

PROJECT No. 12712	REV 0
SCALE 1:125 000	A3
GIS	VR 04/06/2014
CHECK	MV 04/06/2014
REVIEW	04/06/2014

