
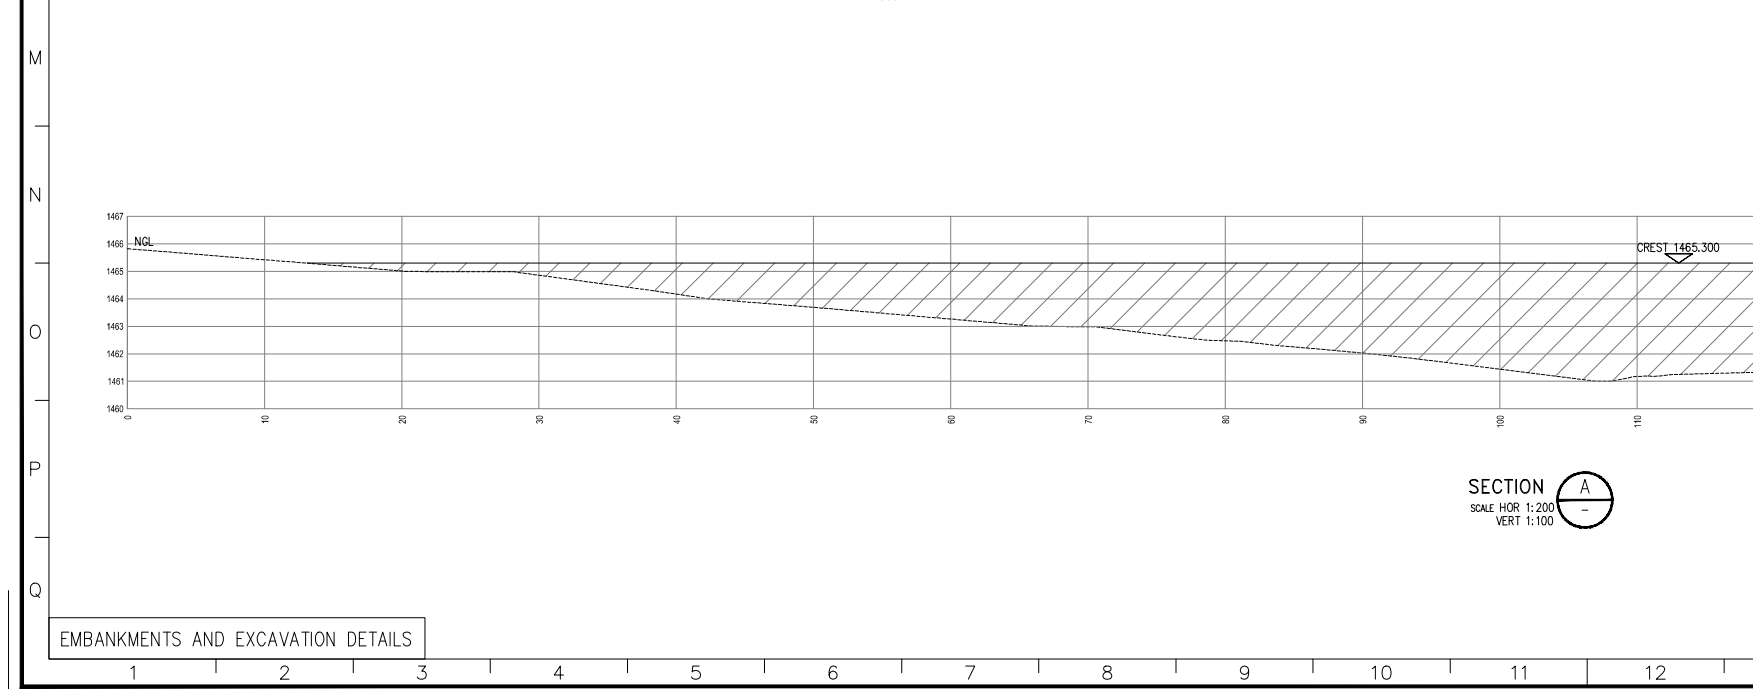


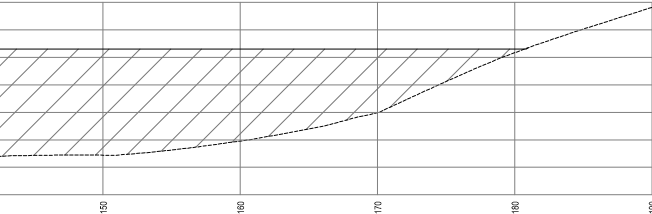

KEY PLAN
1:2500

[illegible]

BOYR ADF SCOPE LEGEND						KKS	PBS:	00UE001	D.O.	REV	INDEX REFERENCE :		REV BY	CHD BY	ALPH BY	KDS APP	REFERENCE CHK	REFERENCE DRAWINGS
NAME		LABEL	ASH DISPOSAL FACILITY							KUSILE POWER STATION ASH DISPOSAL FACILITY ATTENUATION DAM 1 LAYOUT AND SETTING-OUT DATA								
			NOTES: COORDINATE SYSTEM : L029 WGS-84															
			 Sign: _____ K. R. MATILOVICH Prt. Eng. 20180729 Date: 30-11-2023							DRG REGISTERED BY 11 DESIGN APPROVED BY 11 ISSUED APP BY 11 AUTH BY 11 CHD BY 11 DRAWN BY 11 SCALE 1:500 DATE 11 HPLM APPROVED DATE DATE DATE MM RS ESKOM HOLDINGS LTD. REC. No. 2000/019627/06								
										 366-511919 SHEET 1 REV 0								