



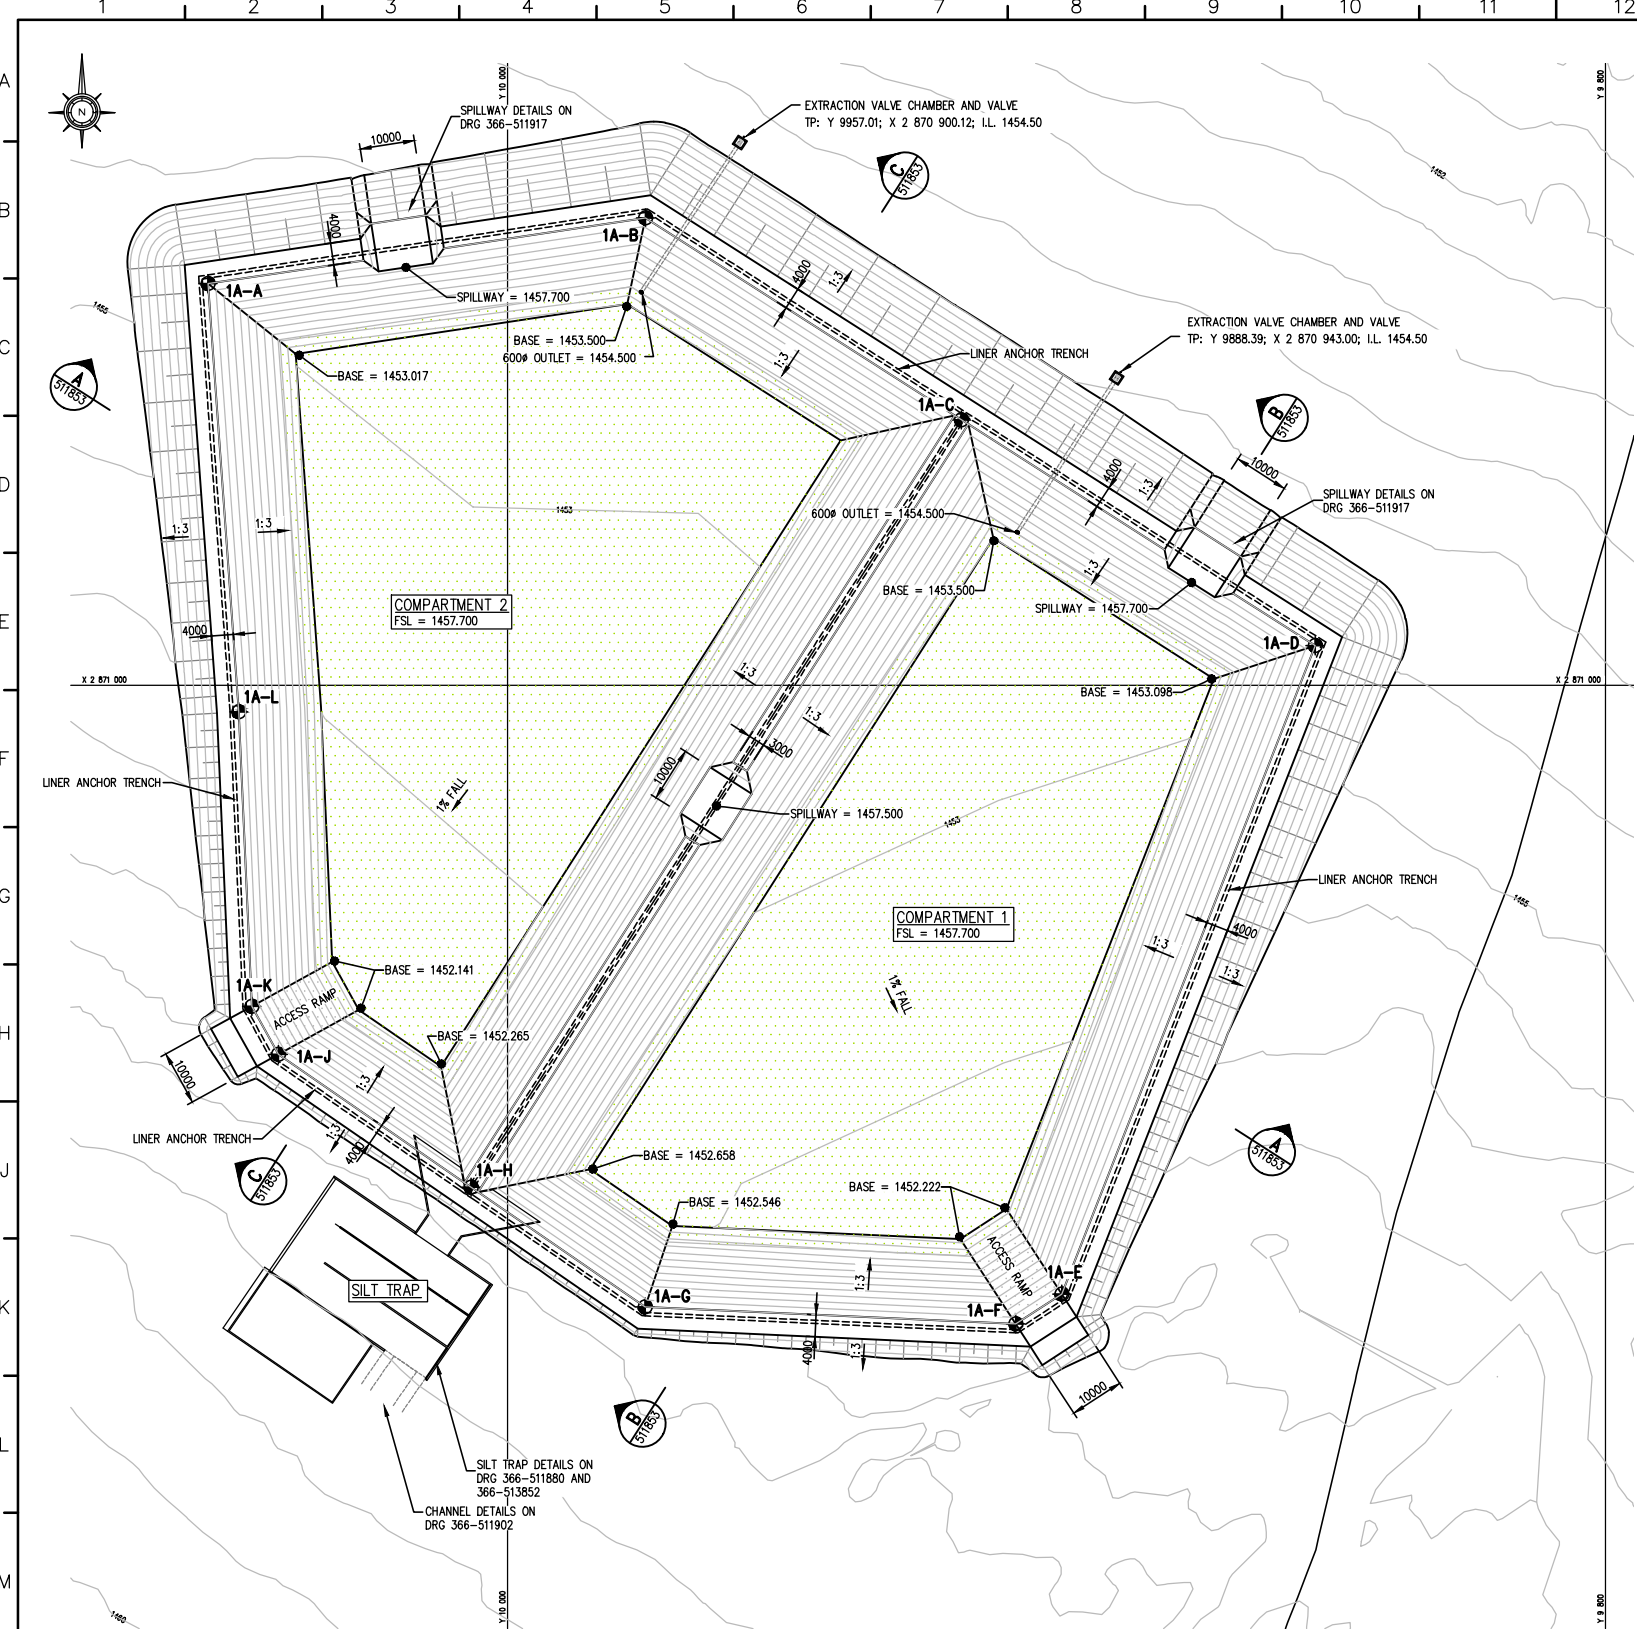


LAYOUT
1:500

LIST OF COORDINATES PCD 1A			
POINT	Y	X 2800000.000	Z
1A-A	10054.576	70926.862	1458.500
1A-B	9974.865	70914.902	1458.500
1A-C	9917.341	70951.846	1458.500
1A-D	9852.914	70992.800	1458.500
1A-E	9899.065	71110.886	1458.500
1A-F	9907.450	71116.335	1458.500
1A-G	9974.970	71113.237	1458.500
1A-H	10006.628	71091.428	1458.500
1A-J	10041.760	71067.226	1458.500
1A-K	10046.605	71058.478	1458.500
1A-L	10048.966	71004.825	1458.500

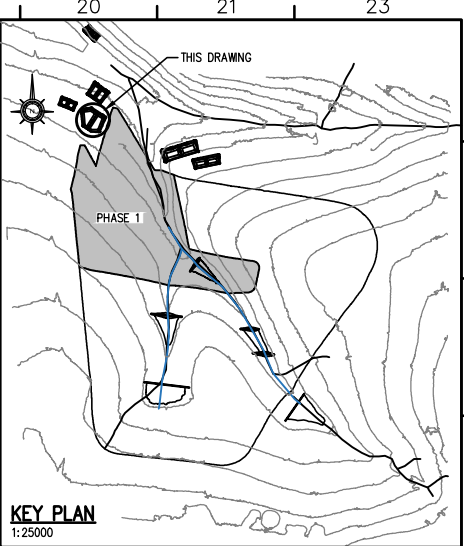


KEY PLAN
1:25000

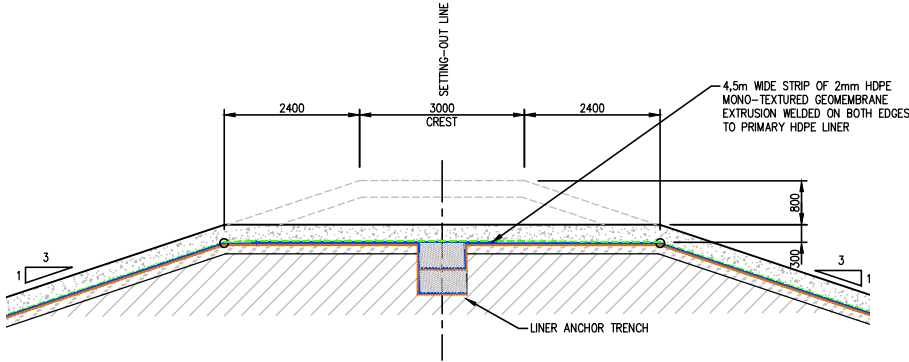

TYPICAL DETAIL OF CENTRE BERM SPILLWAY
1:50

EMBANKMENTS AND EXCAVATION DETAILS

 60YR ADF SCOPE LEGEND				KKS	PBS: 000UEQ01		D.D/RV DATE			INDEX REFERENCE :			REV	CHG	BY	CHK	APP	REFERENCE	REFERENCE DRAWINGS		
NAME	LABEL			ASH DISPOSAL FACILITY				DESIGN	DATE	DATE	BY	CHK	APP	CHK	APP	DATE	DATE				
NOTES: COORDINATE SYSTEM : L029 WGS-84 Sign:  K.P.MATULOVICH Pr. Eng. 20190729 Date: 14-02-2024				APP	DATE	DATE	BY	CHK	APP	CHK	APP	DATE	DATE	KUSILE POWER STATION ASH DISPOSAL FACILITY PCD 1A LAYOUT AND SETTING-OUT DATA							
				AUTH	DATE	ESKOM HOLDINGS LTD.															
				CHK	DATE	REV: No. 3002/010527/06															
				CHD	DATE	11	21	KPM													
				DRWN	BY	11	21	KPM													
SCALE				RS		1:500						366-511852				SHEET	REV				
																1	0.1				