



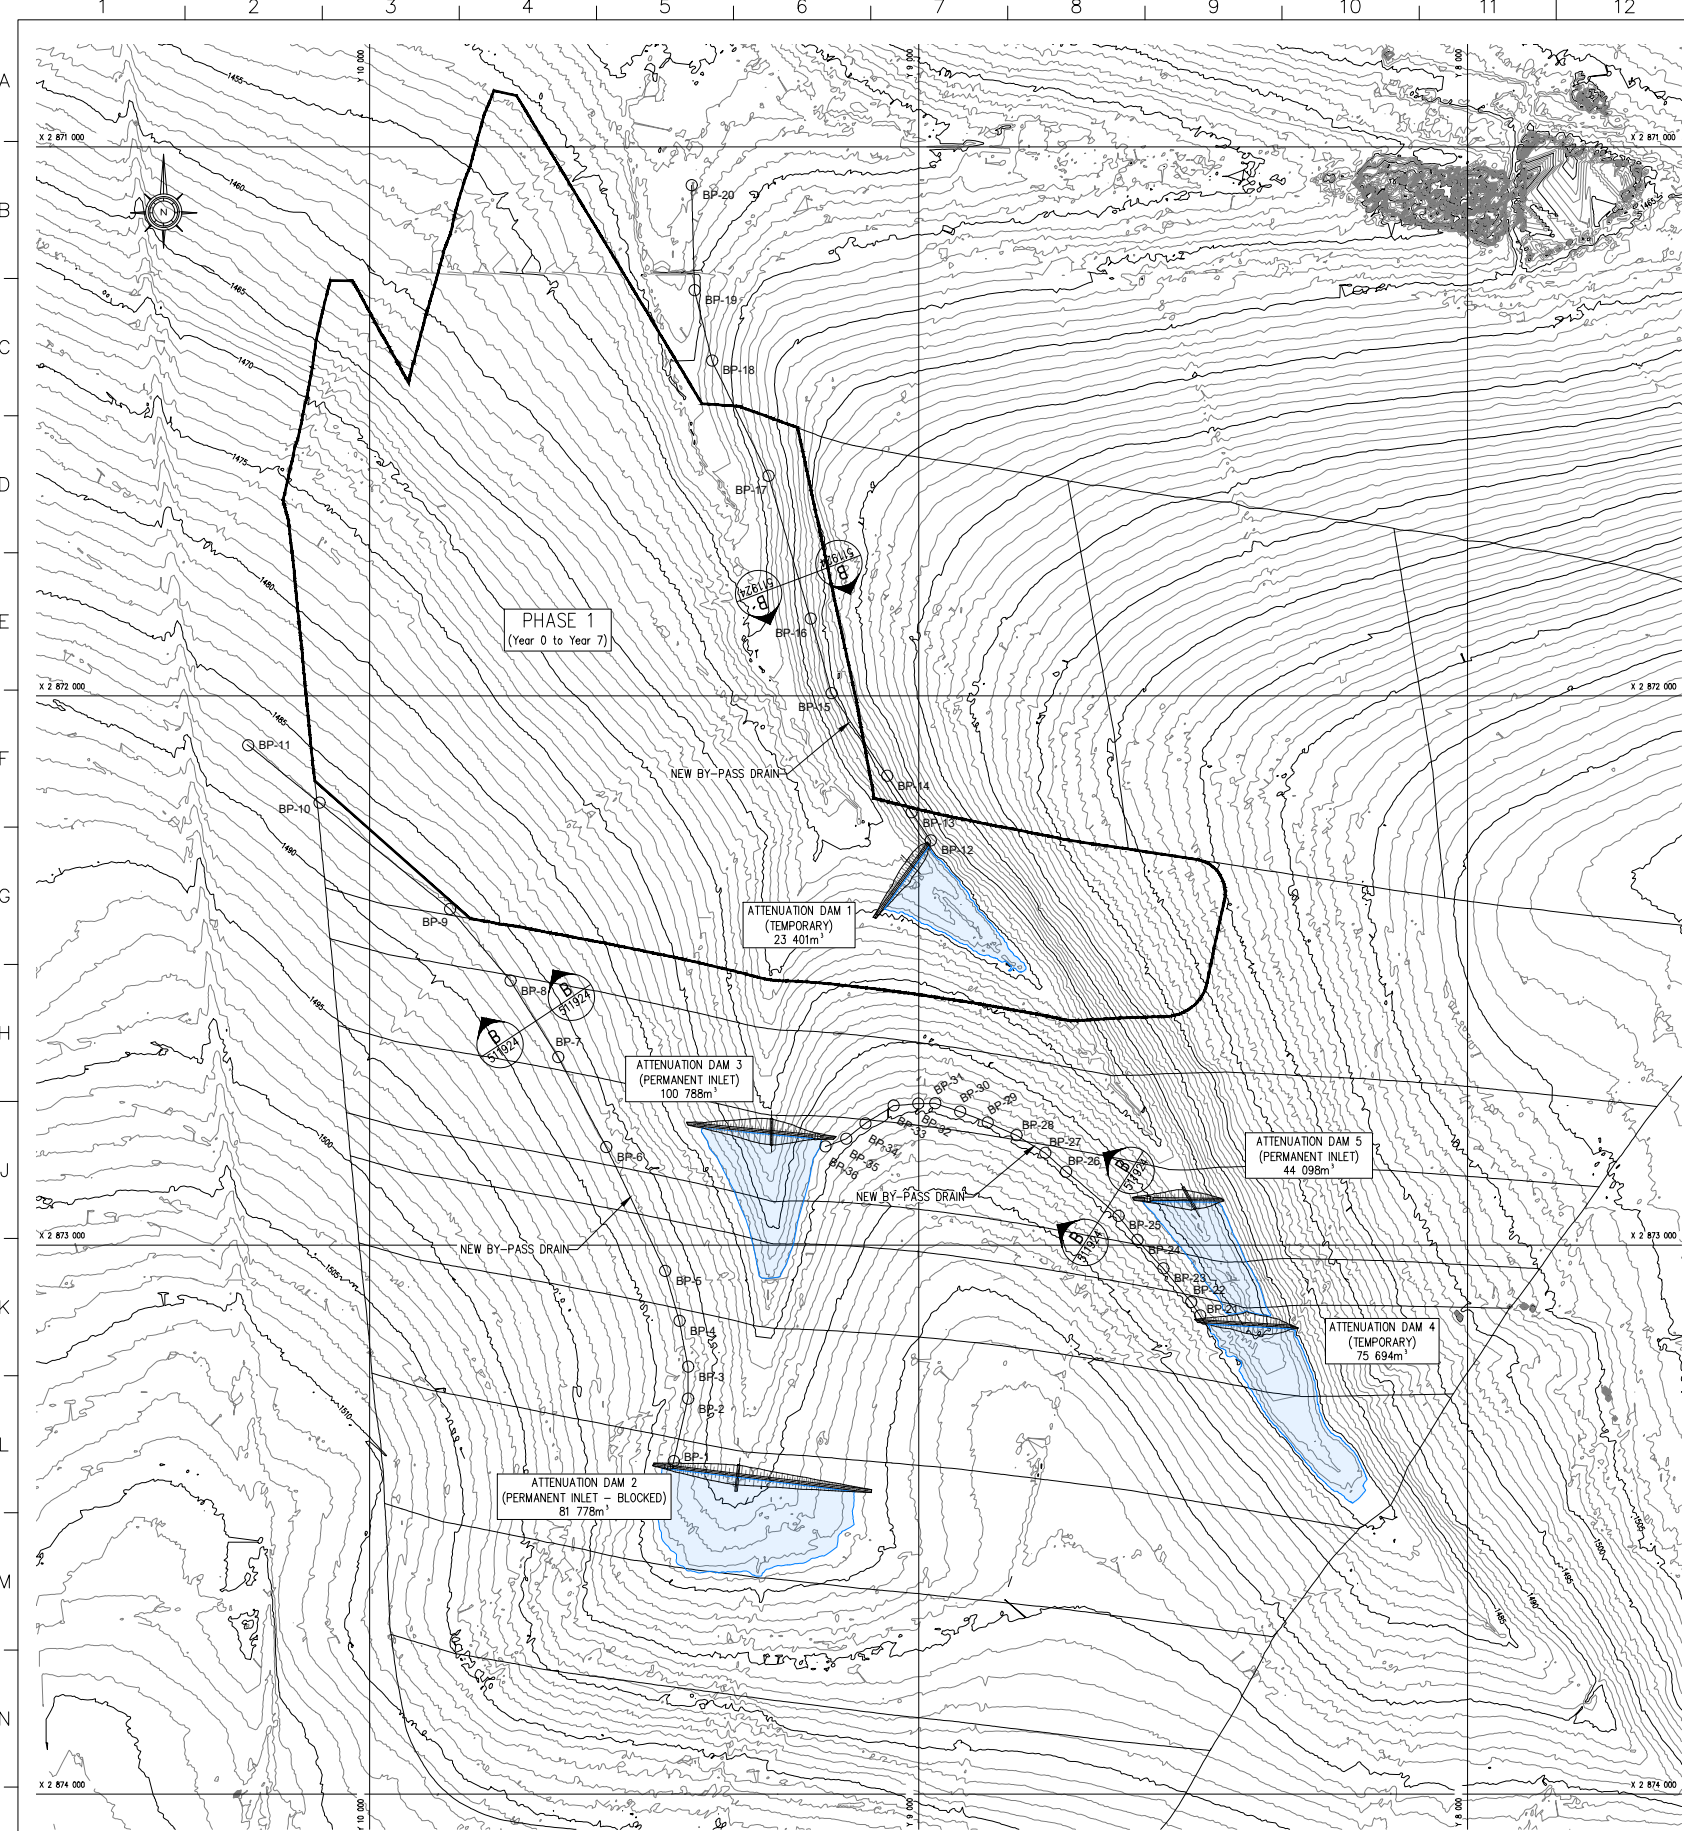

BY-PASS DRAINS LAYOUT
1:5000

COORDINATE LIST			
WGS 84 Lo29			
BY-PASS DRAINS SETTING OUT POINTS			
POINT	Y-COORD	X-COORD	ELEVATION
CONST:			
BP-1	9446.30	2873393.69	1487.54
BP-2	9420.36	2873279.91	1487.35
BP-3	9420.39	2873221.62	1487.68
BP-4	9436.04	2873138.55	1487.30
BP-5	9461.86	2873047.46	1487.19
BP-6	9569.10	2872822.06	1487.12
BP-7	9566.72	2872658.02	1487.04
BP-8	9743.65	2872518.65	1487.01
BP-9	9853.69	2872388.15	1487.14
BP-10	10091.87	2872194.86	1487.00
BP-11	10221.76	2872090.03	1487.17
BP-12	8978.52	2872263.16	1466.35
BP-13	9013.02	2872211.96	1466.13
BP-14	9057.55	2872145.86	1466.06
BP-15	9159.17	2871995.04	1464.11
BP-16	9197.10	2871859.38	1462.24
BP-17	9273.95	2871599.33	1456.63
BP-18	9376.32	2871389.32	1452.84
BP-19	9408.43	2871261.45	1449.03
BP-20	9413.53	2871070.02	1447.00
BP-21	8487.48	2873128.65	1479.36
BP-22	8504.03	2873103.79	1479.50
BP-23	8552.82	2873044.63	1479.54
BP-24	8601.58	2872991.00	1479.50
BP-25	8636.19	2872946.92	1479.50
BP-26	8731.56	2872866.67	1479.50
BP-27	8769.86	2872832.24	1479.47
BP-28	8822.34	2872800.10	1479.59
BP-29	8874.33	2872776.93	1479.56
BP-30	8924.51	2872757.10	1479.50
BP-31	8970.13	2872742.22	1479.55
BP-32	9001.11	2872742.39	1479.48
BP-33	9045.95	2872746.32	1479.50
BP-34	9097.47	2872778.76	1479.50
BP-35	9132.39	2872806.74	1479.50
BP-36	9169.90	2872820.79	1478.45

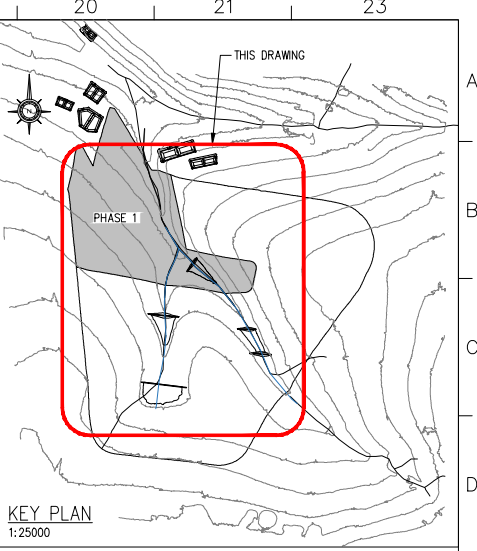

NOTES

1. FOR DETAILS SEE DRAWING 366-511924.

DETAILED DRAWINGS - CHANNELS

60YR ADF SCOPE LEGEND		KKS	PBS:	000EQ01
NAME	LABEL	ASH DISPOSAL FACILITY		
NOTES:		COORDINATE SYSTEM : LO29 WGS-84		
Sign:		KUSILE POWER STATION ASH DISPOSAL FACILITY ATTENUATION DAMS BY-PASS DRAINS SETTING-OUT DETAILS		
Pr. Eng. 20190729		Eskom		
Date: 30-11-2023		366-511928		
SCALE: 1:5000		SHEET: 1		
		REV: 0		