



TYPICAL CORNER DETAIL

SCALE 1:25

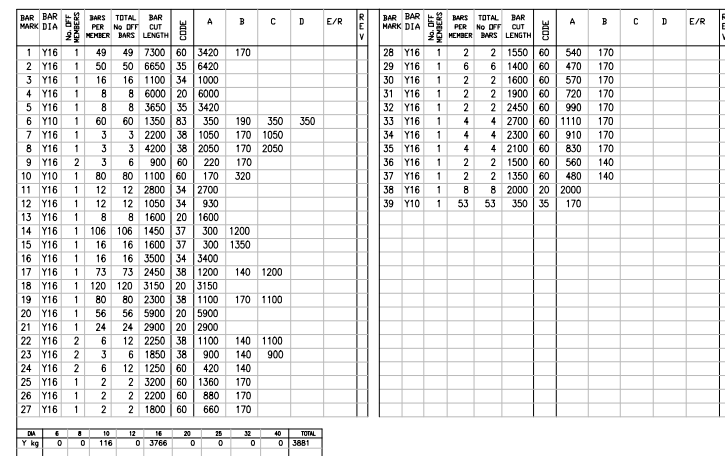

WALL 3
(250 THK)
SCALE 1:100

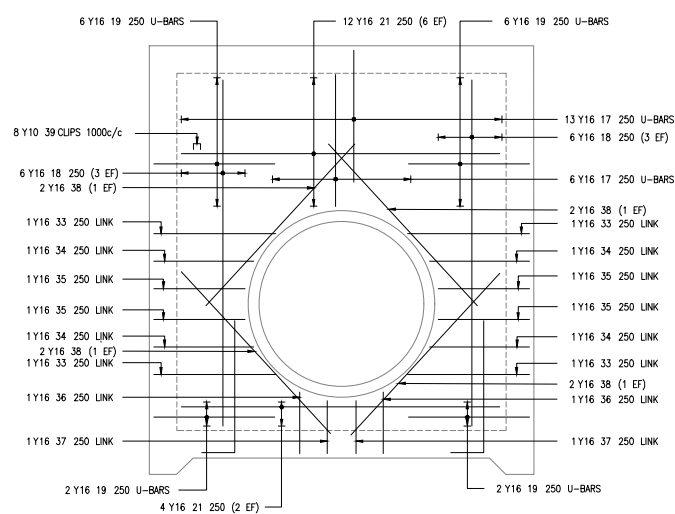

WALL 4
(250 THK)
SCALE 1:100

60°N ADF SCOPÉ LEGEND		KKS	PBS:	00UEQ01	0.0 REV 01/07/2024 2020-19-00		REF BY CHD BY KKS APP REFERENCE DWG. NO.		REFERENCE DRAWINGS	
NAME	LABEL	ASH DISPOSAL FACILITY			0.0 REV 01/07/2024 2020-19-00		REF BY CHD BY KKS APP REFERENCE DWG. NO.		REFERENCE DRAWINGS	
NOTES: COORDINATE SYSTEM : L029 WGS-84 Sign: P. MATULOVICH Pr. Eng. 20190729 Date: 25-02-2024		DESIGN APPROVED BY 11 23 KM KKS APP 11 23 AUTHORIZED FOR ISSUE BY 11 23 CHD BY 22 11 WR DRAWN BY 30 11 NI SCALE 1:100			DATE DATE DATE REG. NO. 2000-19-00027/06		KUSILE POWER STATION ASH DISPOSAL FACILITY ATTENUATION DAM 5 OUTLET CHAMBER REINFORCEMENT		SHEET REV	
					366-513587		1		0.1	