


SECTION A
SCALE 1 : 250

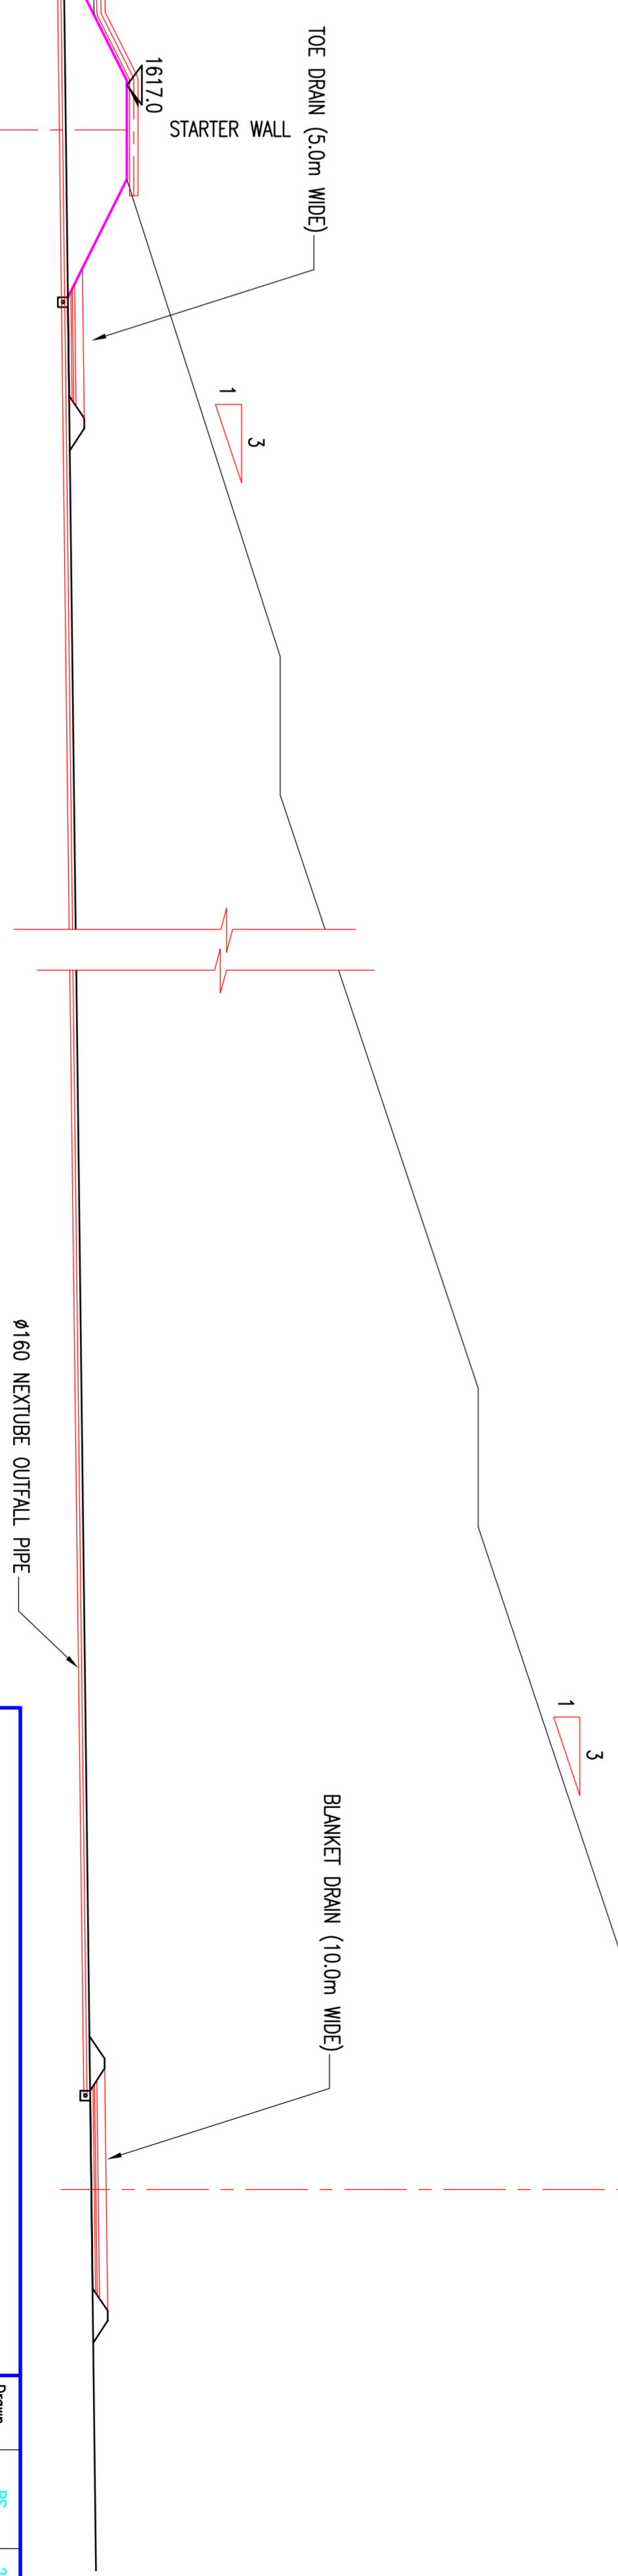

| Reference Drawings | Rev. | Name | Date | Approved |
|--------------------|------|------|------|----------|
| | | | | |
| | | | | |
| | | | | |
| | | | | |

Jones & Wagener
Consulting Civil Engineers
Box 1434 Rivonia 2128 South Africa
Tel: (011) 519-0200
Fax: (011) 519-0201
Email: post@jaws.co.za

Client: **KOMATI POWER STATION**
Project: **ASH DAM I EXTENSION 3**

Scale: 1:5000
Drawing No: **AS42-00-002**

| Design | Checked | P-Eng Approved Signature |
|----------|---------|--------------------------|
| RS | RC | |
| 28.03.08 | MR 06 | |

Revision: **A**

COPYRIGHT : THIS DRAWING IS THE PROPERTY OF JONES & WAGENER (PTY) LIMITED AND MAY NOT BE USED OR REPRODUCED IN WHOLE OR PART WITHOUT THEIR WRITTEN CONSENT