




LAYOUT OF SITE 1
1:2000

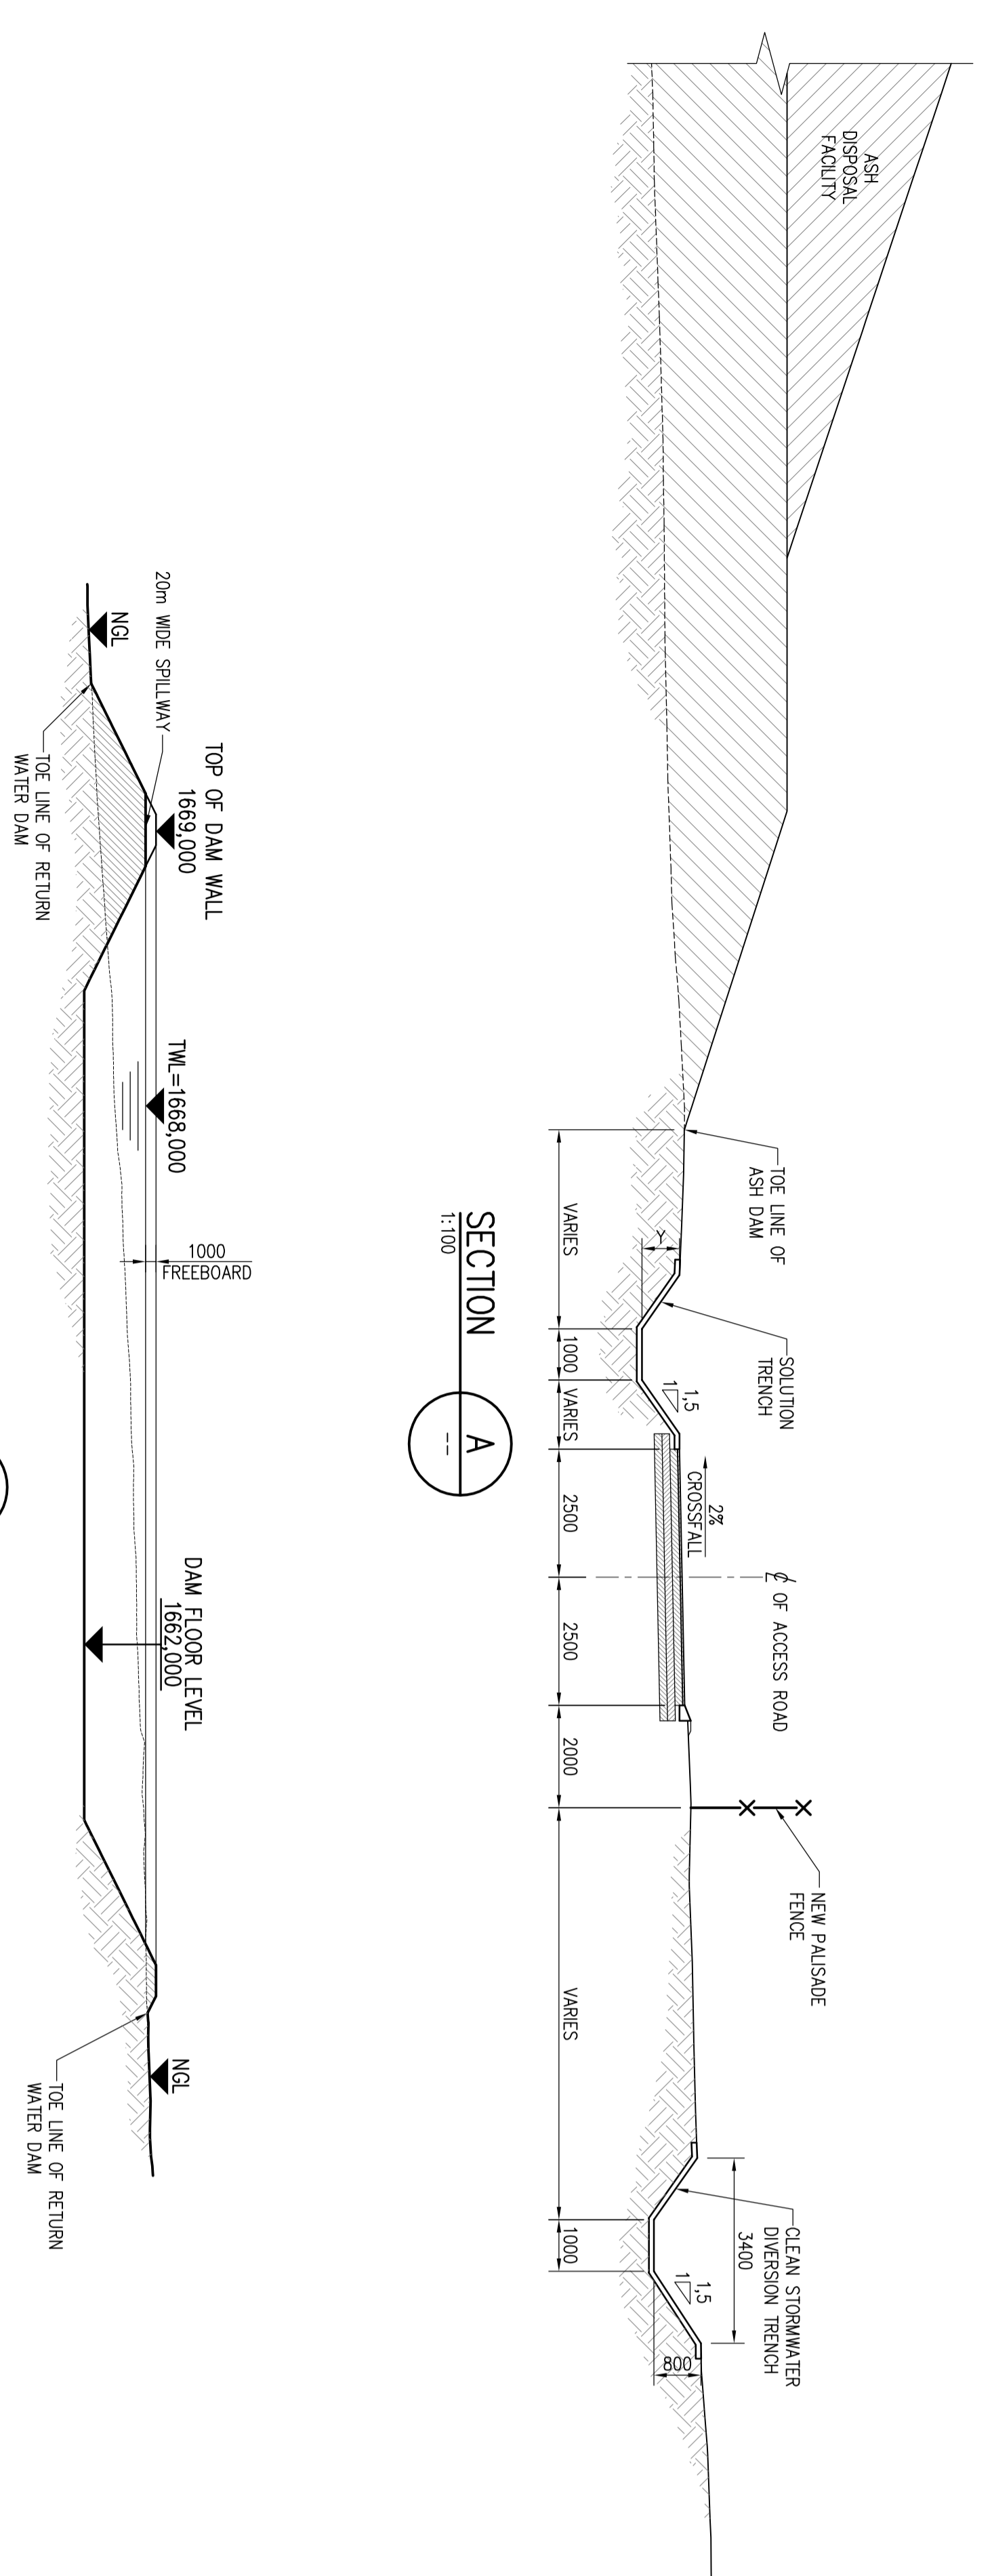


CROSS SECTION OF RETURN WATER DAM

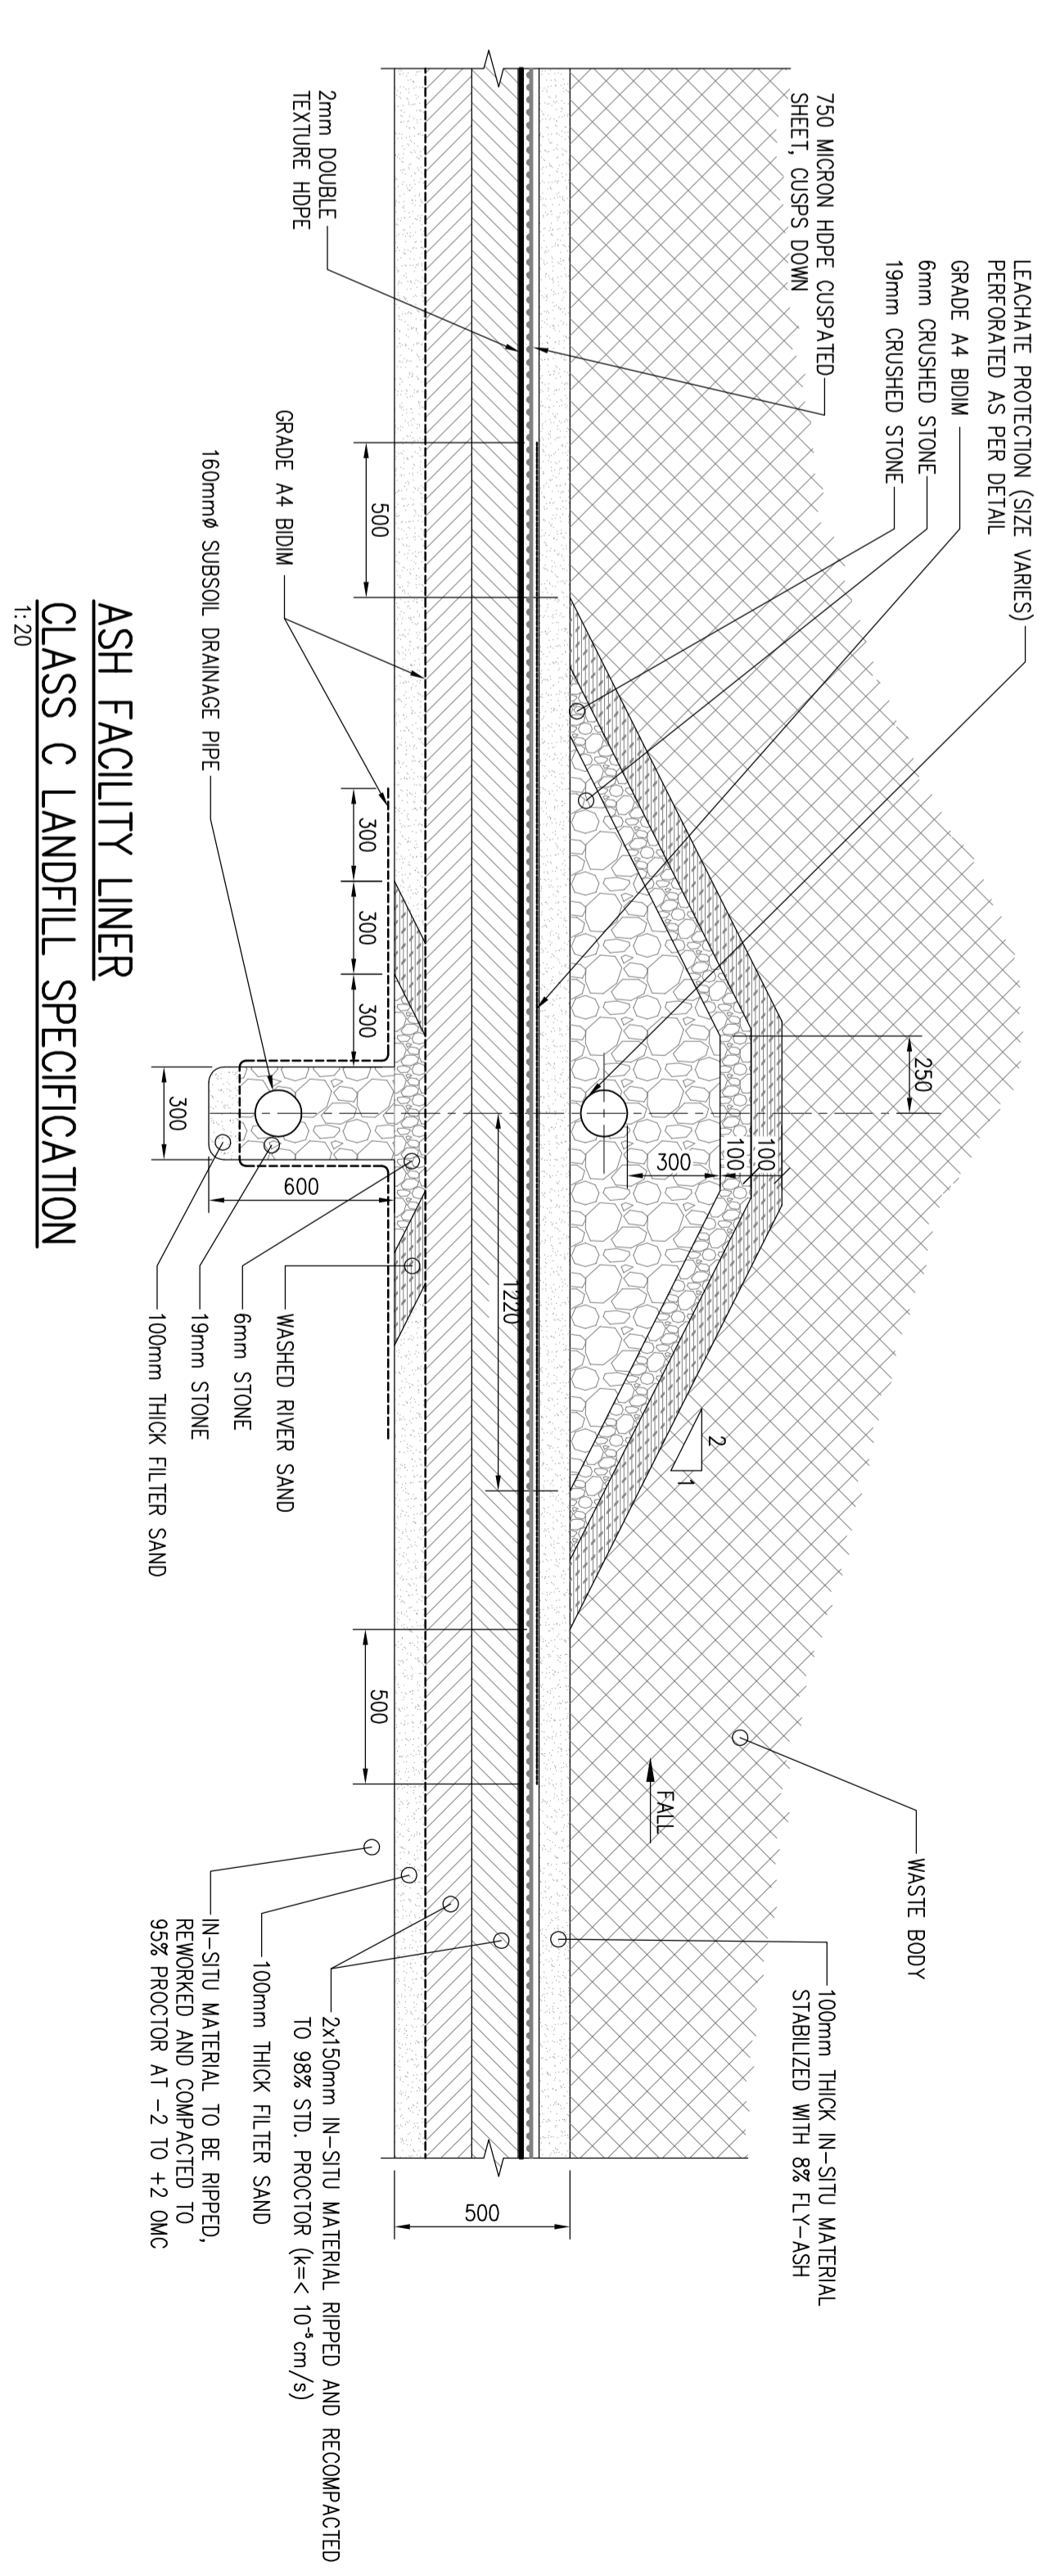


ASH FACILITY LINER
CLASS C LANDFILL SPECIFICATION
1:20

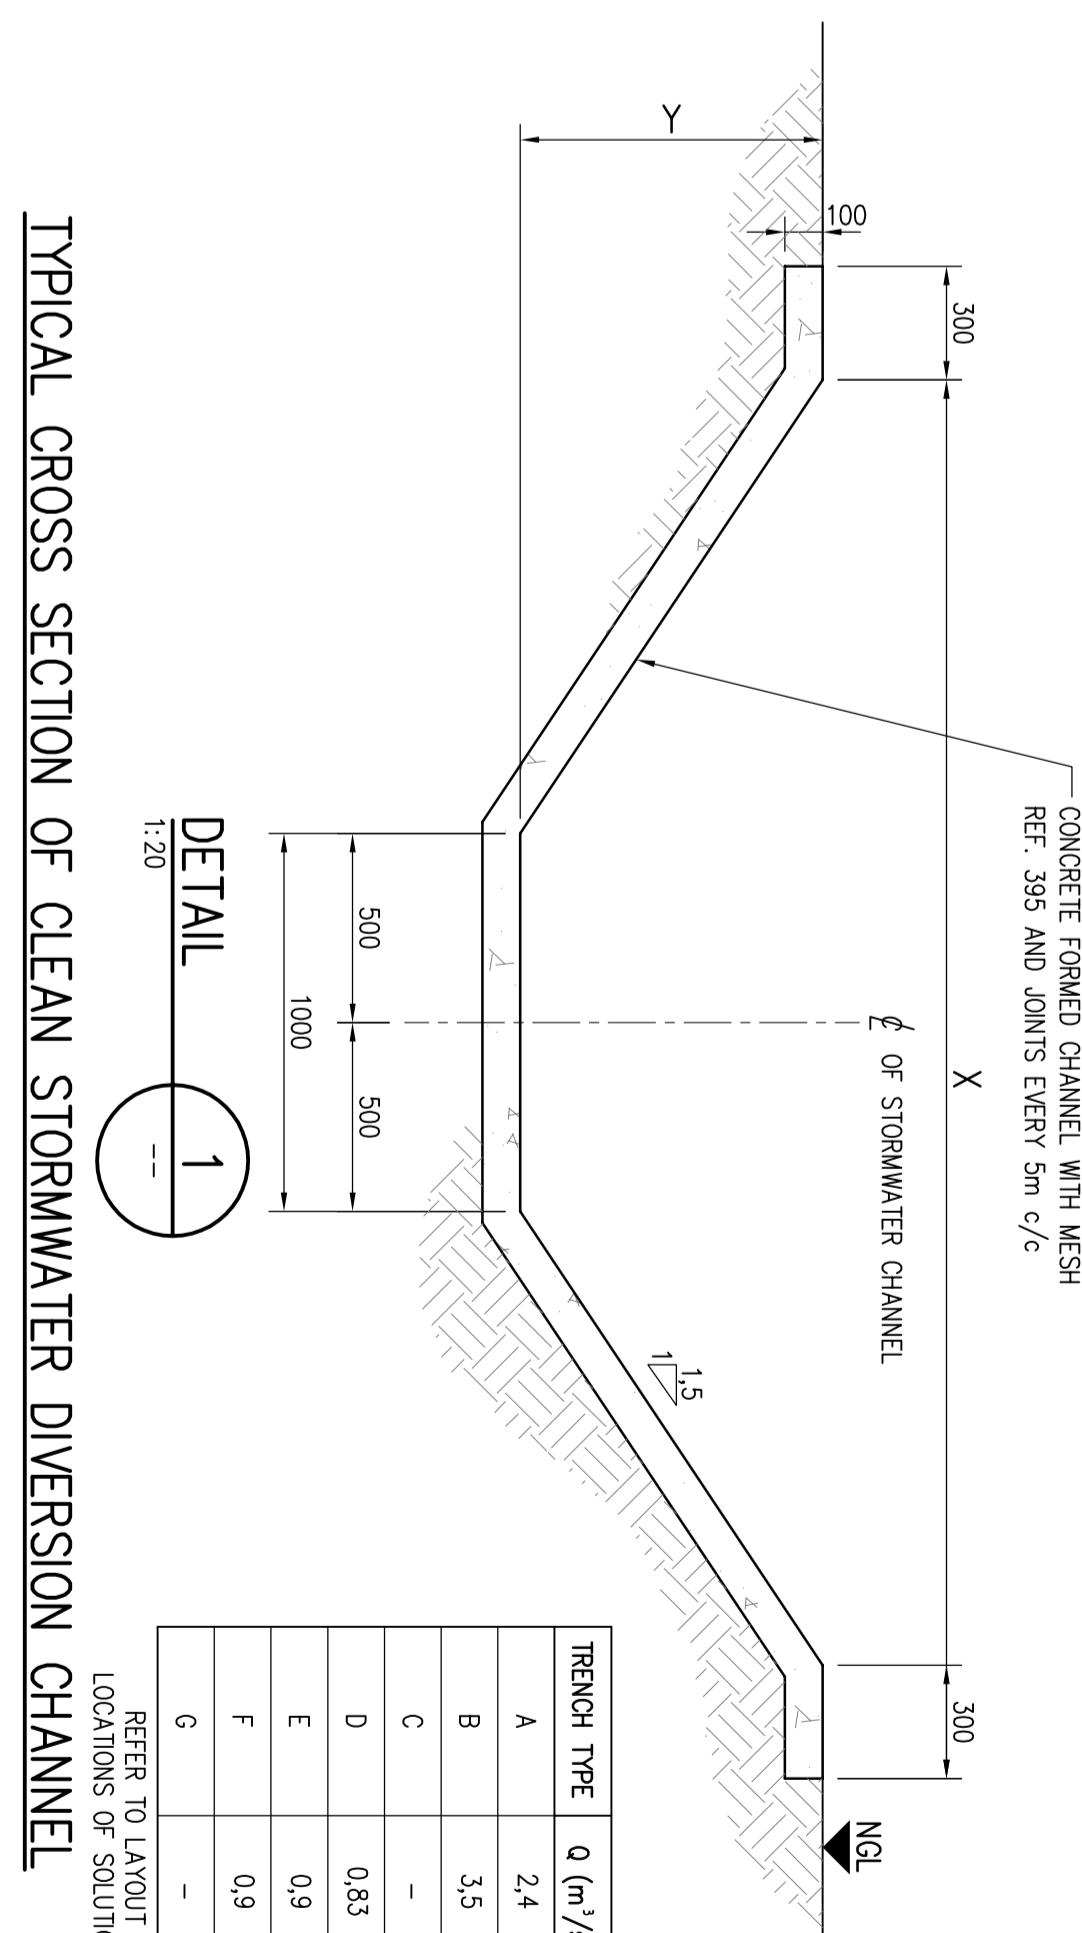

TYPICAL CROSS SECTION OF CLEAN STORMWATER DIVERSION CHANNEL
1:20

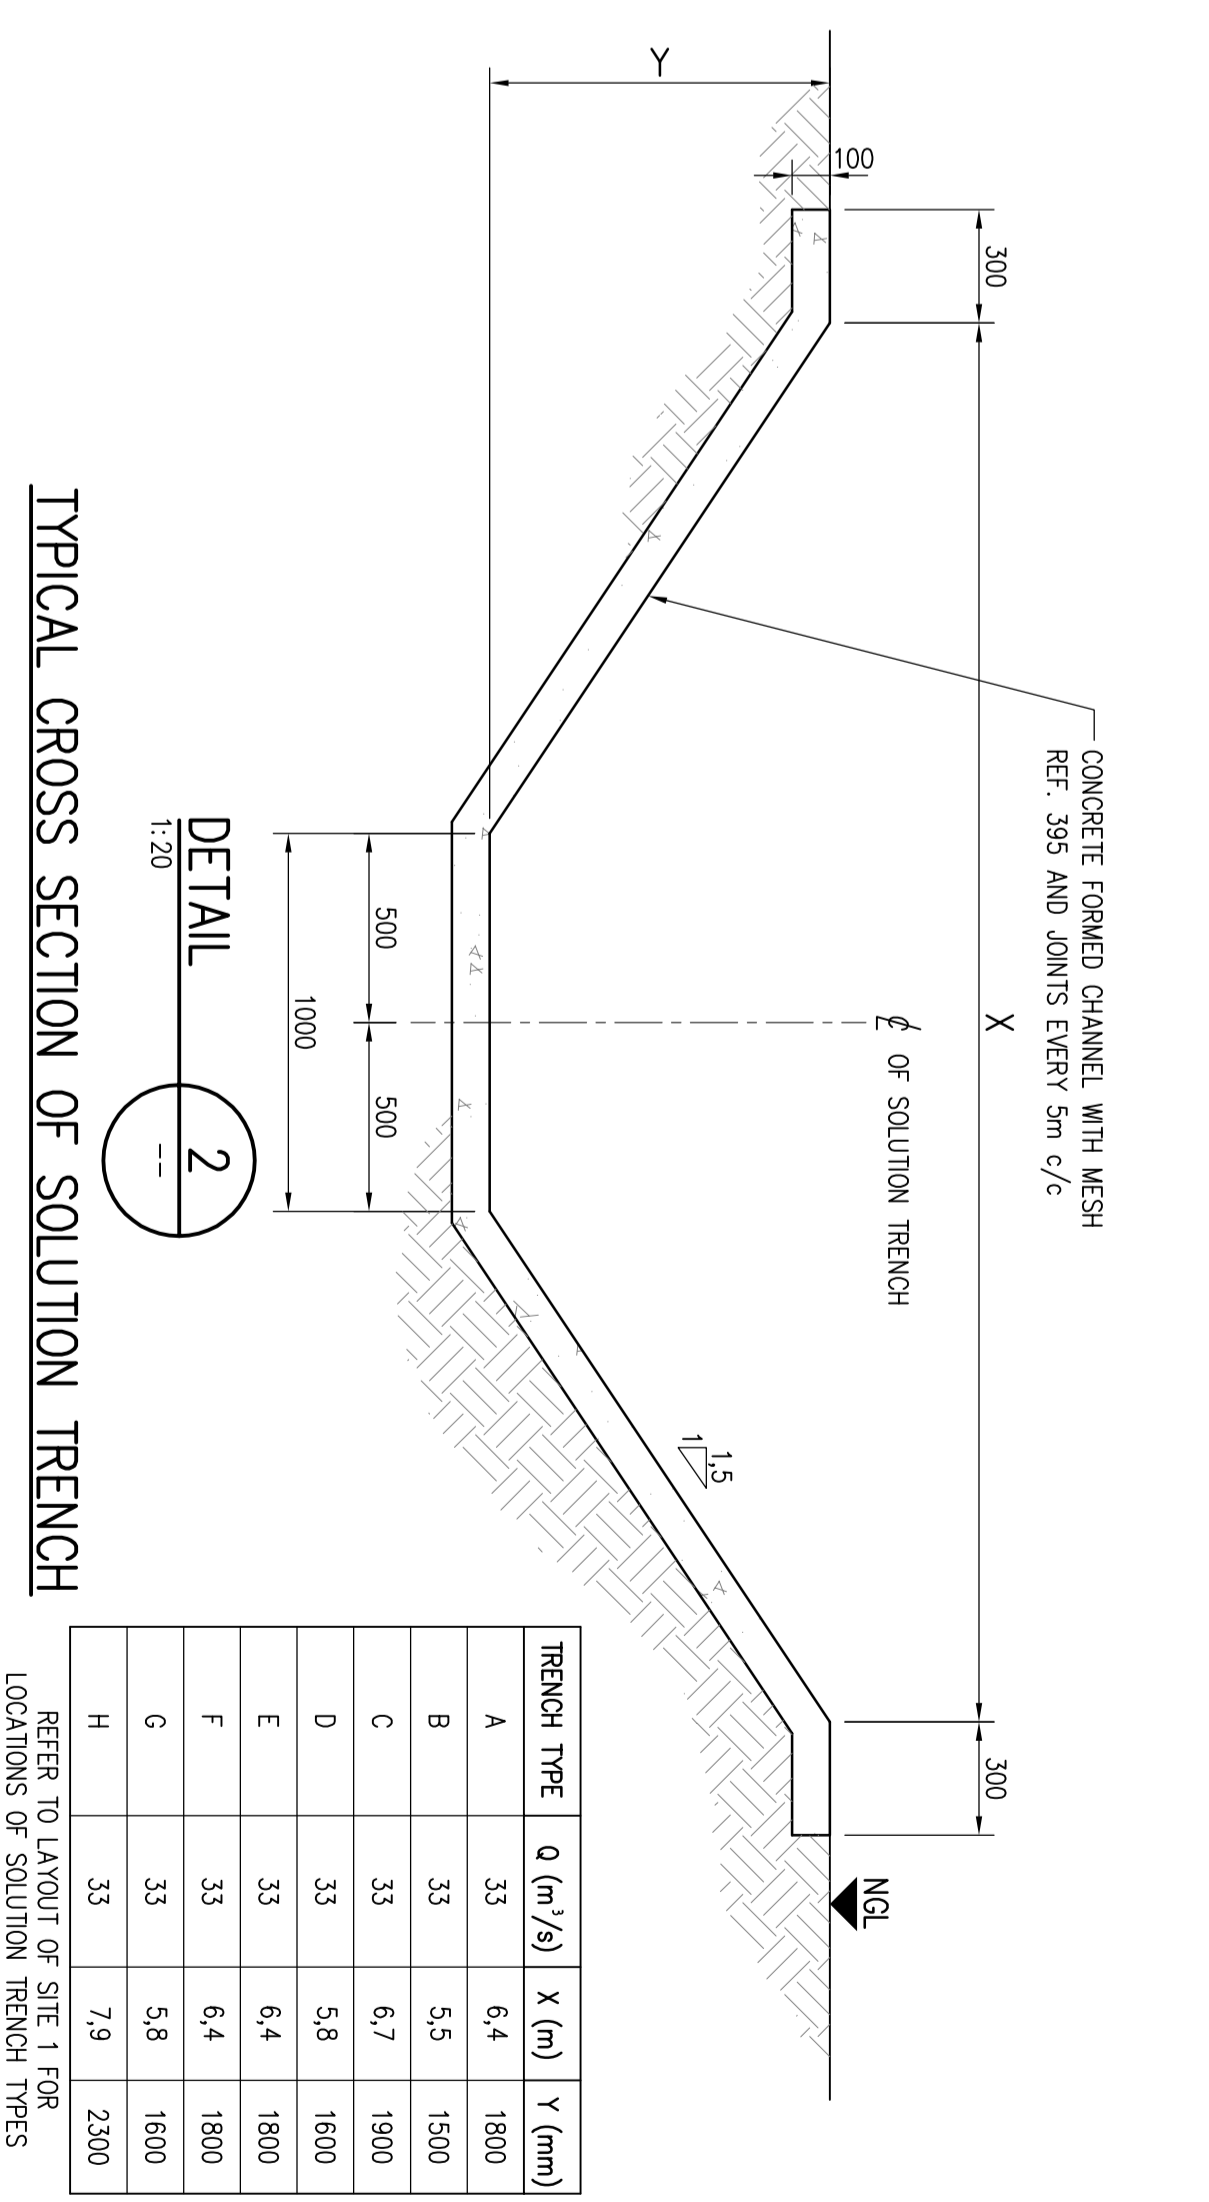

TYPICAL CROSS SECTION OF SOLUTION TRENCH
1:20

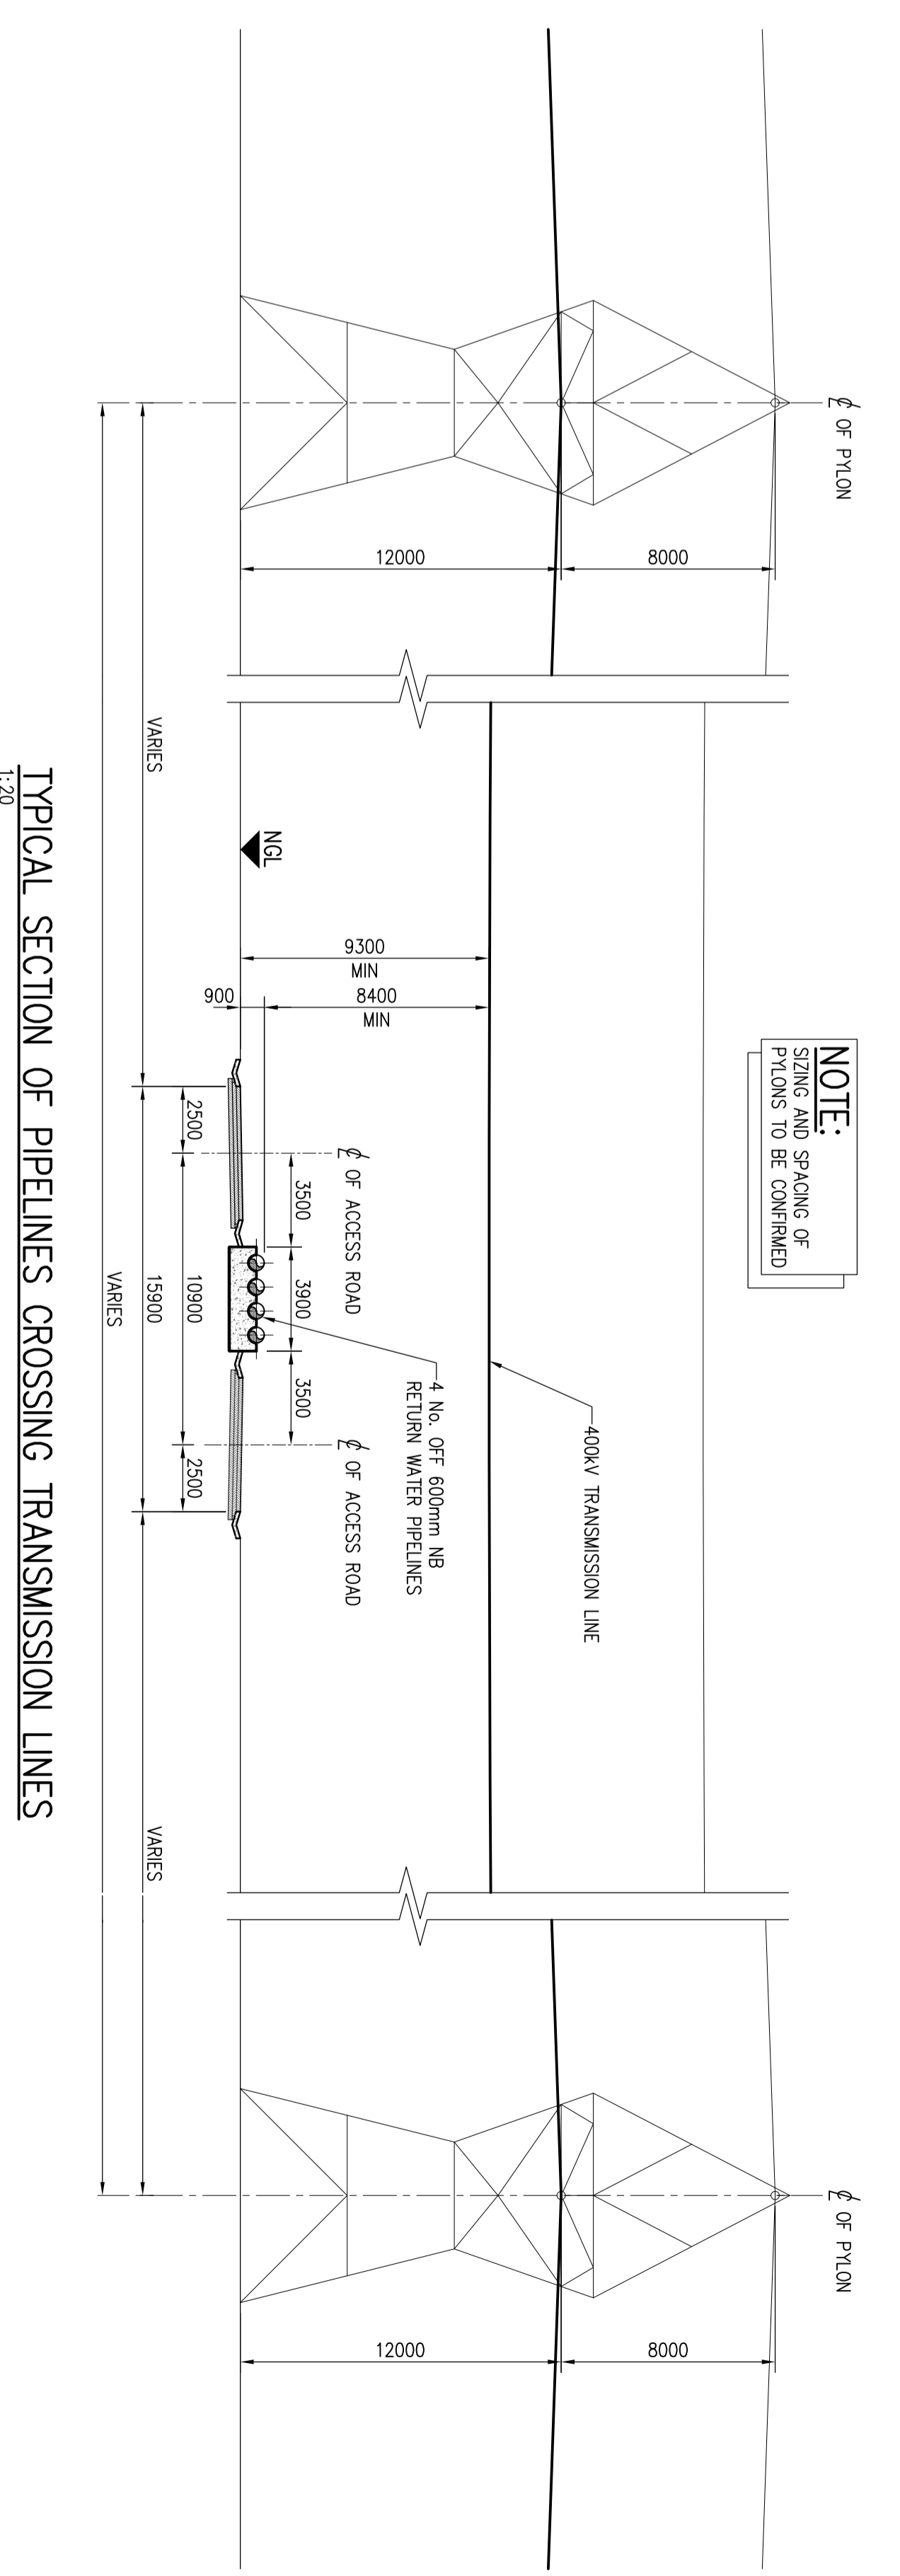

TYPICAL SECTION OF PIPELINES CROSSING TRANSMISSION LINES
1:20

Skom
 EIA FOR CAMDEN POWER STATION
 ASH DISPOSAL FACILITY - SITE 1
 SOLUTION AND STORMWATER TRENCHES LAYOUT,
 SECTIONS AND DETAILS
 12670/02-002
 P09