

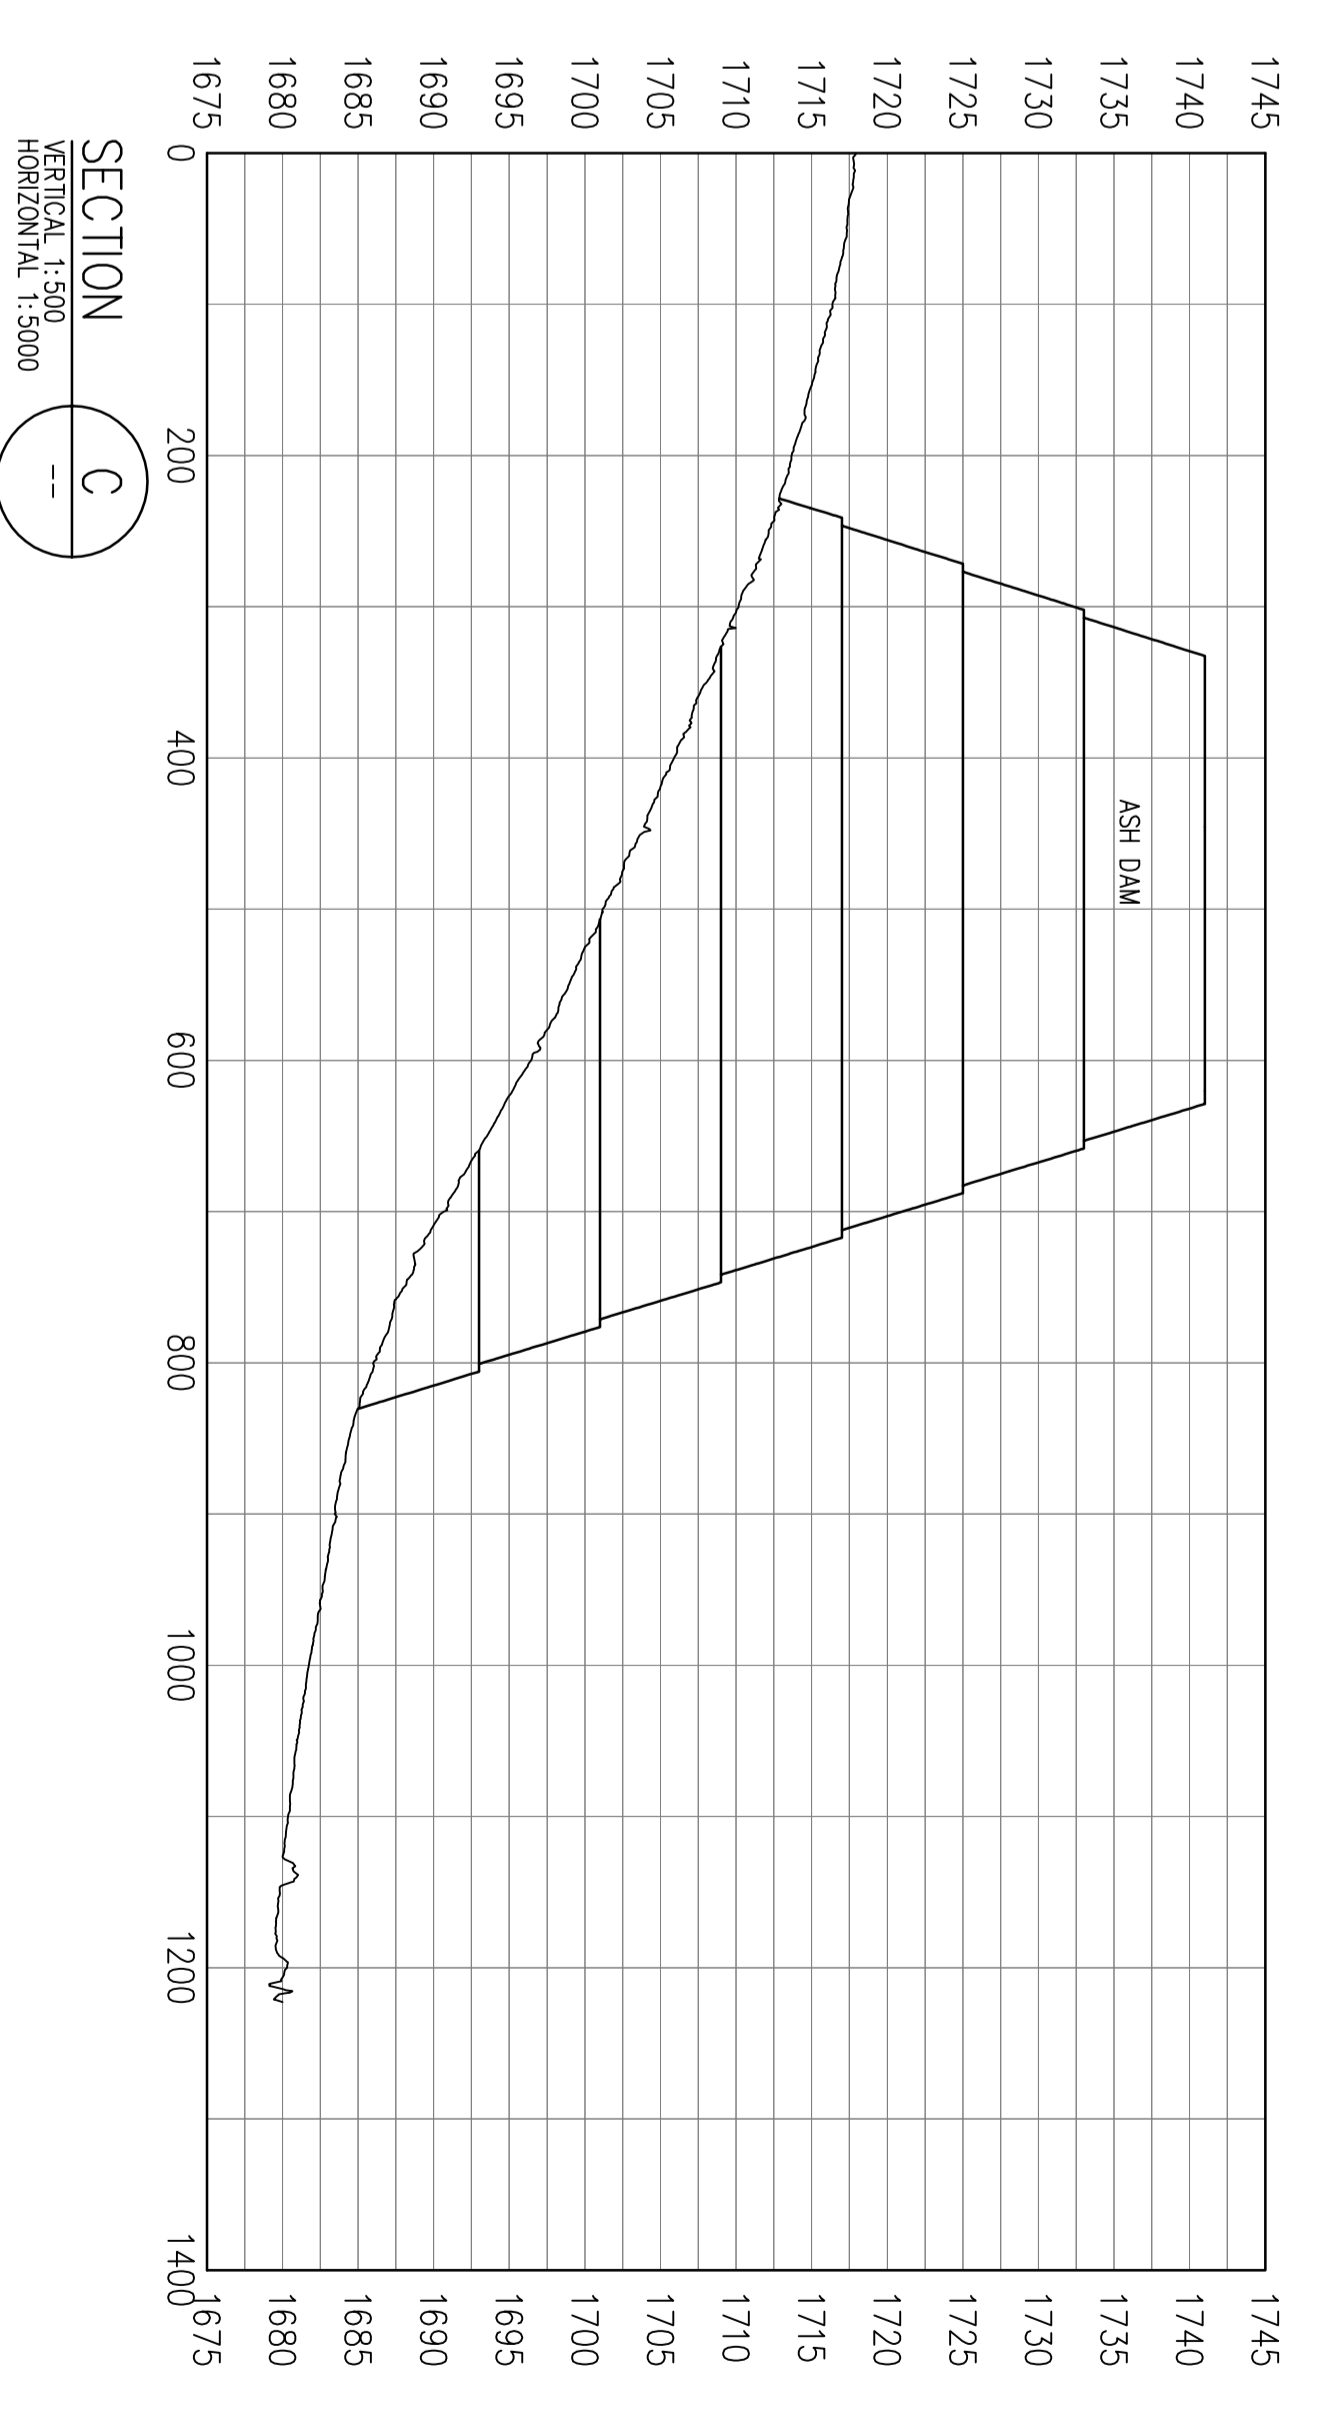


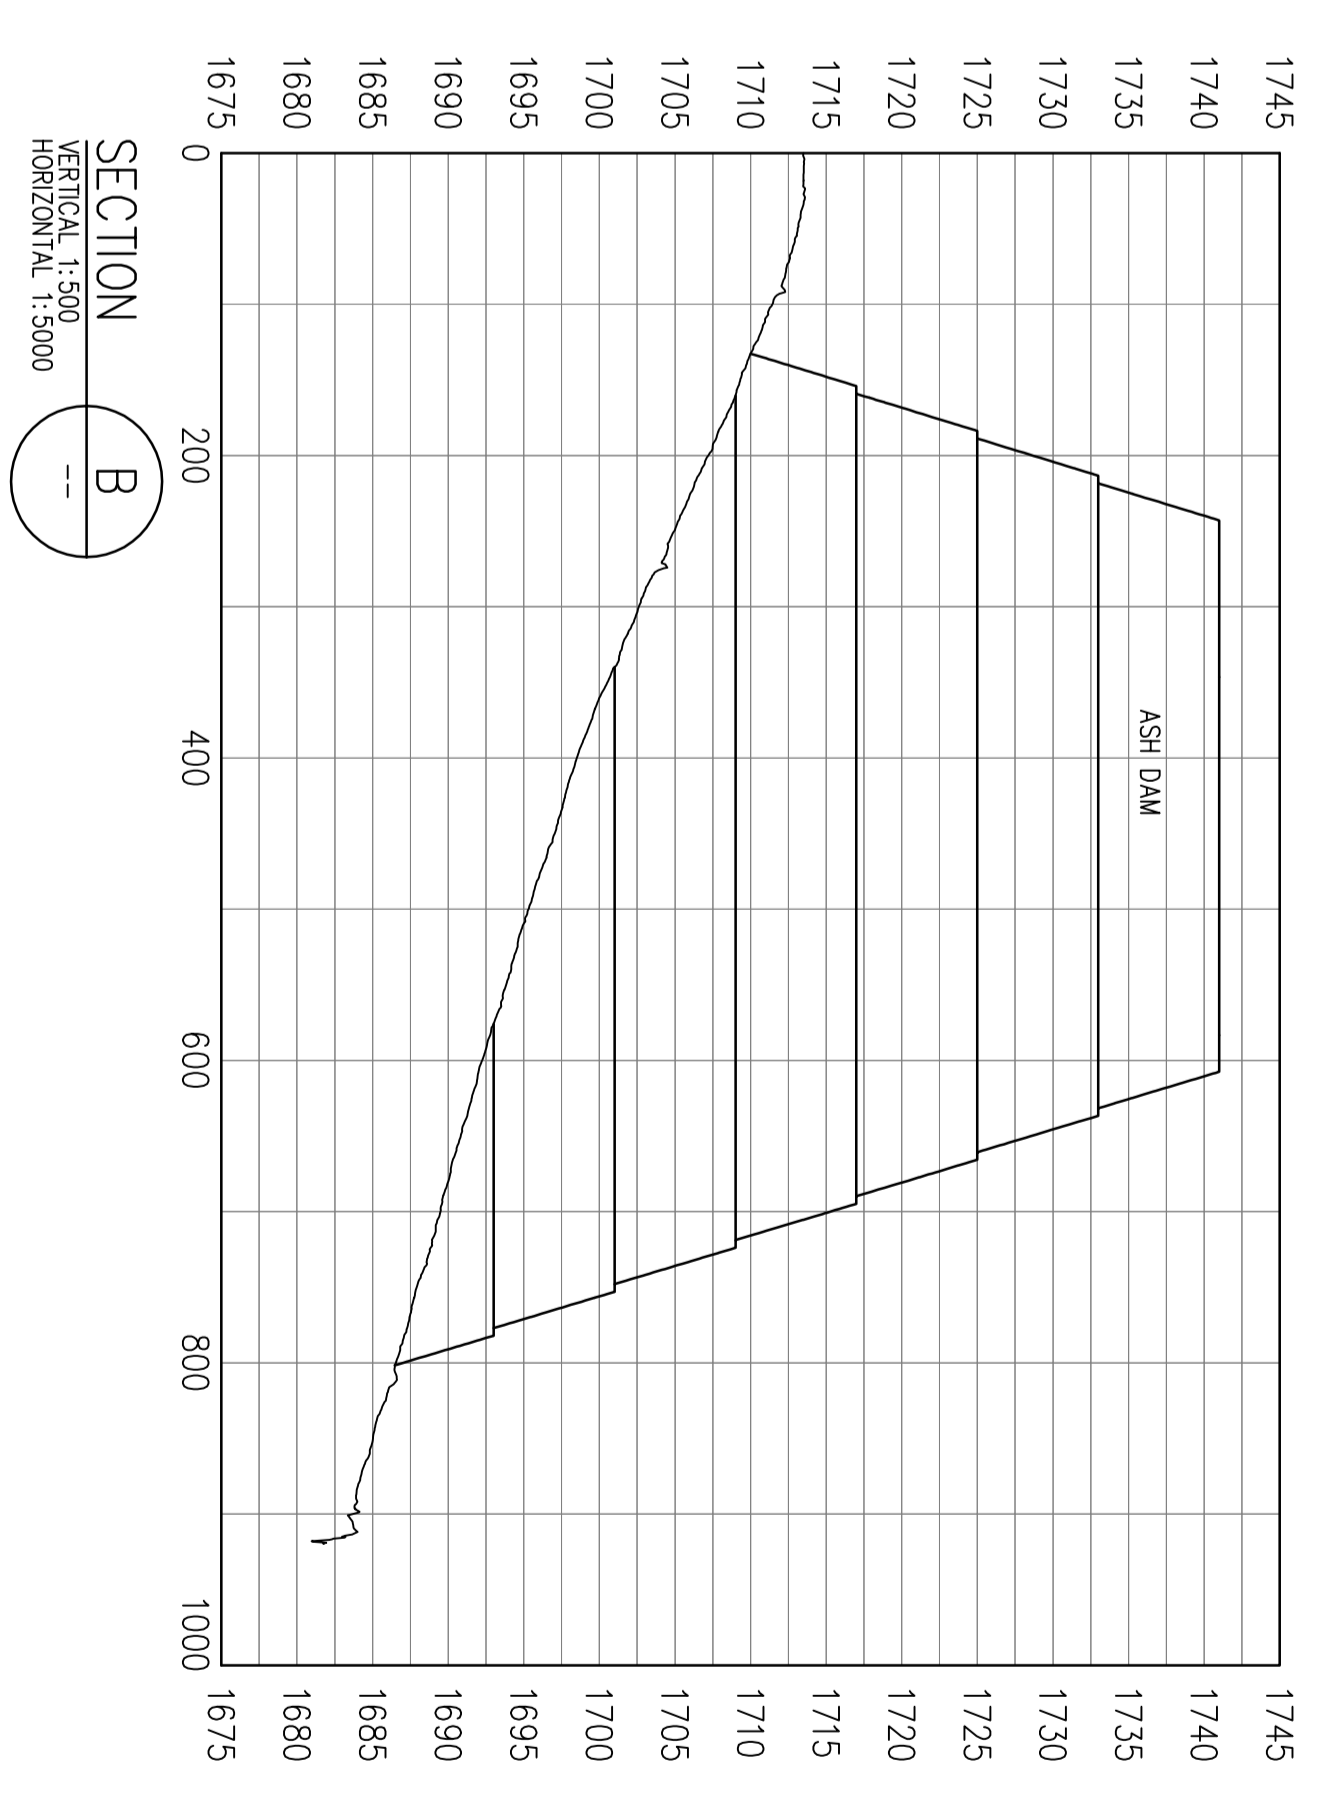


LAYOUT OF SITE 2  
1:5000

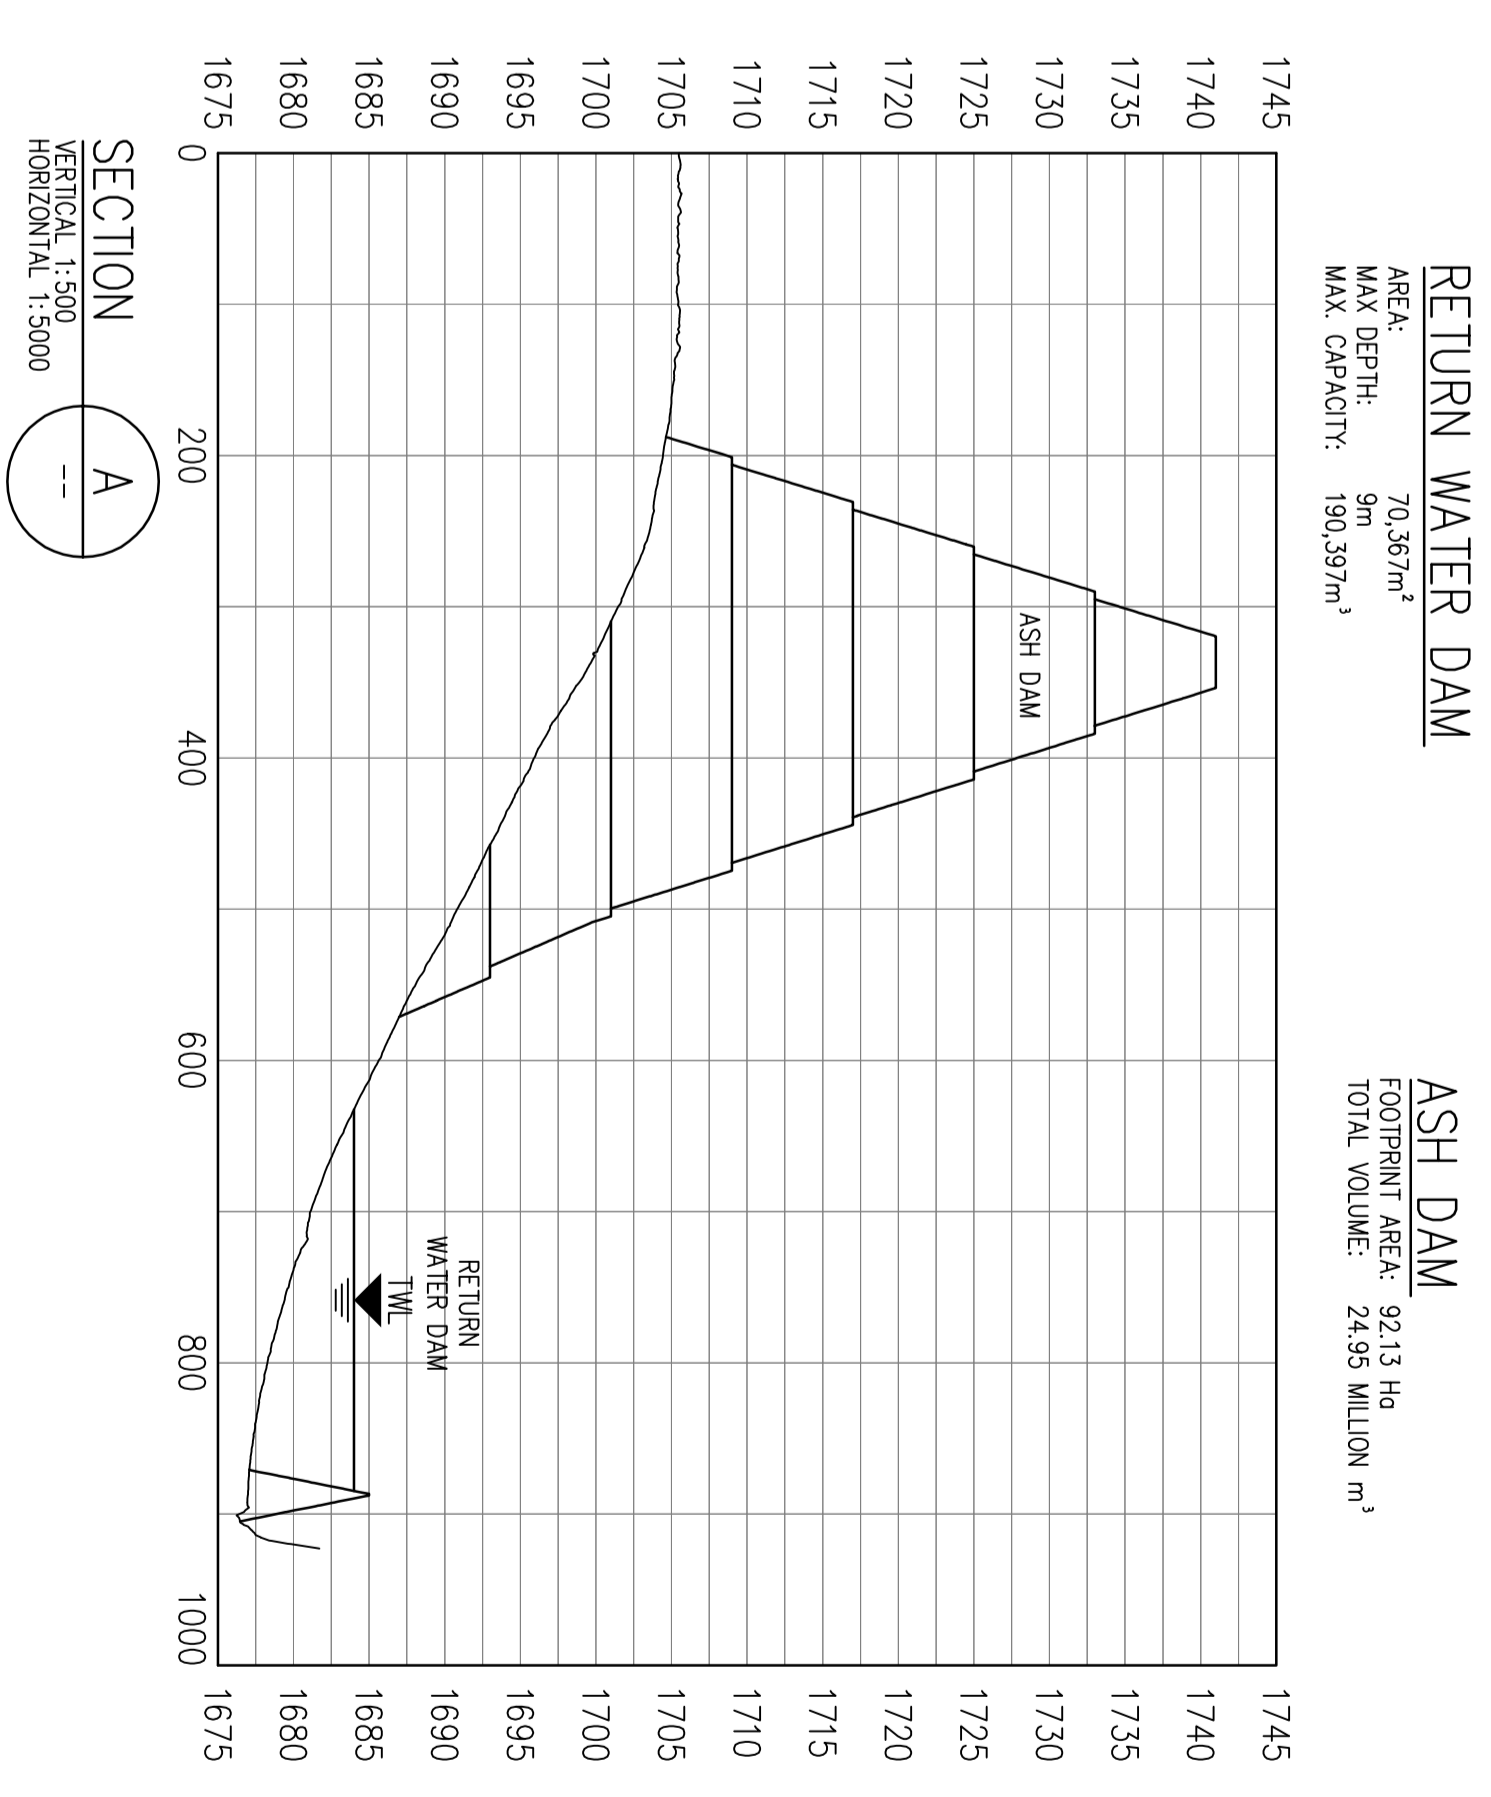

REVISION	DESCRIPTION	INITIALS	DATE	CHECKED	APPROVED	INITIALS	DATE	REF. NO.	DESCRIPTION	REFERENCES

INFORMATION CONTAINED ON THIS DRAWING IS THE COPYRIGHT OF ZITHOLELE CONSULTING PTY LTD. UNAUTHORISED USE OR REPRODUCTION OF THIS PLAN EITHER WHOLLY OR IN PART WITHOUT WRITTEN PERMISSION INFRINGES COPYRIGHT.  
 © ZITHOLELE CONSULTING PTY LTD.

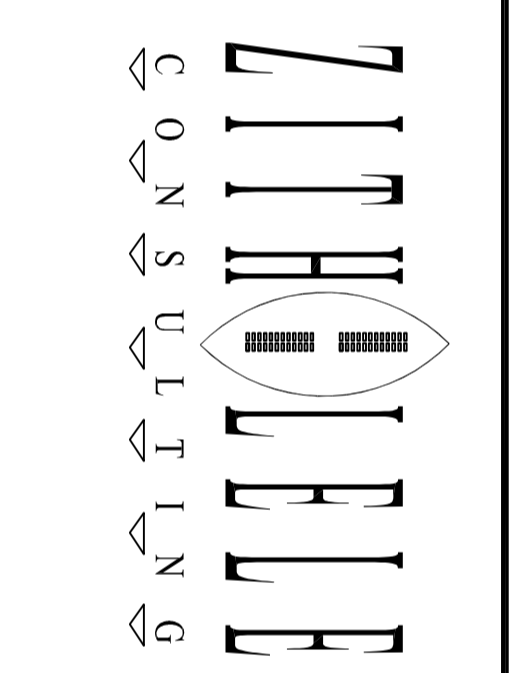

Zitholele Consulting (Pty) Ltd  
 ZITHOLELE OFFICE  
 Tradeindia Park, Matielas Close, Midland  
 P.O. Box 6002, Halfway House, 1687  
 Tel: (+27)011 244-4800  
 Fax: (+27)011 244-5284  
 Email: info@zitholele.co.za

CLIENT	ESKOM		PROJECT	EIA FOR CAMDEN POWER STATION ASH DISPOSAL FACILITY	
DESIGNED BY	BWV	DATE: 29/02/2012	DRAWING CHECK	NR	DATE: 29/02/2012
DESIGNED BY	NR	DATE: 29/02/2012	DESIGN CHECK	NR	DATE: 29/02/2012
AUTHORSHIP	NR	DATE: 29/02/2012	SCALE	AS SHOWN	

PROJECT	EIA FOR CAMDEN POWER STATION ASH DISPOSAL FACILITY	
DRAWING TITLE	SITE 2	
DRAWING TITLE	ASH DAM	
DRAWING TITLE	LAYOUT AND CROSSSECTIONS	
PROJECT NO.	12670	
DRAWING NO.	12670-03-001	
REVISION	P00	