
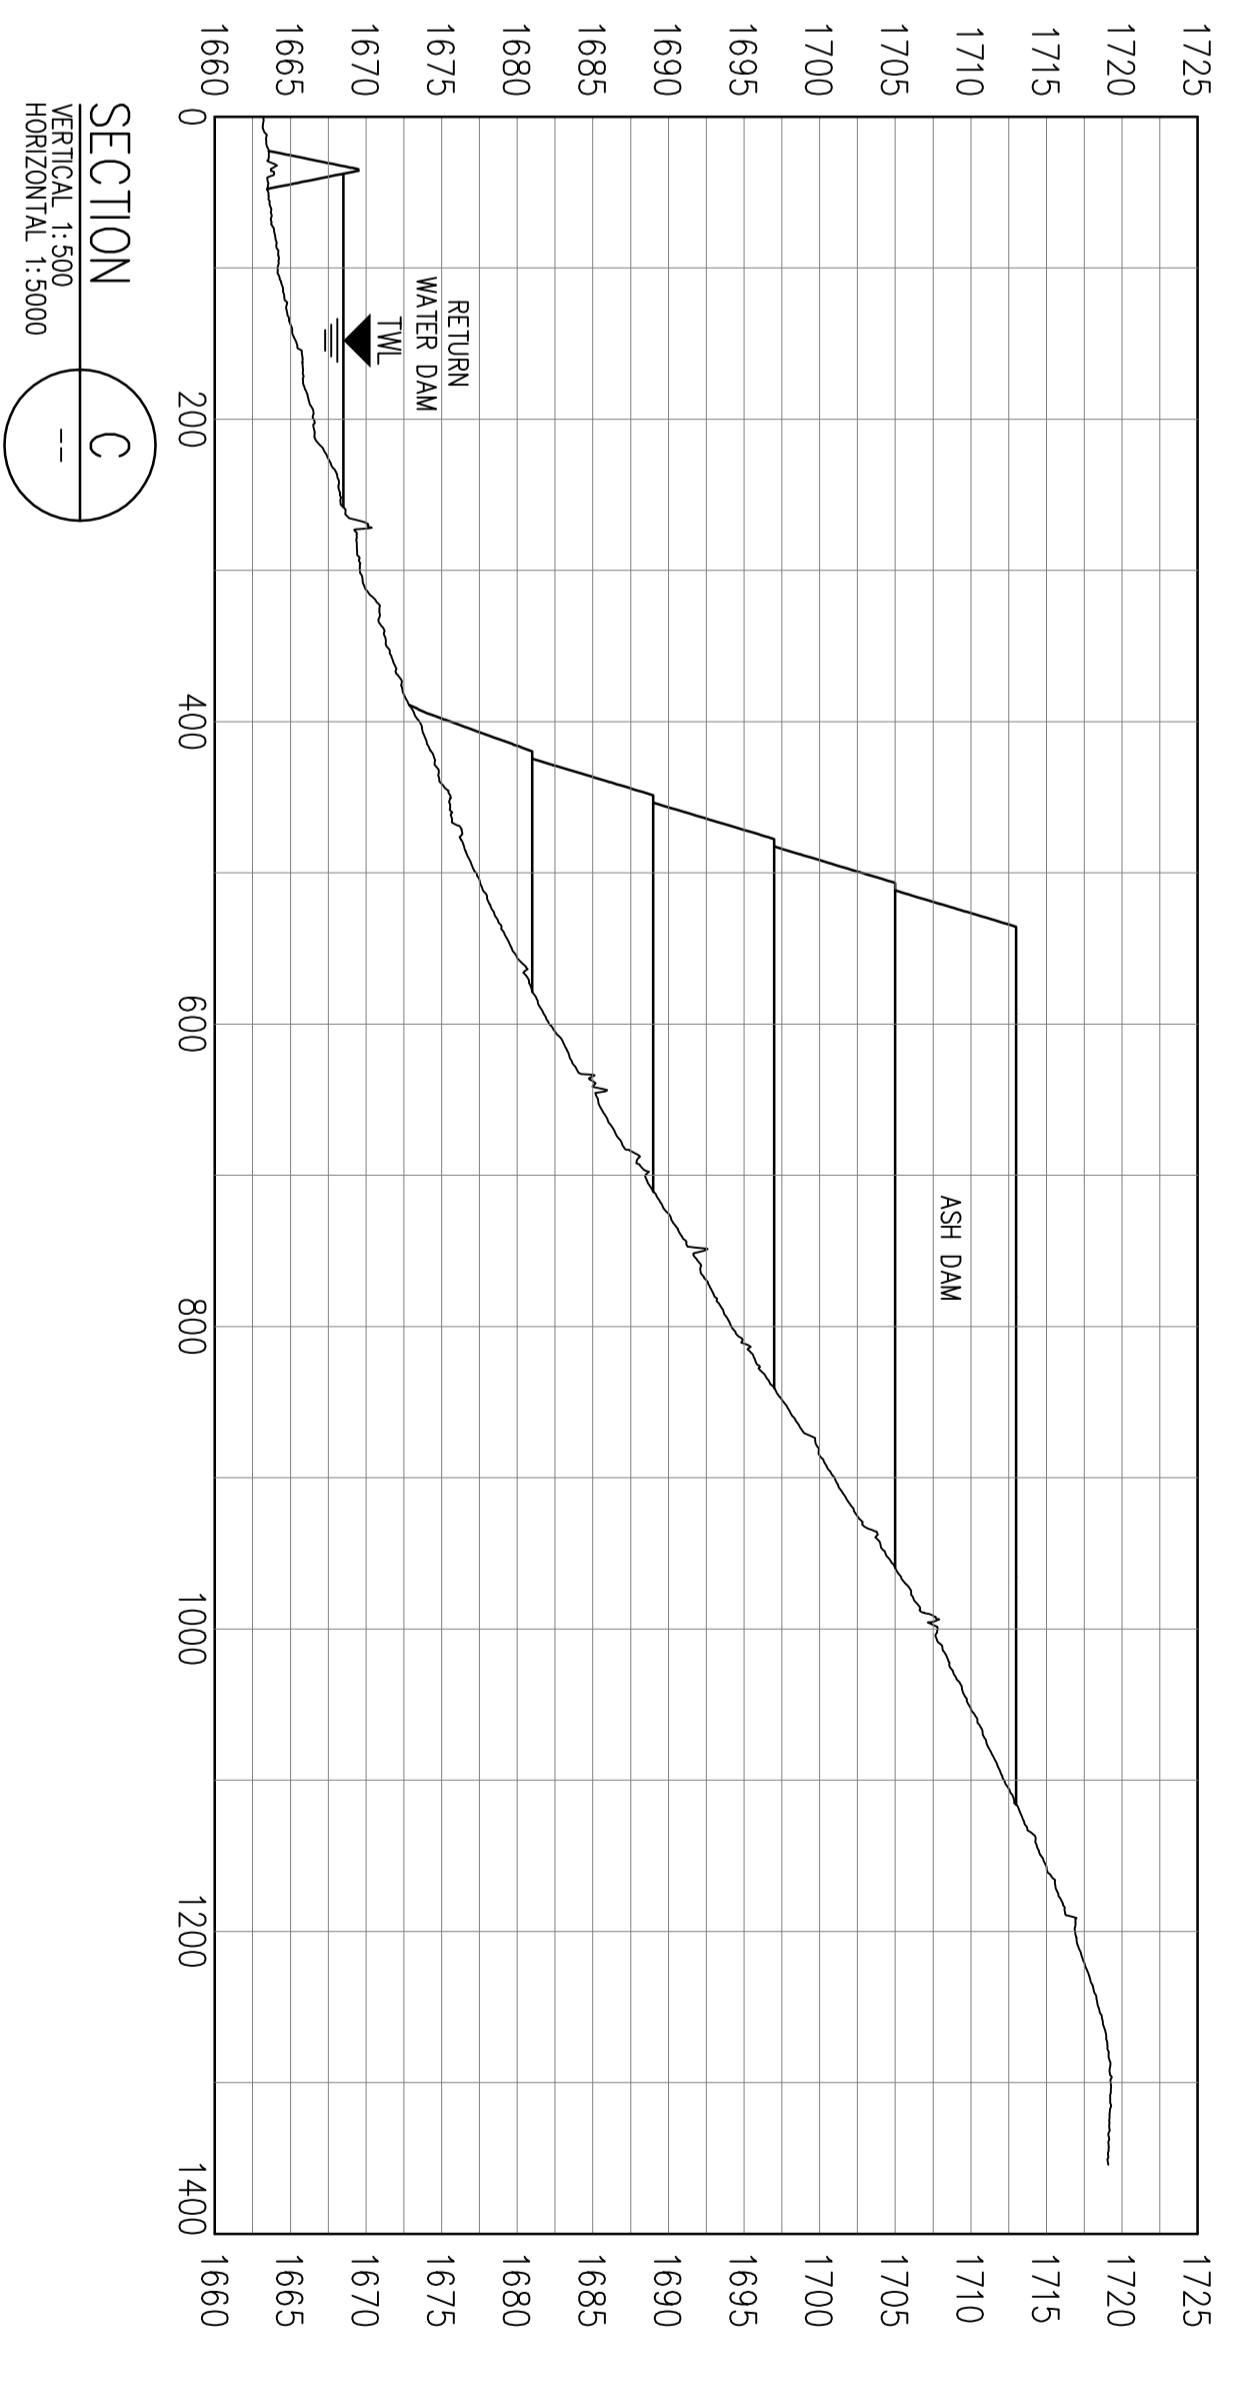


LAYOUT OF SITE 3
1:5000

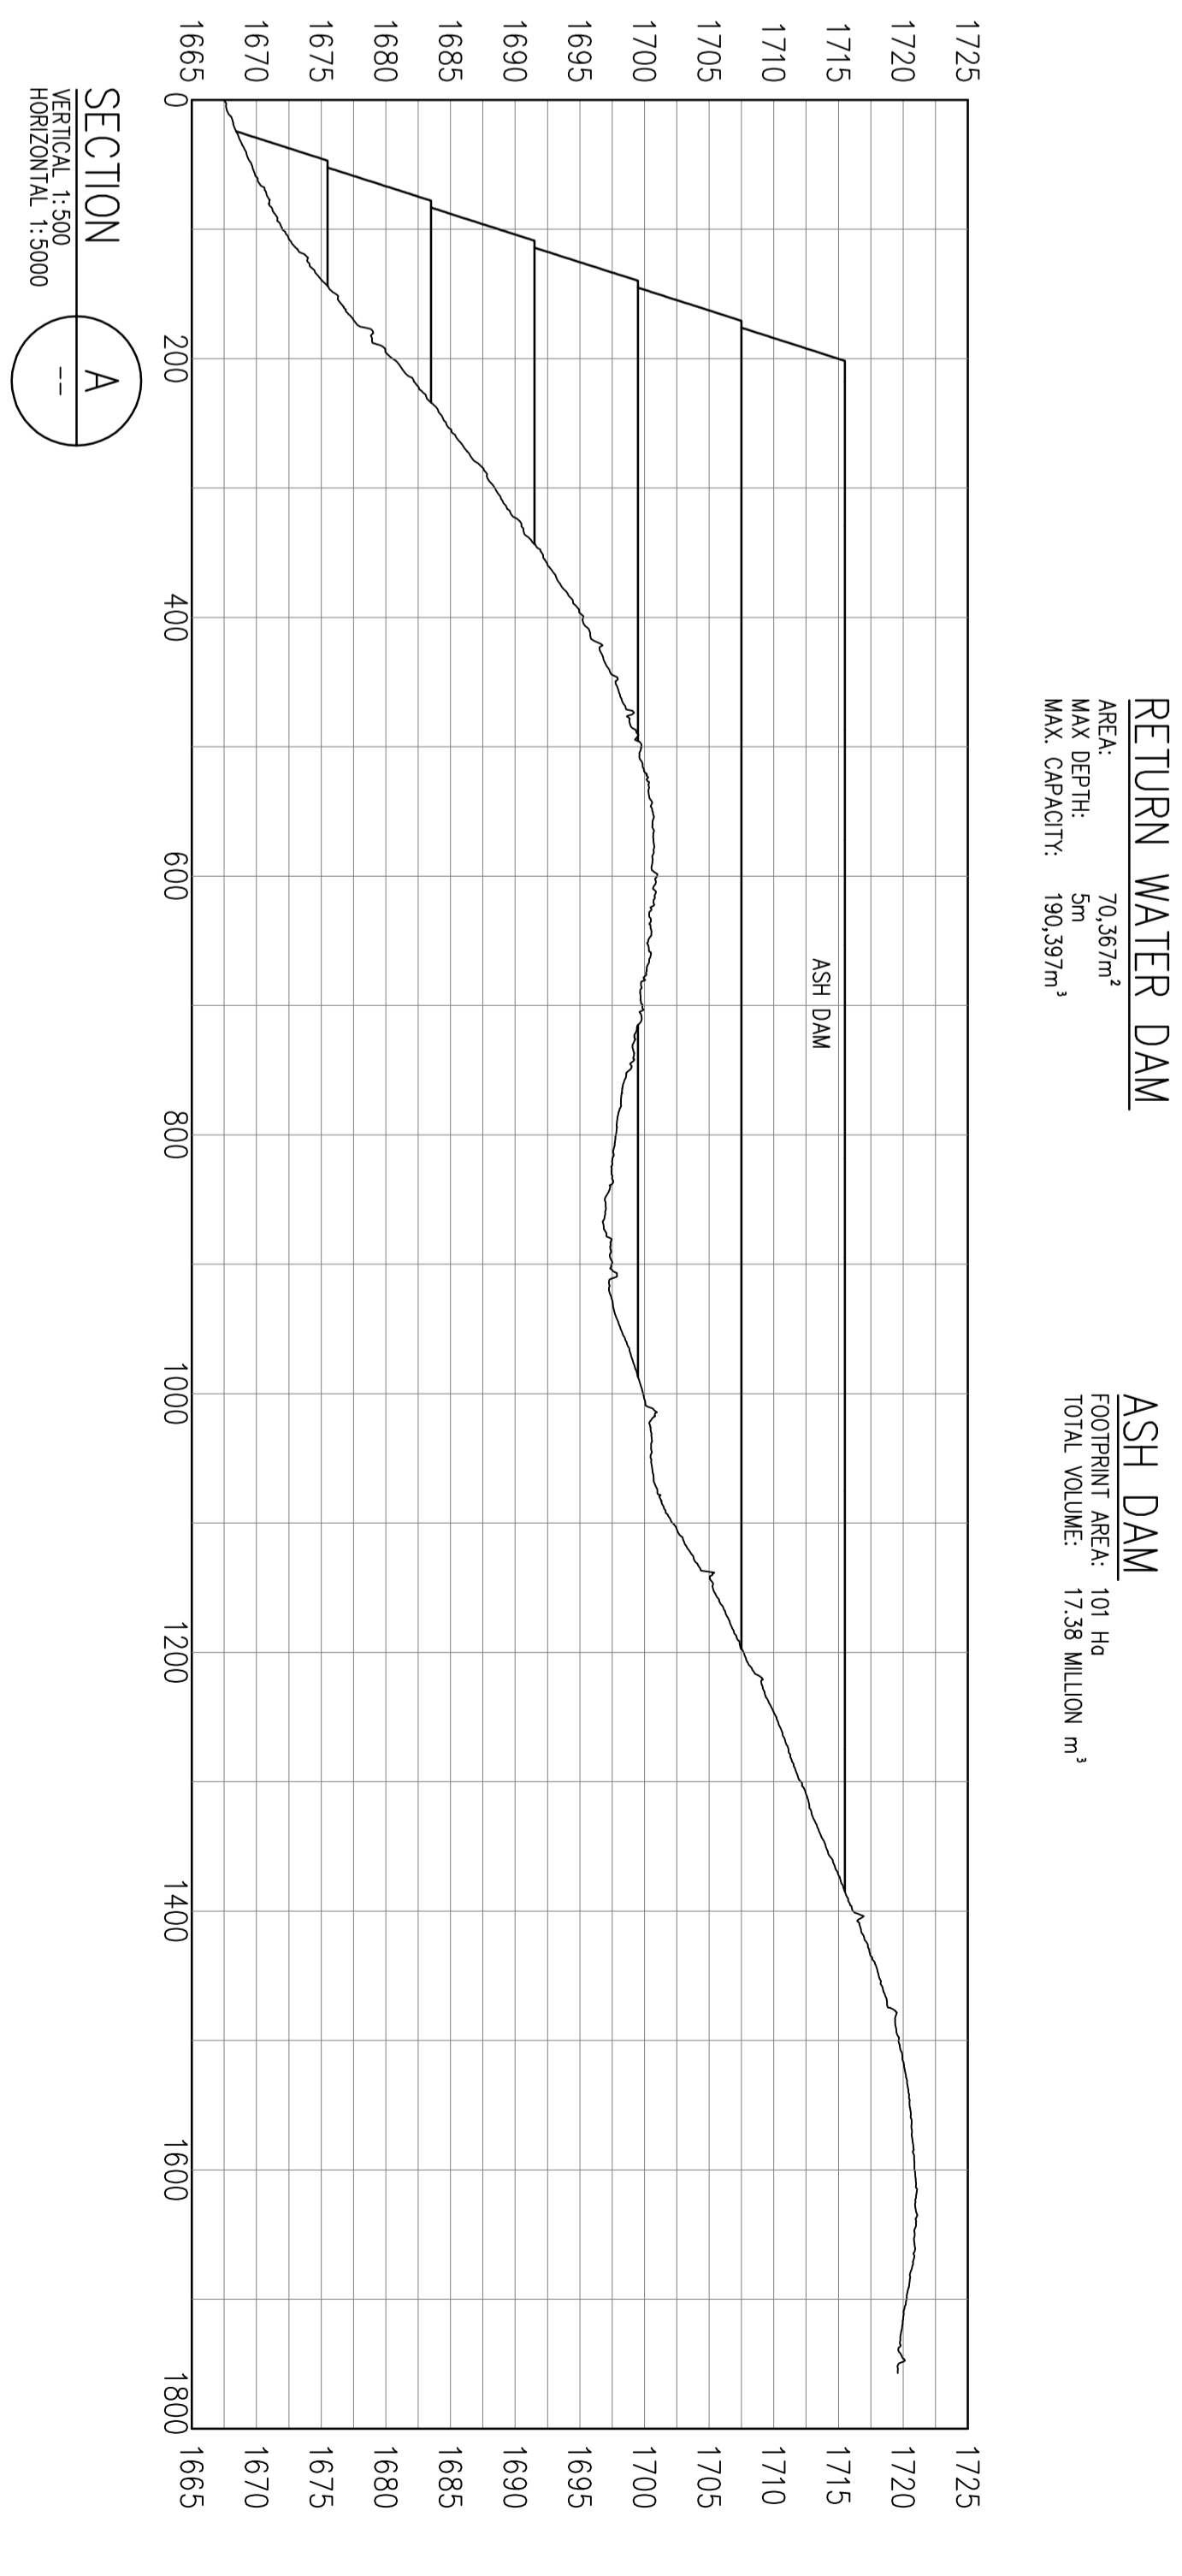

REVISION	DESCRIPTION	CHECKED	APPROVED	INITIALS	DATE	INITIALS	DATE	REF. NO.	DESCRIPTION

INFORMATION CONTAINED ON THIS DRAWING IS THE COPYRIGHT OF ZITHOLELE CONSULTING PTY LTD. UNAUTHORISED USE OR REPRODUCTION OF THIS PLAN EITHER WHOLLY OR IN PART WITHOUT WRITTEN PERMISSION INFRINGES COPYRIGHT.

ZITHOLELE CONSULTING

Zitholele Consulting (Pty) Ltd
MIDRAND OFFICE
Tradeview Park, Midrand City, Midrand
P.O. Box 6002, Hillway House, 1685
Tel: (+27)011 254-4380
Fax: (+27)011 315-5324
Email: info@zitholele.co.za

CLIENT		ESKOM		PROJECT	
DRAWN	BWV	DATE	29/02/2012	DRAWING CHECK	NR
DISIGNED	NR	DATE	29/02/2012	DESIGN CHECK	NR
AUTHORSHID	NR	DATE	29/02/2012	SCALE	AS SHOWN
PROJECT NO.			12670		
DRAWING NO.			12670-04-001		
REVISION			P00		