
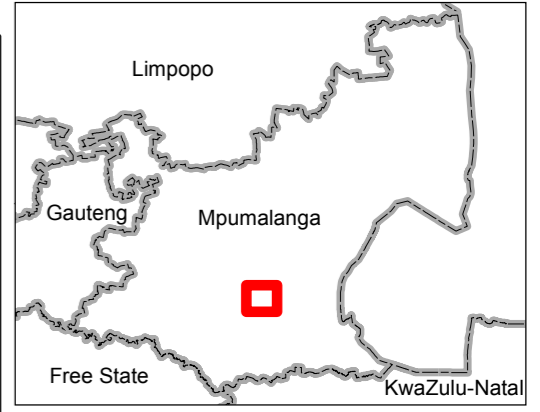


Information contained on this drawing is the copyright of Zitholele Consulting (Pty) Ltd. Unauthorised use or reproduction of this plan either wholly or in part without written permission infringes copyright. © Zitholele Consulting (Pty) Ltd.

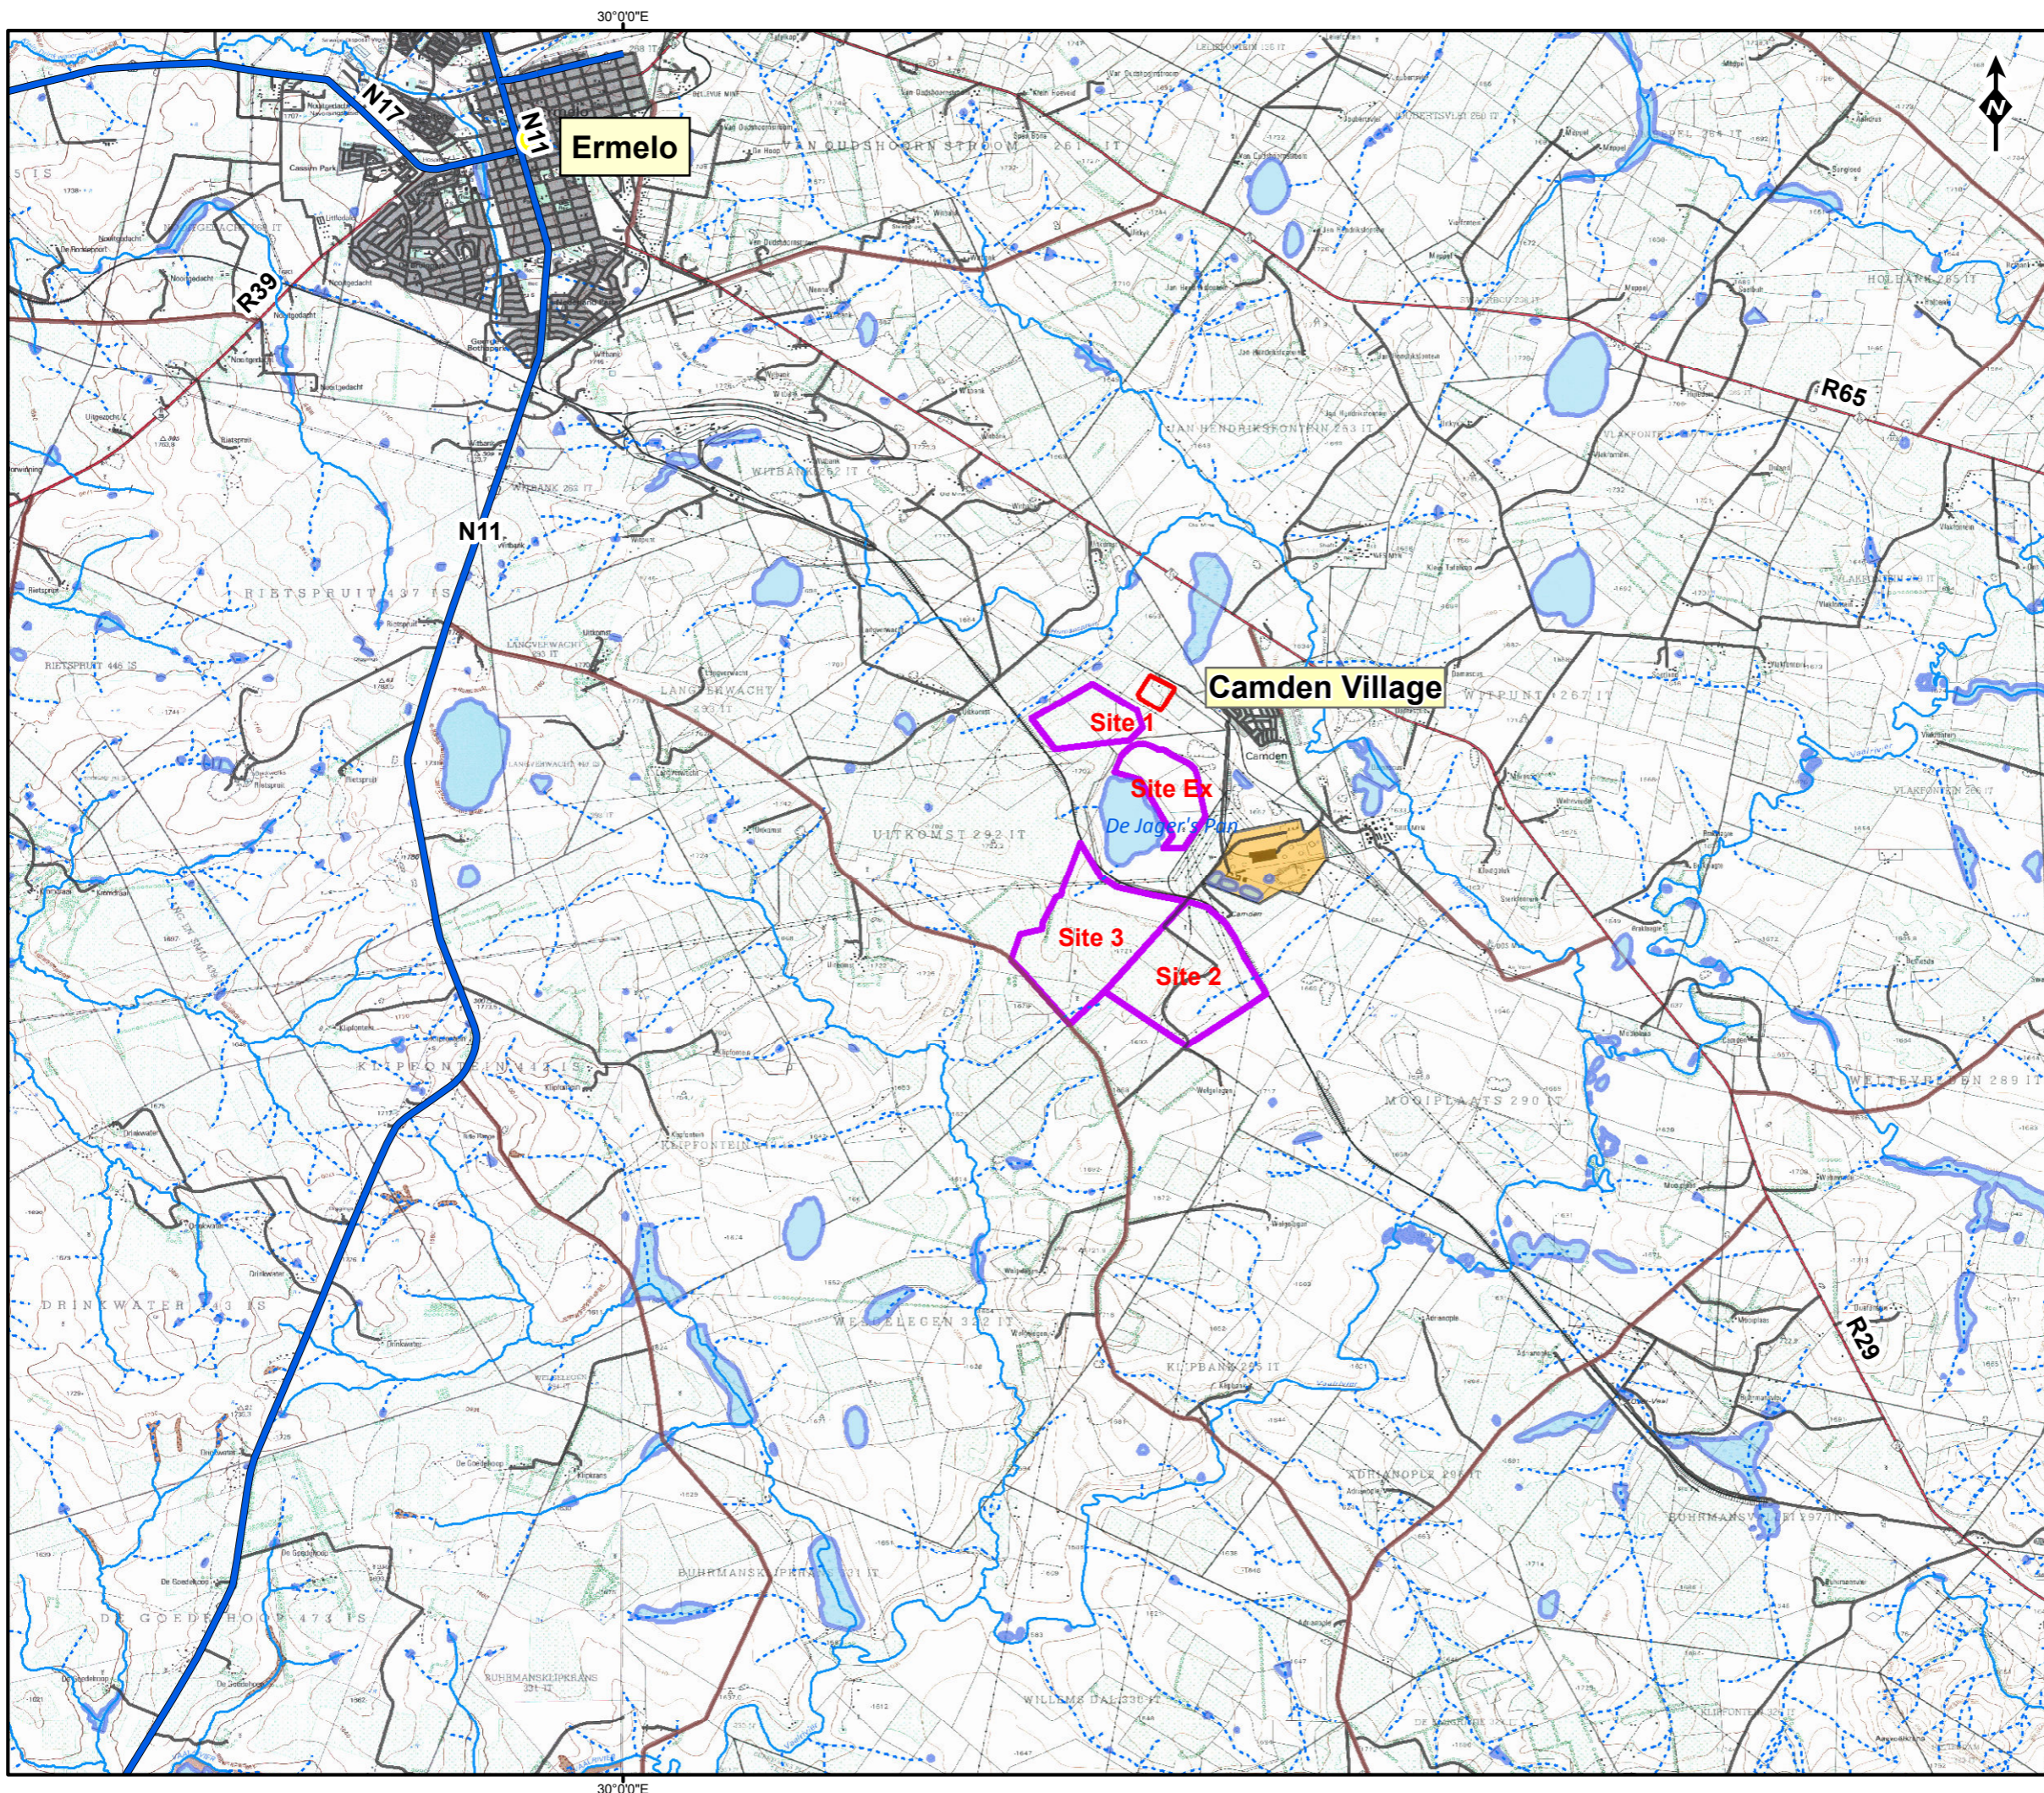

LEGEND

- Ermelo
- National Freeway
- Main road
- Secondary road
- Streets and other access
- Non Perennial Rivers
- Perennial Rivers
- Waterbodies
- Alternatives
- Coal Stock Yard
- Camden Power Station

RESOURCES/NOTES

REFERENCE
Coordinate System: GCS WGS 1984

PROJECT CAMDEN ASH DISPOSAL FACILITY EXPANSION PROJECT

TITLE

LOCALITY MAP

PROJECT No. 12670		REV 2
SCALE 1:100 000		A3
GIS	VR	26/11/2014
CHECK	SL	26/11/2014
REVIEW	TO	26/11/2014

