





35 YEAR PLAN
1:15 000

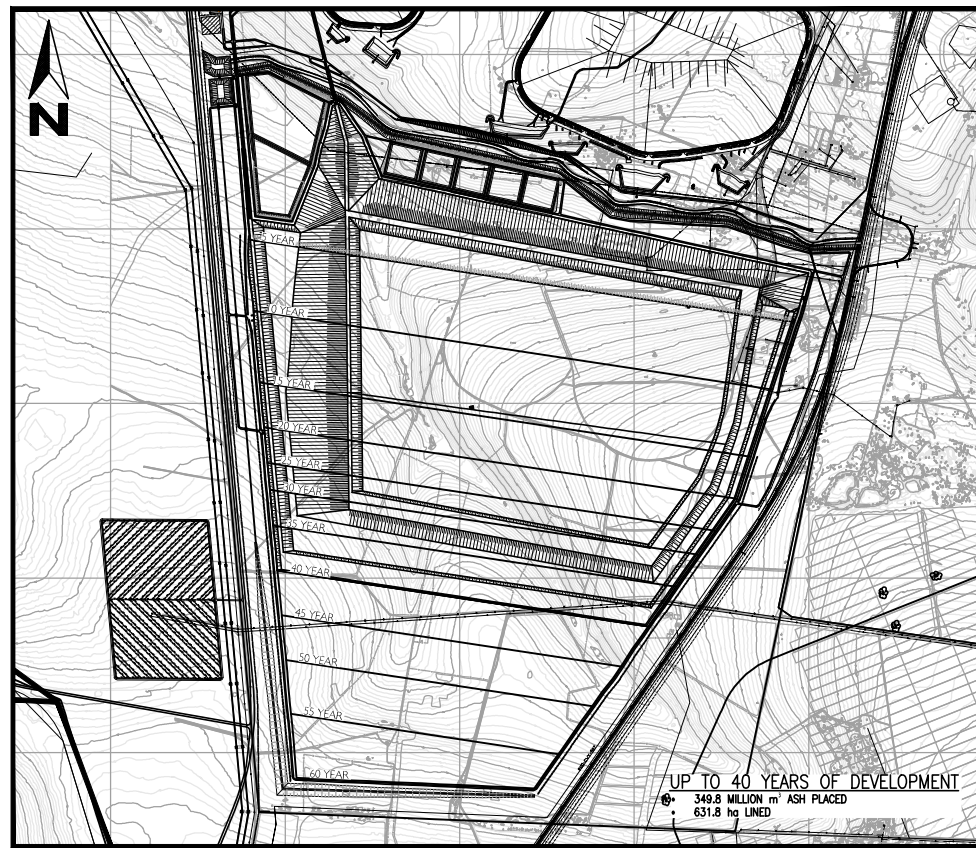

40 YEAR PLAN
1:15 000

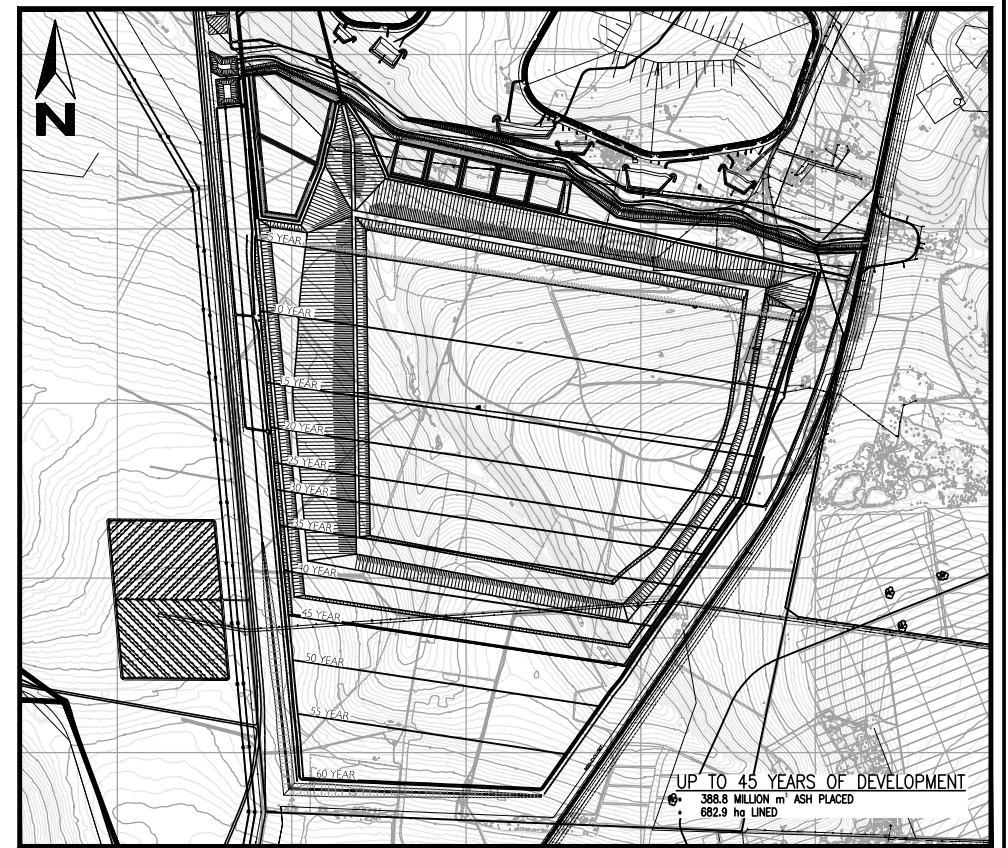

45 YEAR PLAN
1:15 000



50 YEAR PLAN
1:15 000



55 YEAR PLAN
1:15 000



60 YEAR PLAN
1:15 000

Reference Drawings	Rev.	Description	Name	Date	Approved
D		REVISED & ADDED STILLING BASINS, REVISED ACCESS ROADS, UPDATED TILE BLOCK	R.M.L.	28.03.14	C.C.
C		POWER STATION, ACCESS ROADS AND OTHER DIMENSION UPDATED	R.M.L.	13.12.13	C.C.
B		ISSUED FOR INFORMATION	R.M.L.	07.08.13	C.C.
A		ISSUED FOR I&A MEETING	R.M.L.	08.07.13	C.C.

FOR DRIVING LIST USE: D121-01-001

Jones & Wagener
 Engineering & Environmental Consultants
 Box 1434 Rivonia 2128 South Africa
 Tel. (011) 519-0200
 Fax. (011) 519-0201
 Email: post@jows.co.za

Drawn	R.M.L.	08.07.13
Designed	C.C.	JULY 13
Checked	D.B.	JULY 13
Pt. Eng. Approval	C.C.	-
Signature		

Client: ZITHOLELE CONSULTING
 Project: KUSILE POWER STATION
 60 YEAR ASH FACILITY
 EIA DETAILED CONCEPT DESIGN
 DEVELOPMENT PLAN - 30 TO 60 YEARS DEVELOPMENT

Scale: AS SHOWN | A0
 Drawing No: D121-01-013
 Revision: D

COPYRIGHT : THIS DRAWING IS THE PROPERTY OF JONES & WAGENER (PTY) LIMITED AND MAY NOT BE USED OR REPRODUCED IN WHOLE OR PART WITHOUT THEIR WRITTEN CONSENT