


Information contained on this drawing is the copyright of Zitholele Consulting (Pty) Ltd. Unauthorised use or reproduction of this plan either wholly or in part without written permission infringes copyright. © Zitholele Consulting (Pty) Ltd.

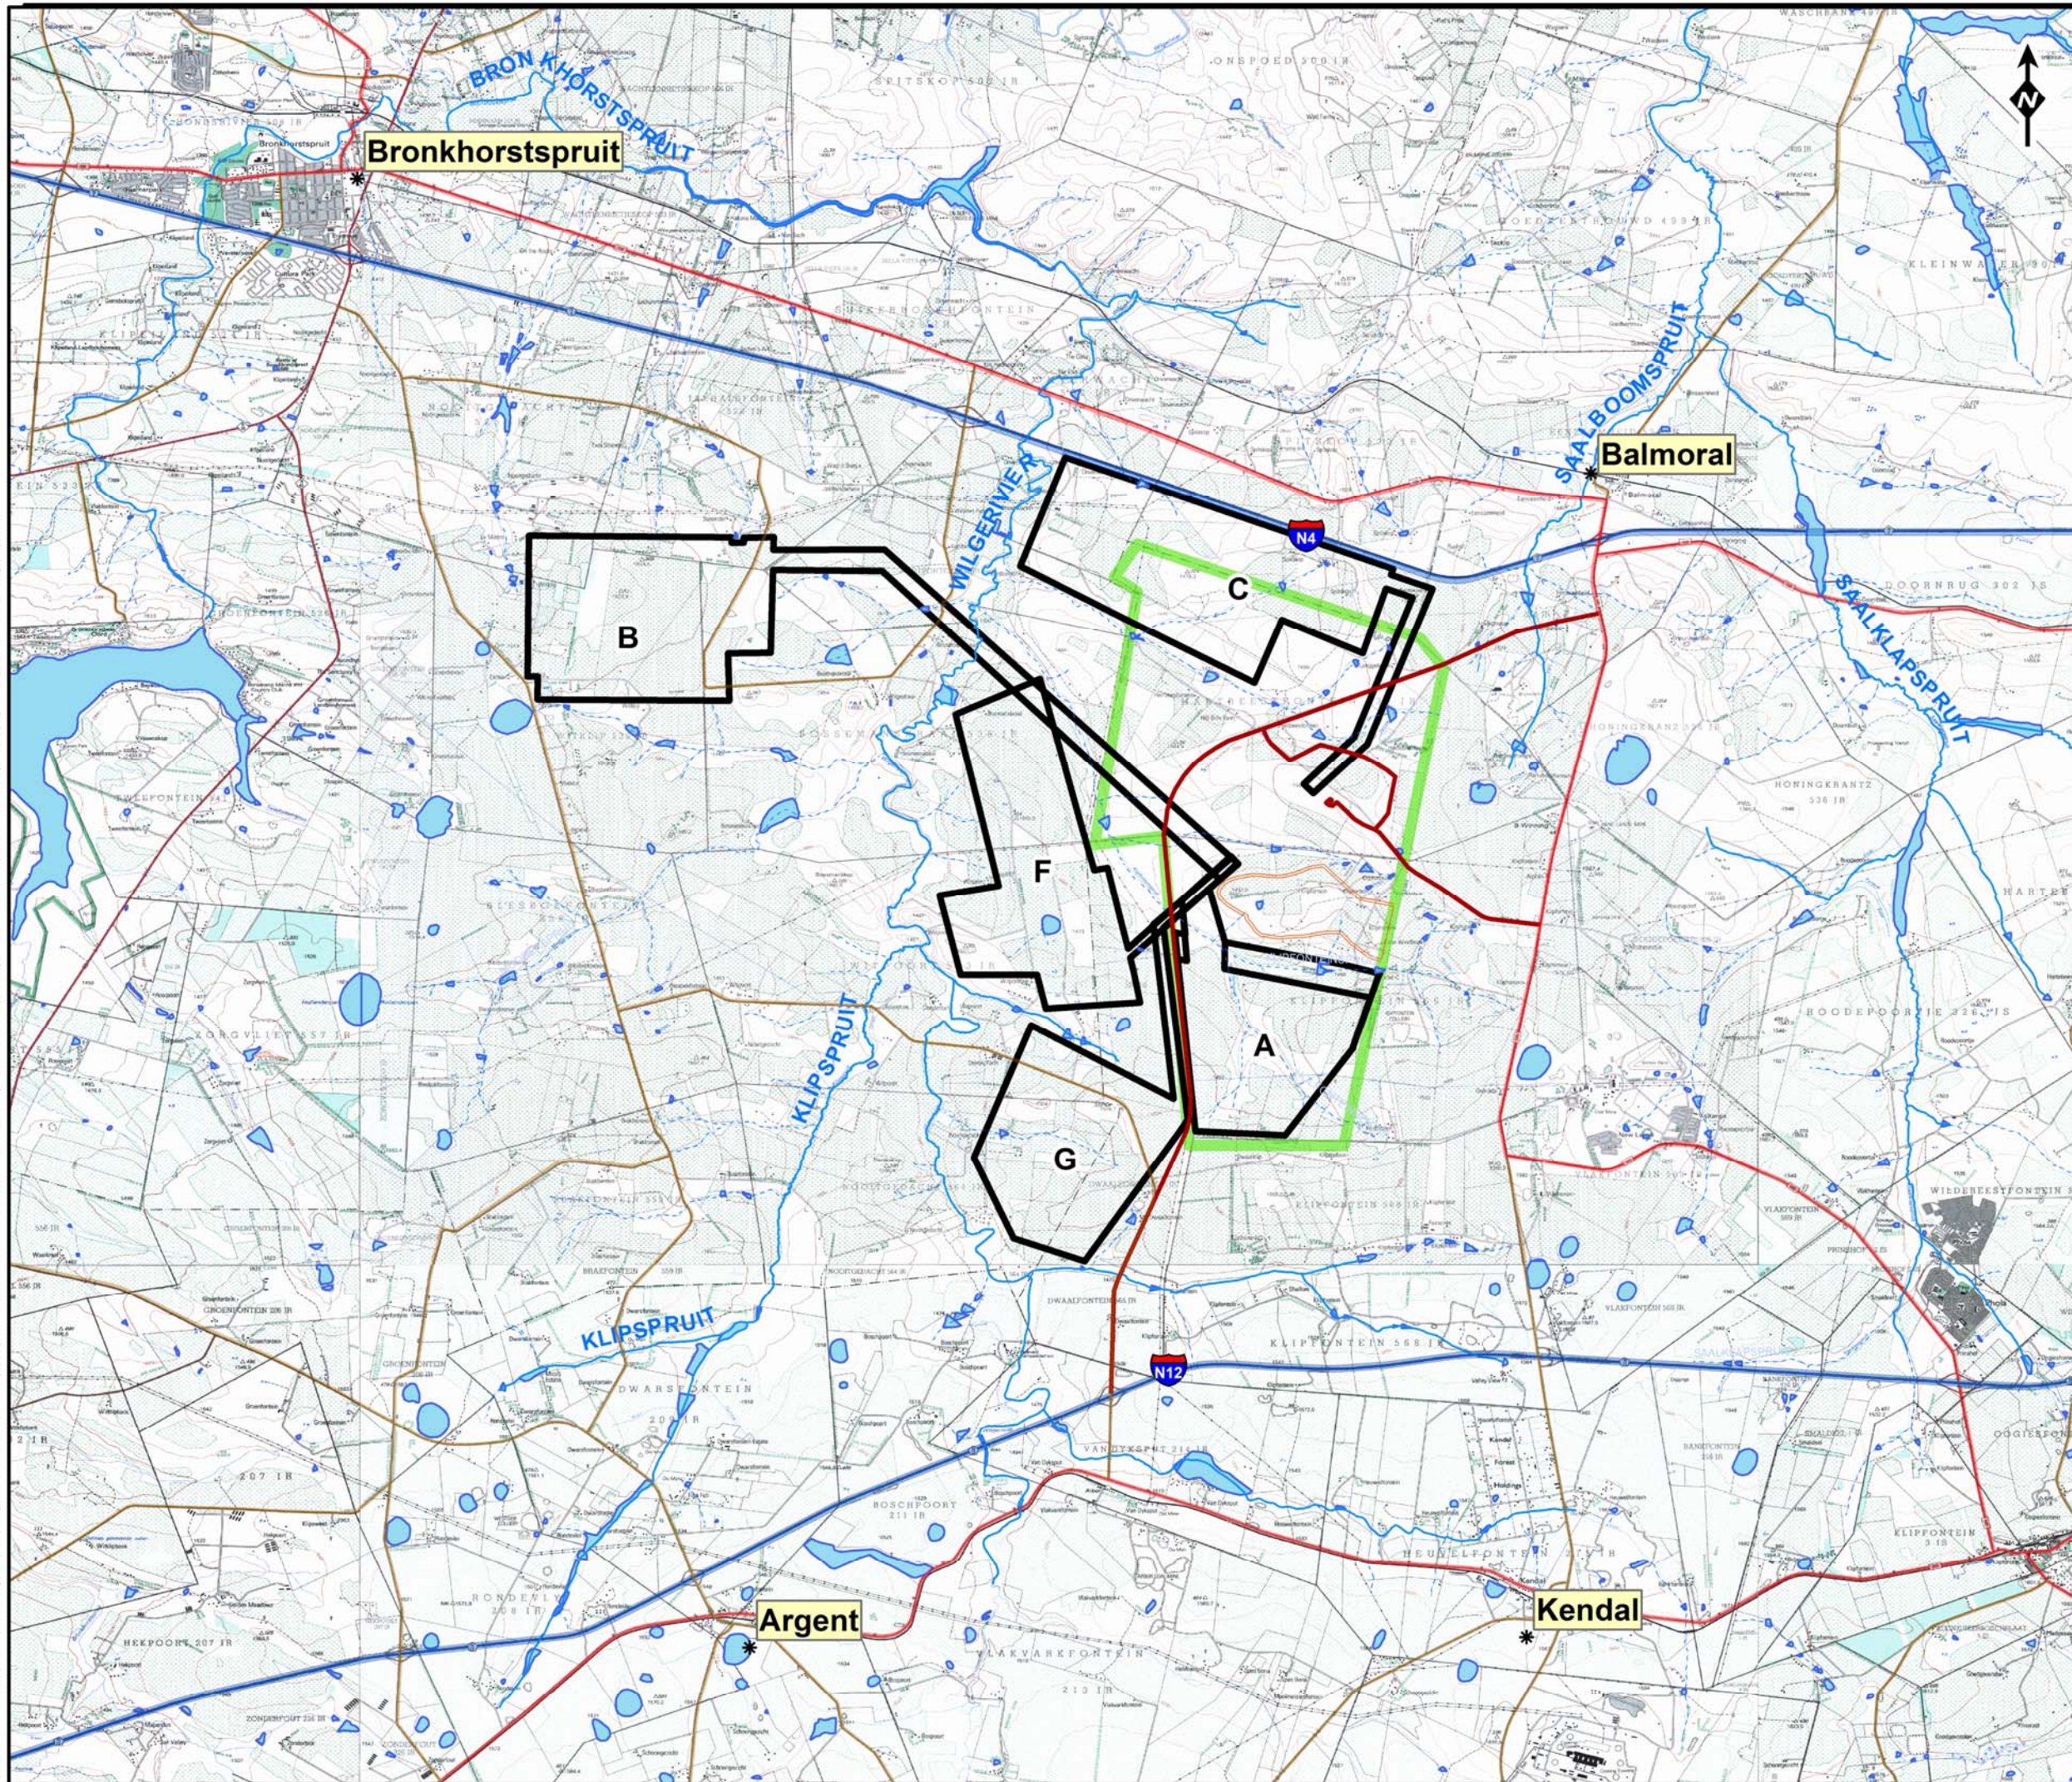

**LEGEND**

- \* Towns
- National Freeway
- Main Road
- Secondary Road
- New Kusile Road
- - - Non Perennial Rivers
- Perennial Rivers
- Existing Ash Dump
- Waterbodies
- Preferred Alternatives Sites
- Kusile Property Boundary

**RESOURCES/NOTES**

**REFERENCE**  
Coordinate System: GCS Hartebeesthoek 1994

**PROJECT**  
EIA FOR KUSILE ASH DISPOSAL FACILITY

**TITLE**  
**KUSILE 60 YEAR ADF:  
LOCALITY MAP**

|                   |               |
|-------------------|---------------|
| PROJECT No. 12712 | REV 0         |
| SCALE 1:125 000   | A3            |
| GIS               | VR 02/06/2014 |
| CHECK             | MV 02/06/2014 |
| REVIEW            | 02/06/2014    |

