


PROPOSED MOORREESBURG - VYEVLEI 66kV O/H POWERLINE & VYEVLEI 66 / 11kV SUBSTATION PROJECT ID No's. 3480C & 3480A

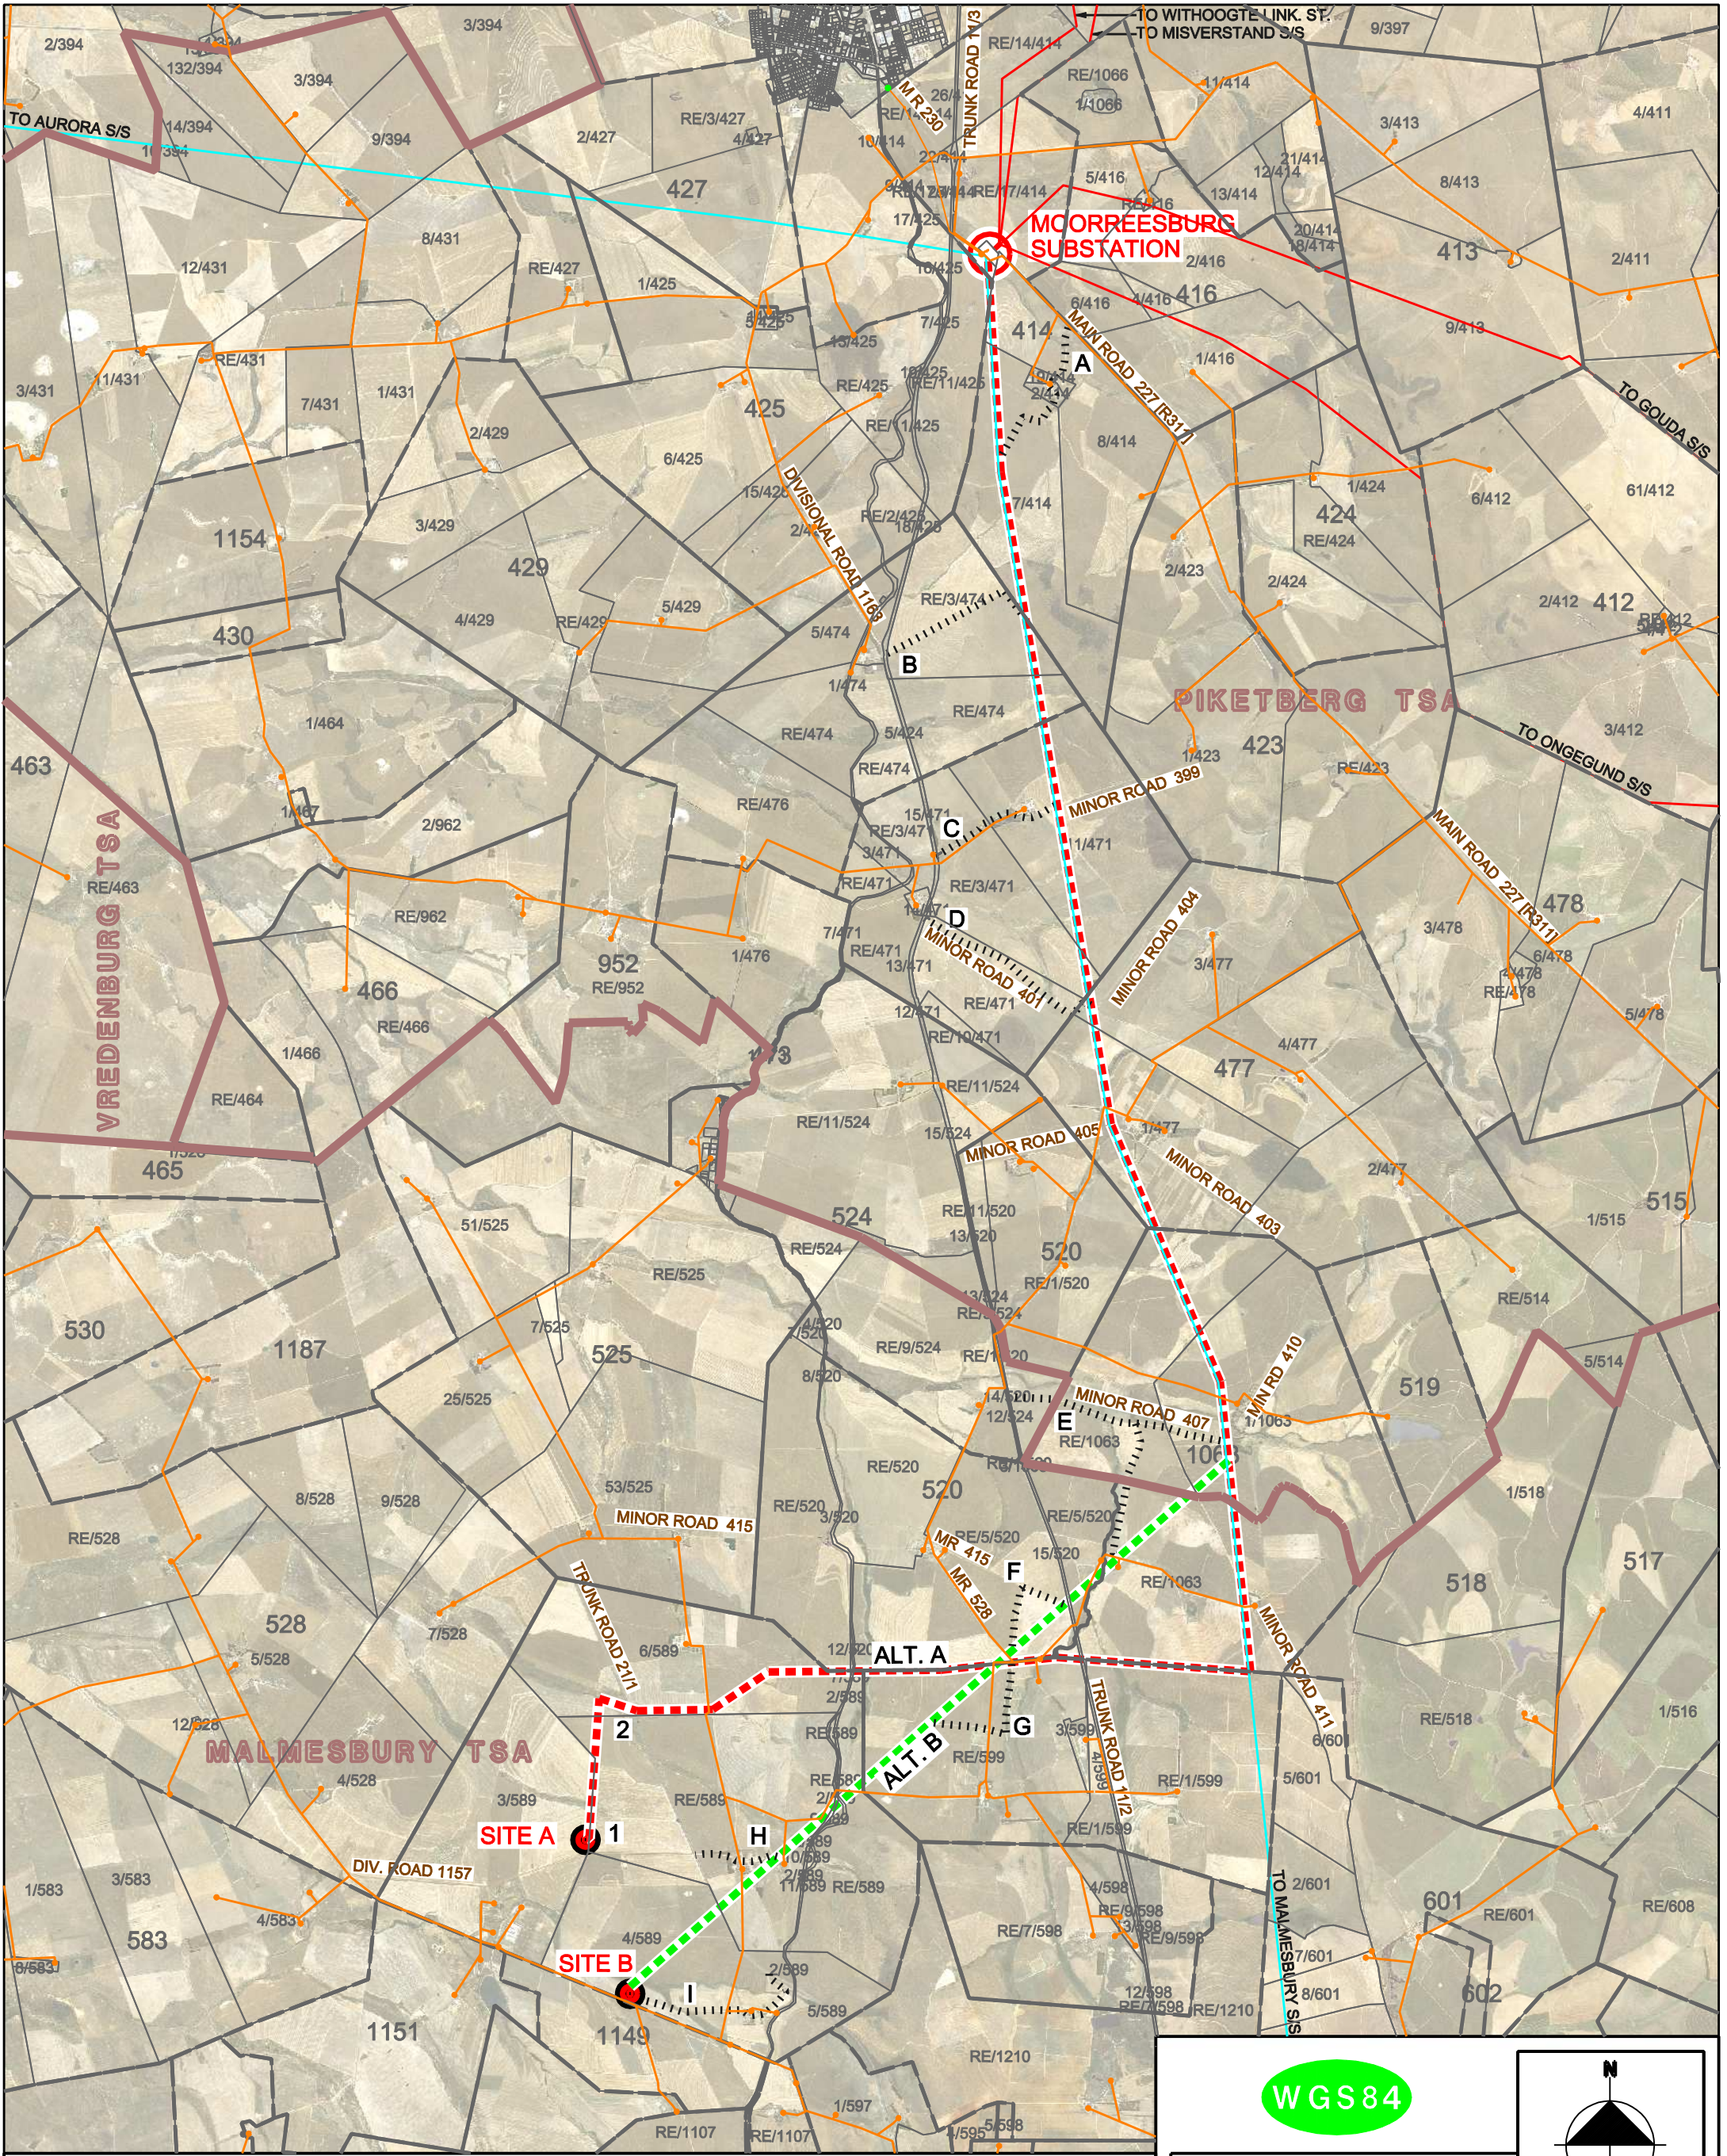

LEGEND	
	EXISTING 11kV O/H POWERLINE
	EXISTING 66kV O/H POWERLINE
	EXISTING 132kV O/H POWERLINE
	ROUTE ALTERNATIVE A
	ROUTE ALTERNATIVE B
	PROPOSED NEW 66kV SUBSTATION
	EXISTING ACCESS ROADS

SCALE 1: 75 000

THIS DRAWING IS THE PROPERTY OF ESKOM