




Information contained on this drawing is the copyright of Zitholele Consulting (Pty) Ltd. Unauthorised use or reproduction of this plan either wholly or in part without written permission infringes copyright. © Zitholele Consulting (Pty) Ltd.

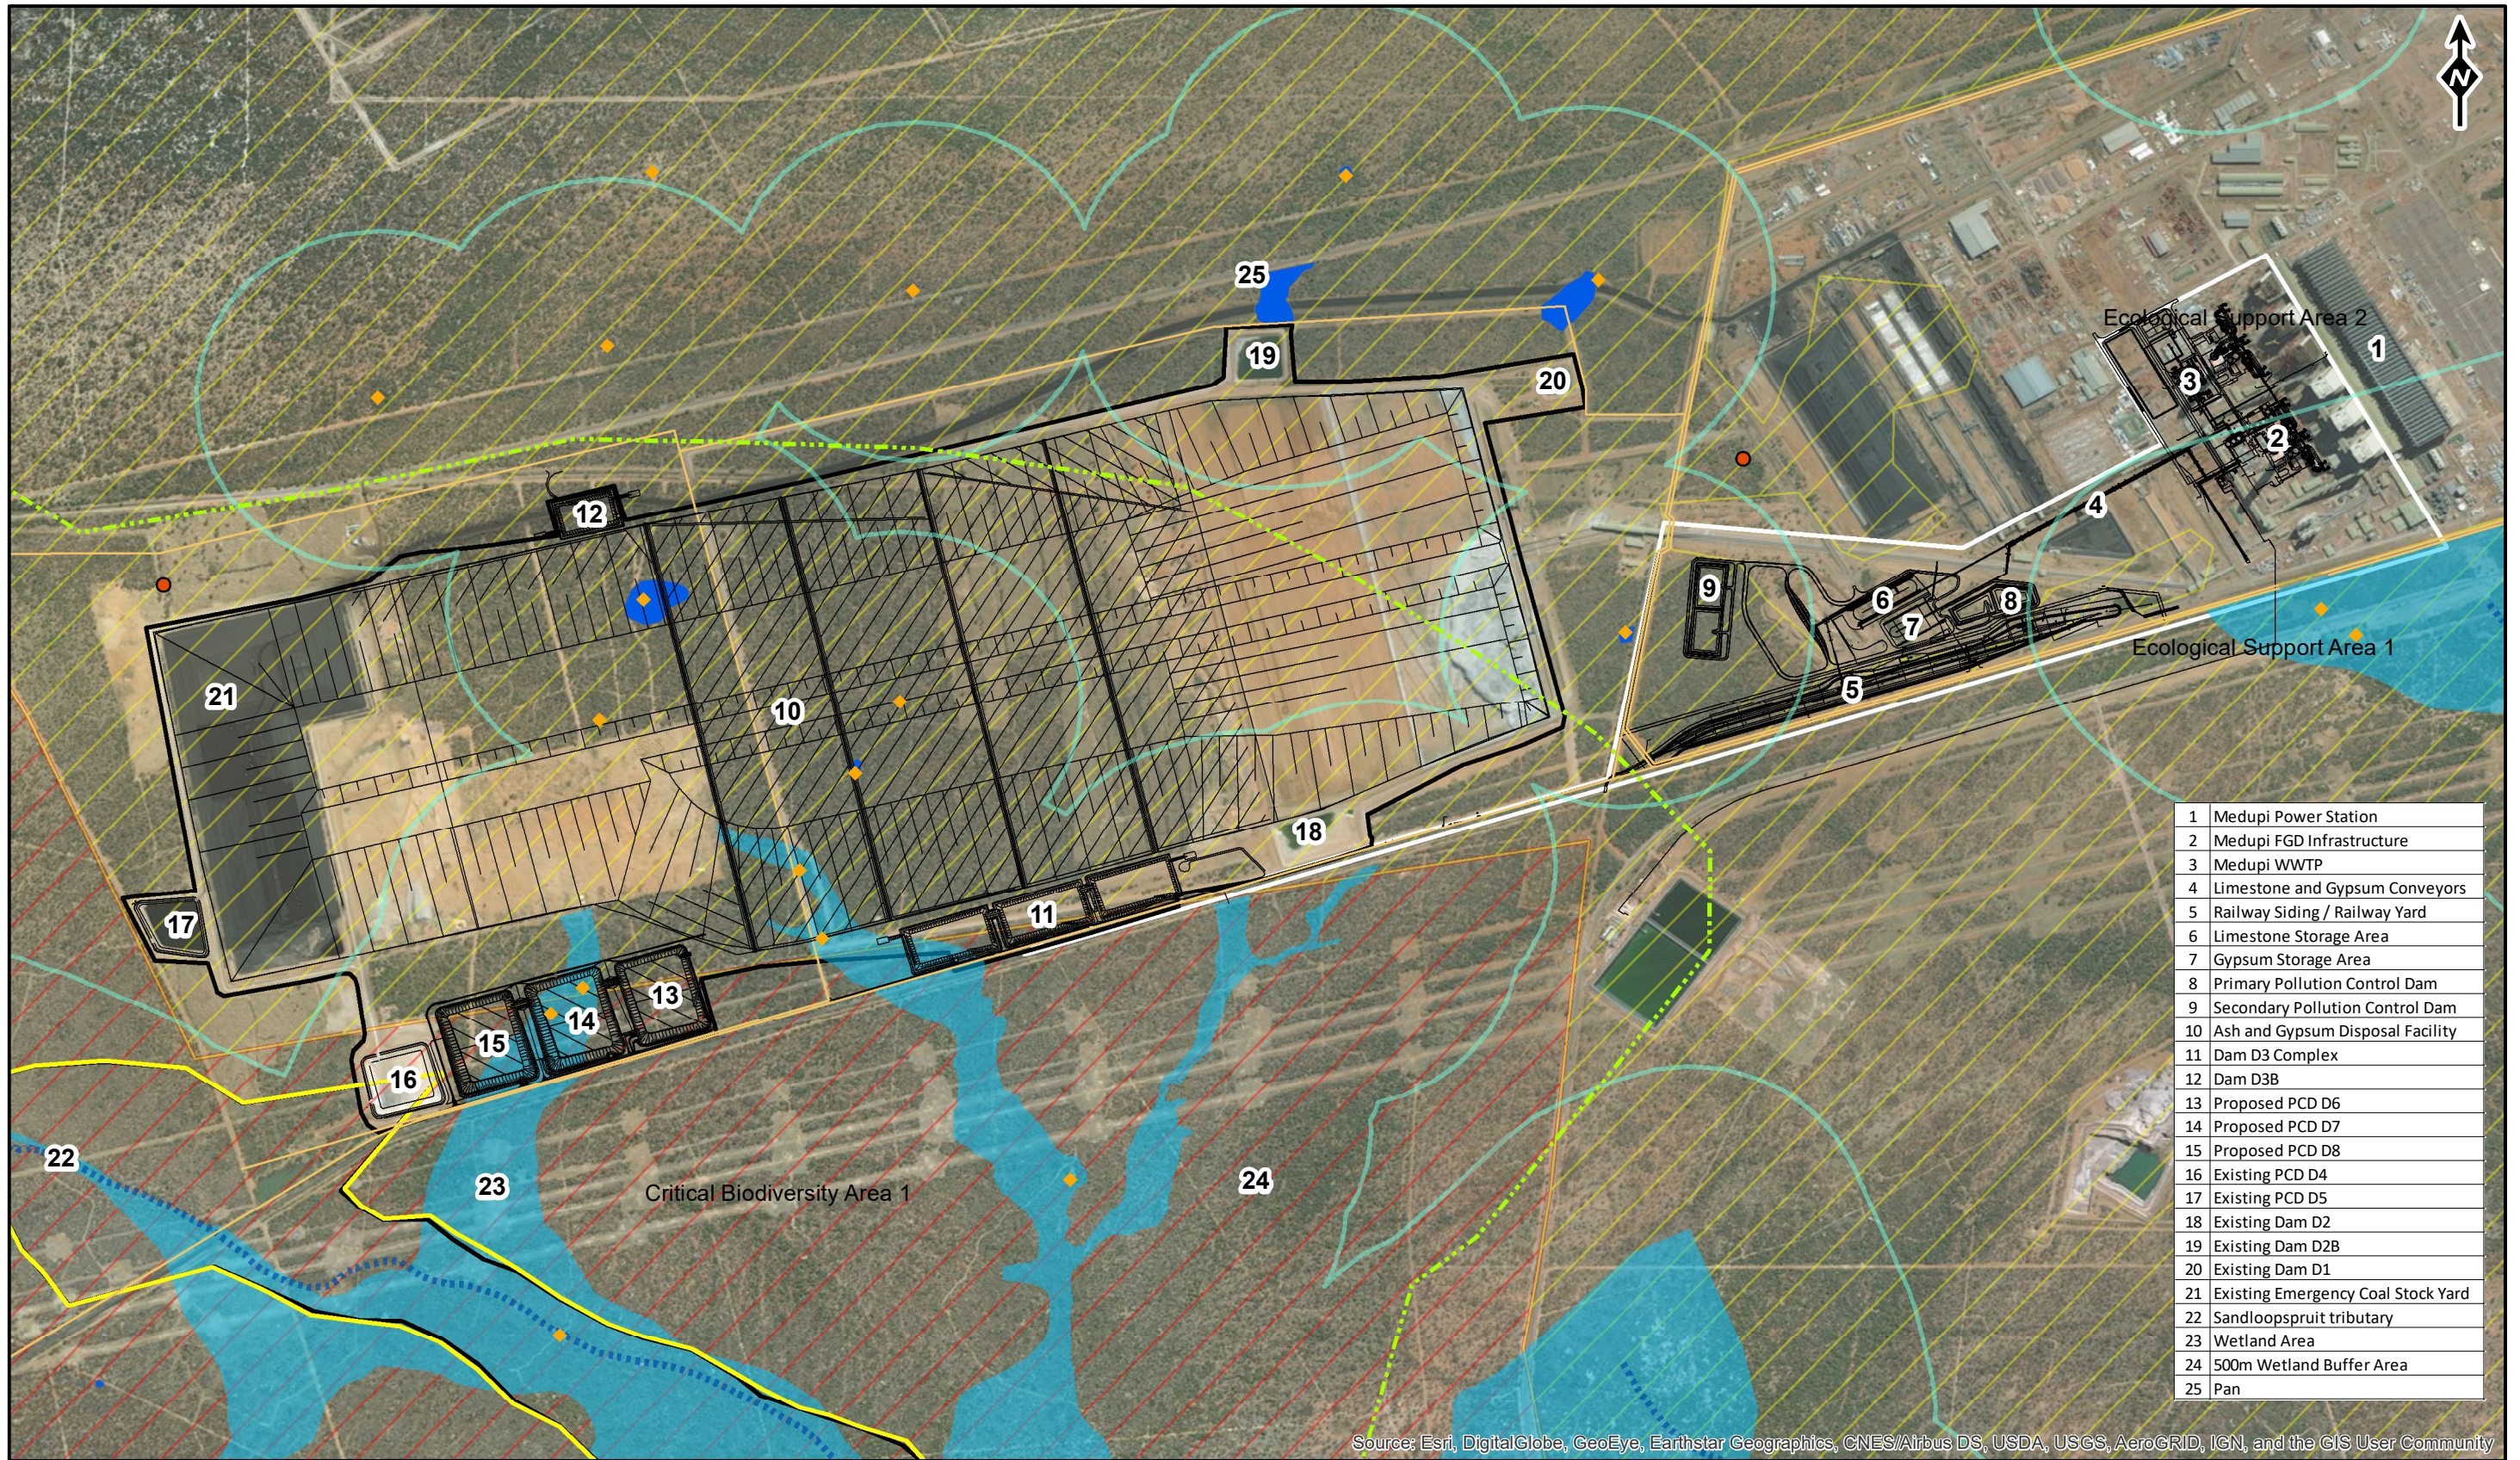

Source: Esri, DigitalGlobe, GeoEye, Earthstar Geographics, CNES/Airbus DS, USDA, USGS, AeroGRID, IGN, and the GIS User Community

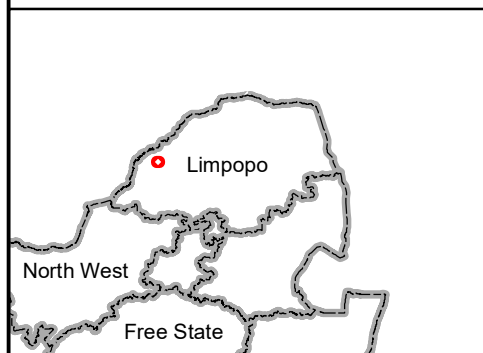

LEGEND	
Sandloop Tributary Catchment	Bullfrog sites
Wetlands	Possible Grave Sites
Pans	ADF Footprint Boundary
Non-Perennial River	FGD & Rail Yard Development Area
Wetlands&Pans_500m_Buffer	Thabazimbi-Lephalale Rail
1in100 Floodline	Critical Biodiversity Area1
1in50 Floodline	Ecological Support Area1
	No Natural Remaining
	Other Natural Areas
	Protected Areas

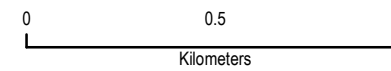

**RESOURCES/NOTES**

**REFERENCE**

Coordinate System: GCS WGS 1984  
Datum: WGS 1984  
Units: Degree

PROJECT **MEDUPI FGD RETROFIT PROJECT  
WATER USE LICENCE APPLICATION**

TITLE **MASTERPLAN**



GIS	MV	15/06/2018	PROJECT No. 12949
CHECK	TM	15/06/2018	SCALE 1:20 000
REVIEW	-	15/06/2018	A3 REV 0