


Document Produced by deskPDF Unregistered :: http://www.docudesk.com

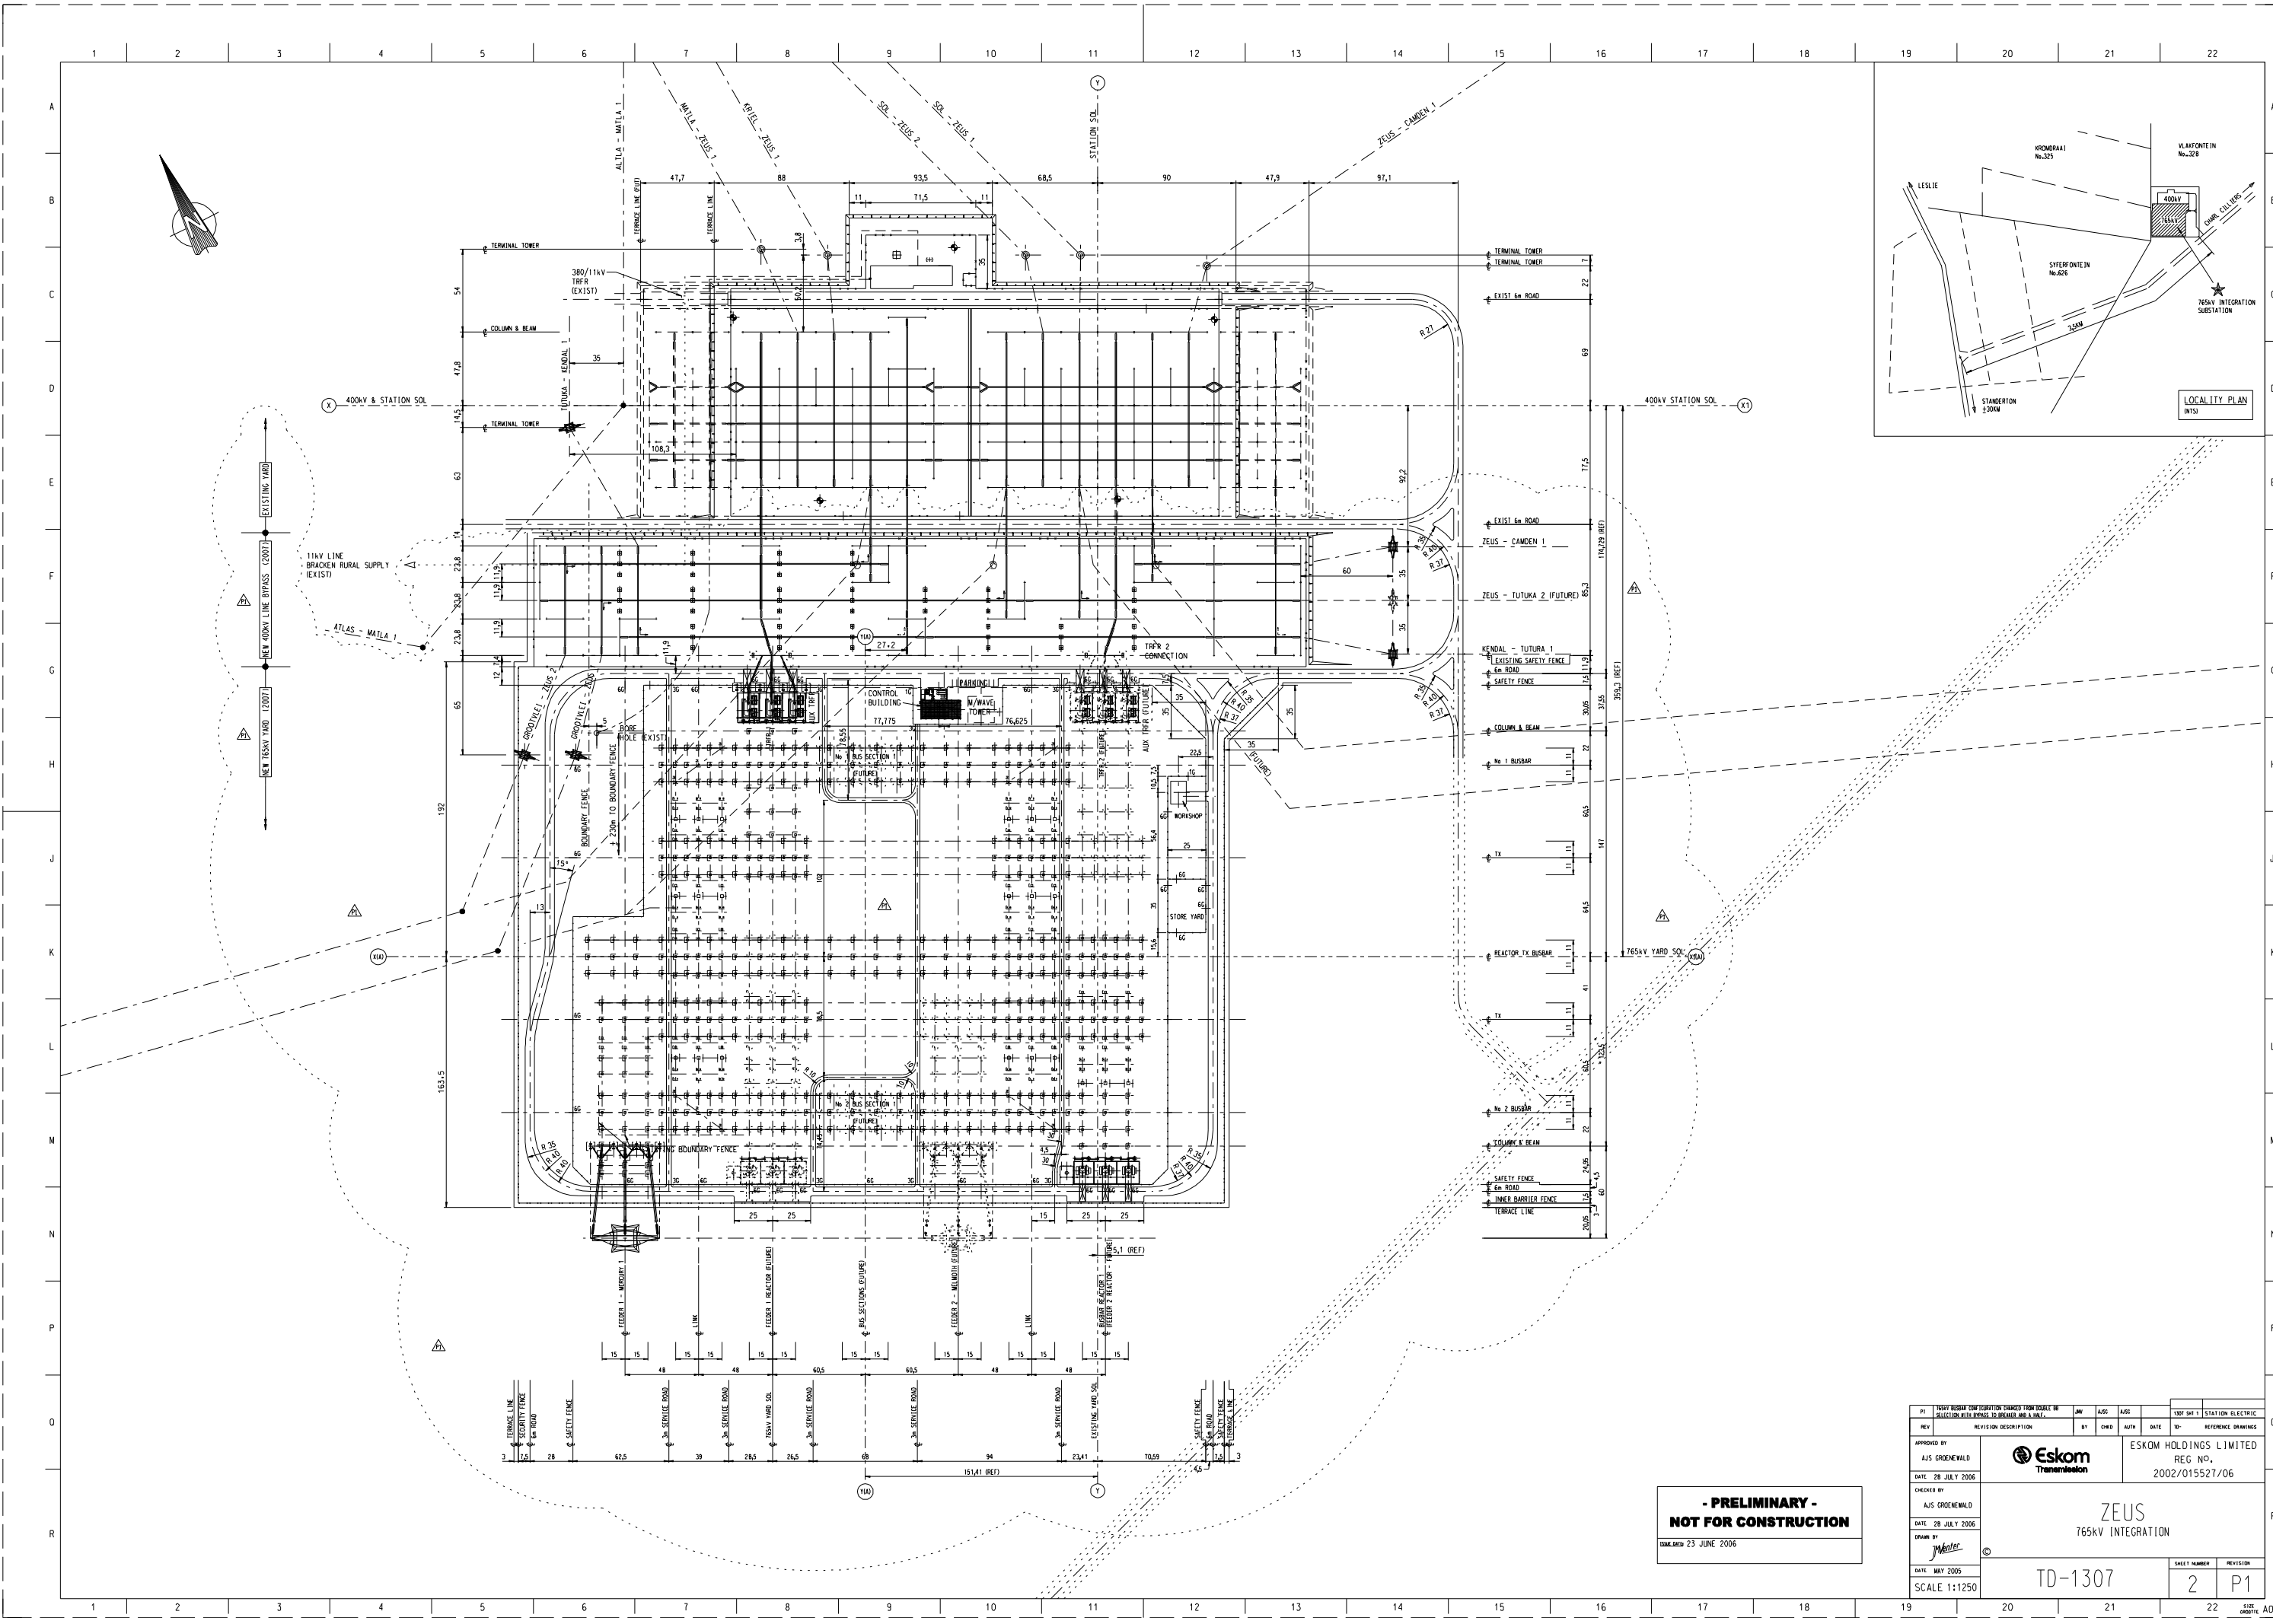

**- PRELIMINARY -
NOT FOR CONSTRUCTION**

DRAWN 23 JUNE 2006

P1 765kV BUSBAR CONFIGURATION DRAWING FROM BOOKLET BY SELECTION WITH REFERENCE TO DRAWING AND A.M.F.	TYPED BY: STATION ELECTRIC REVISION DESCRIPTION: BY: DWS AUTH: DATE: TP: REFERENCE DRAWINGS:				
APPROVED BY: AJS GROENEWALD DATE: 28 JULY 2006 CHECKED BY: AJS GROENEWALD DATE: 28 JULY 2006 DRAWN BY: [Signature] DATE: MAY 2005 SCALE: 1:1250	 ESKOM HOLDINGS LIMITED REG NO. 2002/015527/06 <h2 style="margin: 0;">ZEUS</h2> <h3 style="margin: 0;">765kV INTEGRATION</h3> <table style="width: 100%; border: none;"> <tr> <td style="border: none;">SHEET NUMBER</td> <td style="border: none;">REVISION</td> </tr> <tr> <td style="border: none; text-align: center;">2</td> <td style="border: none; text-align: center;">P1</td> </tr> </table>	SHEET NUMBER	REVISION	2	P1
SHEET NUMBER	REVISION				
2	P1				