




LAYOUT OF CONVEYOR ROUTE
1:5000

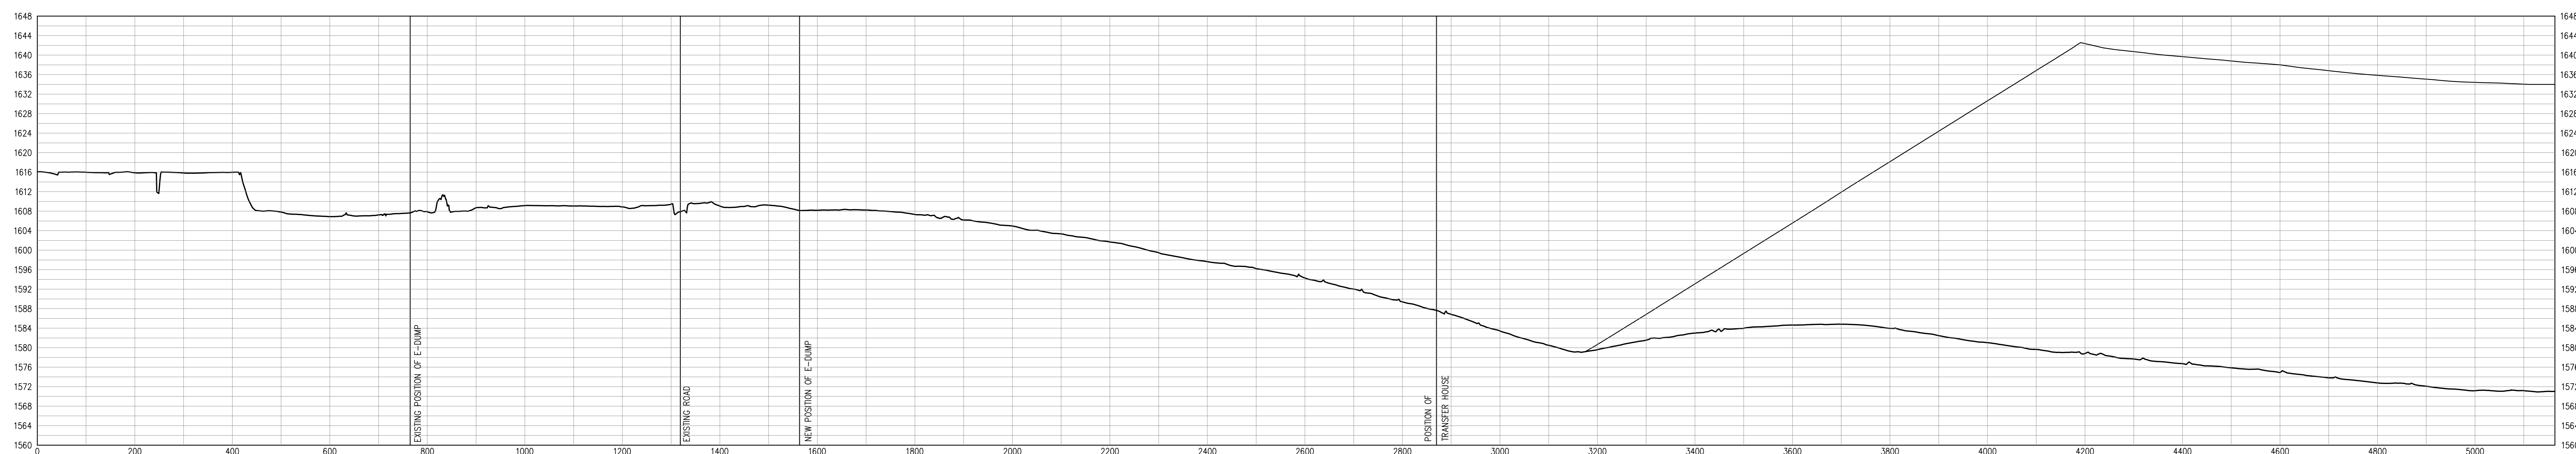

SECTION A
HOR. 1:5000
VER. 1:500

D.O.	REV	DATE	INDEX REFERENCE	REV BY	CHK BY	APP BY	REFERENCE DWG. No.	REFERENCE DRAWING
DESIGNED	-	-	-	-	-	-	-	-
CHECKED	-	-	-	-	-	-	-	-
APPROVED	-	-	-	-	-	-	-	-
SCALE	1:5 000							

KENDEL POWER STATION
 30 YEAR ASH DISPOSAL FACILITY
 MAXIMUM CONTINUOUS DUMP OPTION
 CONVEYOR ROUTE

ESKOM HOLDINGS LTD.
 REG. No. 2002/019527/06

DRAWN BY: BVV
 DATE: 09/11/18
 SCALE: 1:5 000

12935/01-18
 P00

THIS DRAWING HAS BEEN CREATED ON A C.A.D. SYSTEM.
ANY AMENDMENT MUST BE EFFECTED ON THE SAME SYSTEM.

