
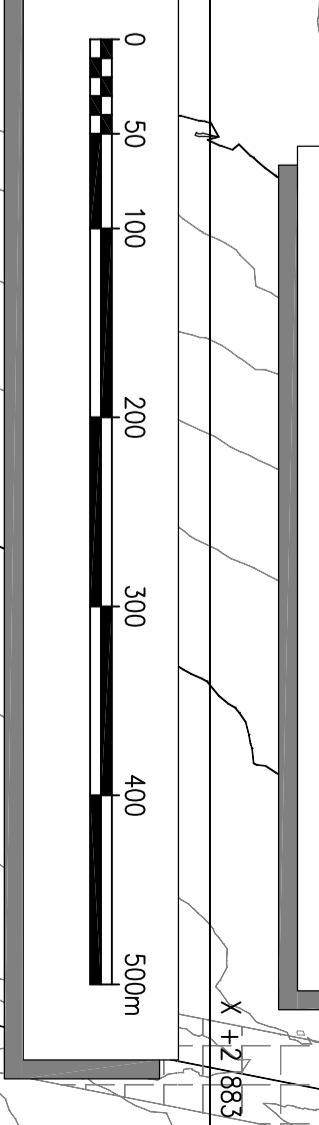


LEGEND:


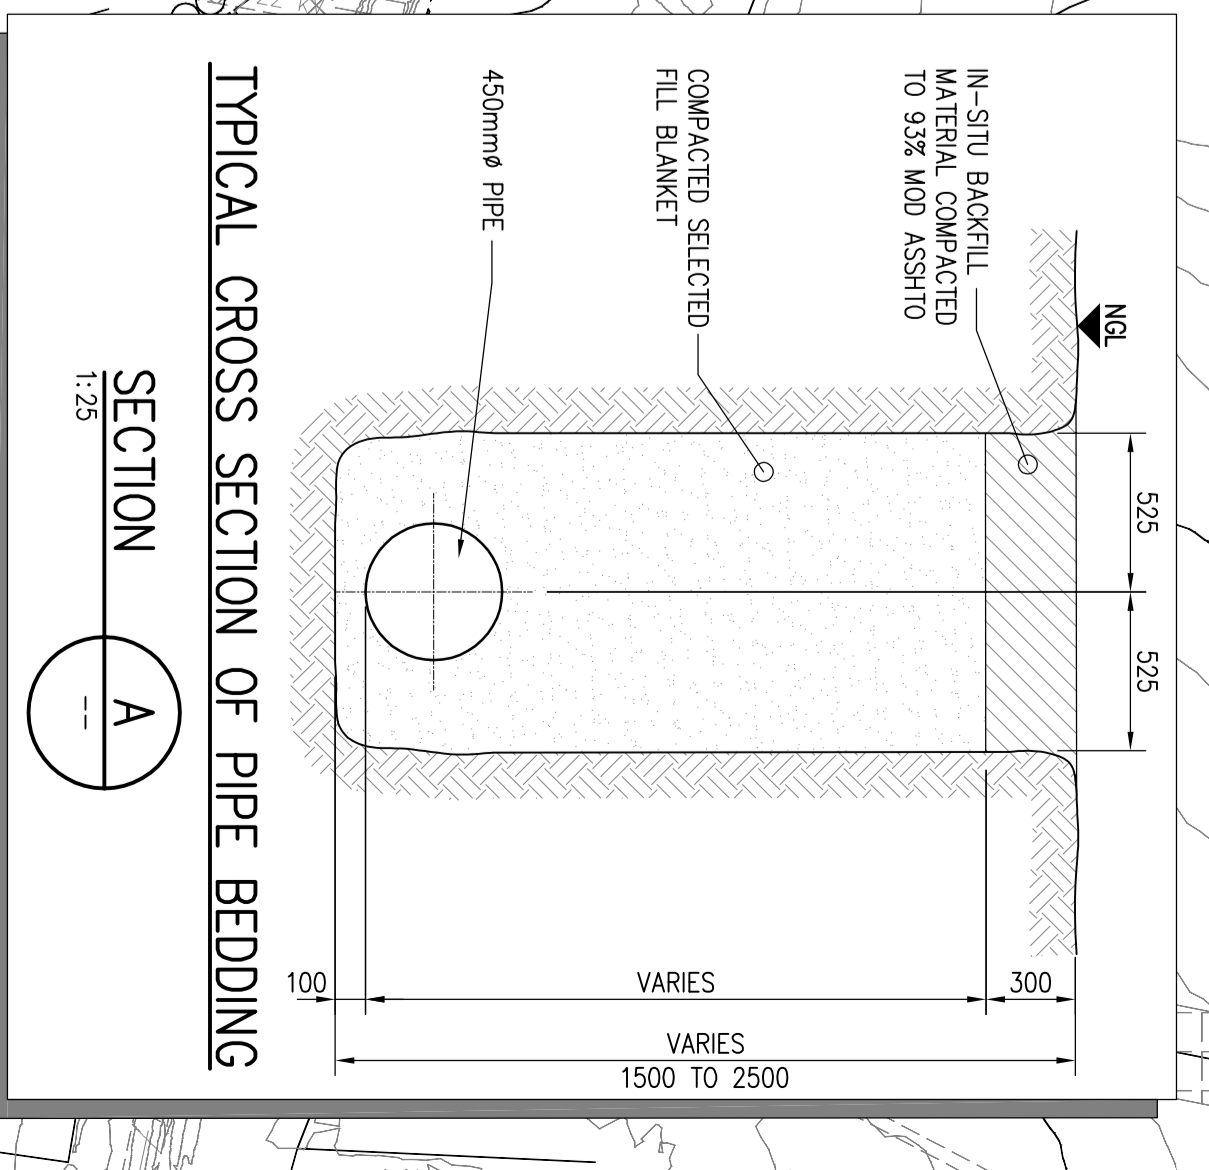

THIS DRAWING HAS BEEN CHECKED ON A CAD SYSTEM. ANY AMENDMENT MUST BE EFFECTED ON THE SAME SYSTEM.

NO.	DATE	DESCRIPTION	BY	CHKD
1	14/03/09	ISSUED FOR PERMITTING	ADL	ADL
2	14/03/09	ISSUED FOR PERMITTING	ADL	ADL

SCALE: 1:4,000




Escom

KENDAL POWER STATION
30 YEAR ASH DISPOSAL FACILITY
MAXIMUM CONTINUOUS DUMP OPTION

12935 / 03-09

P00


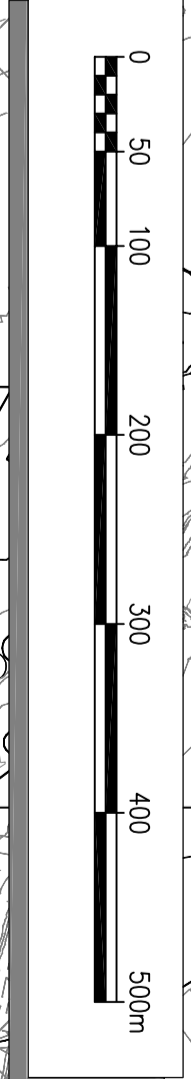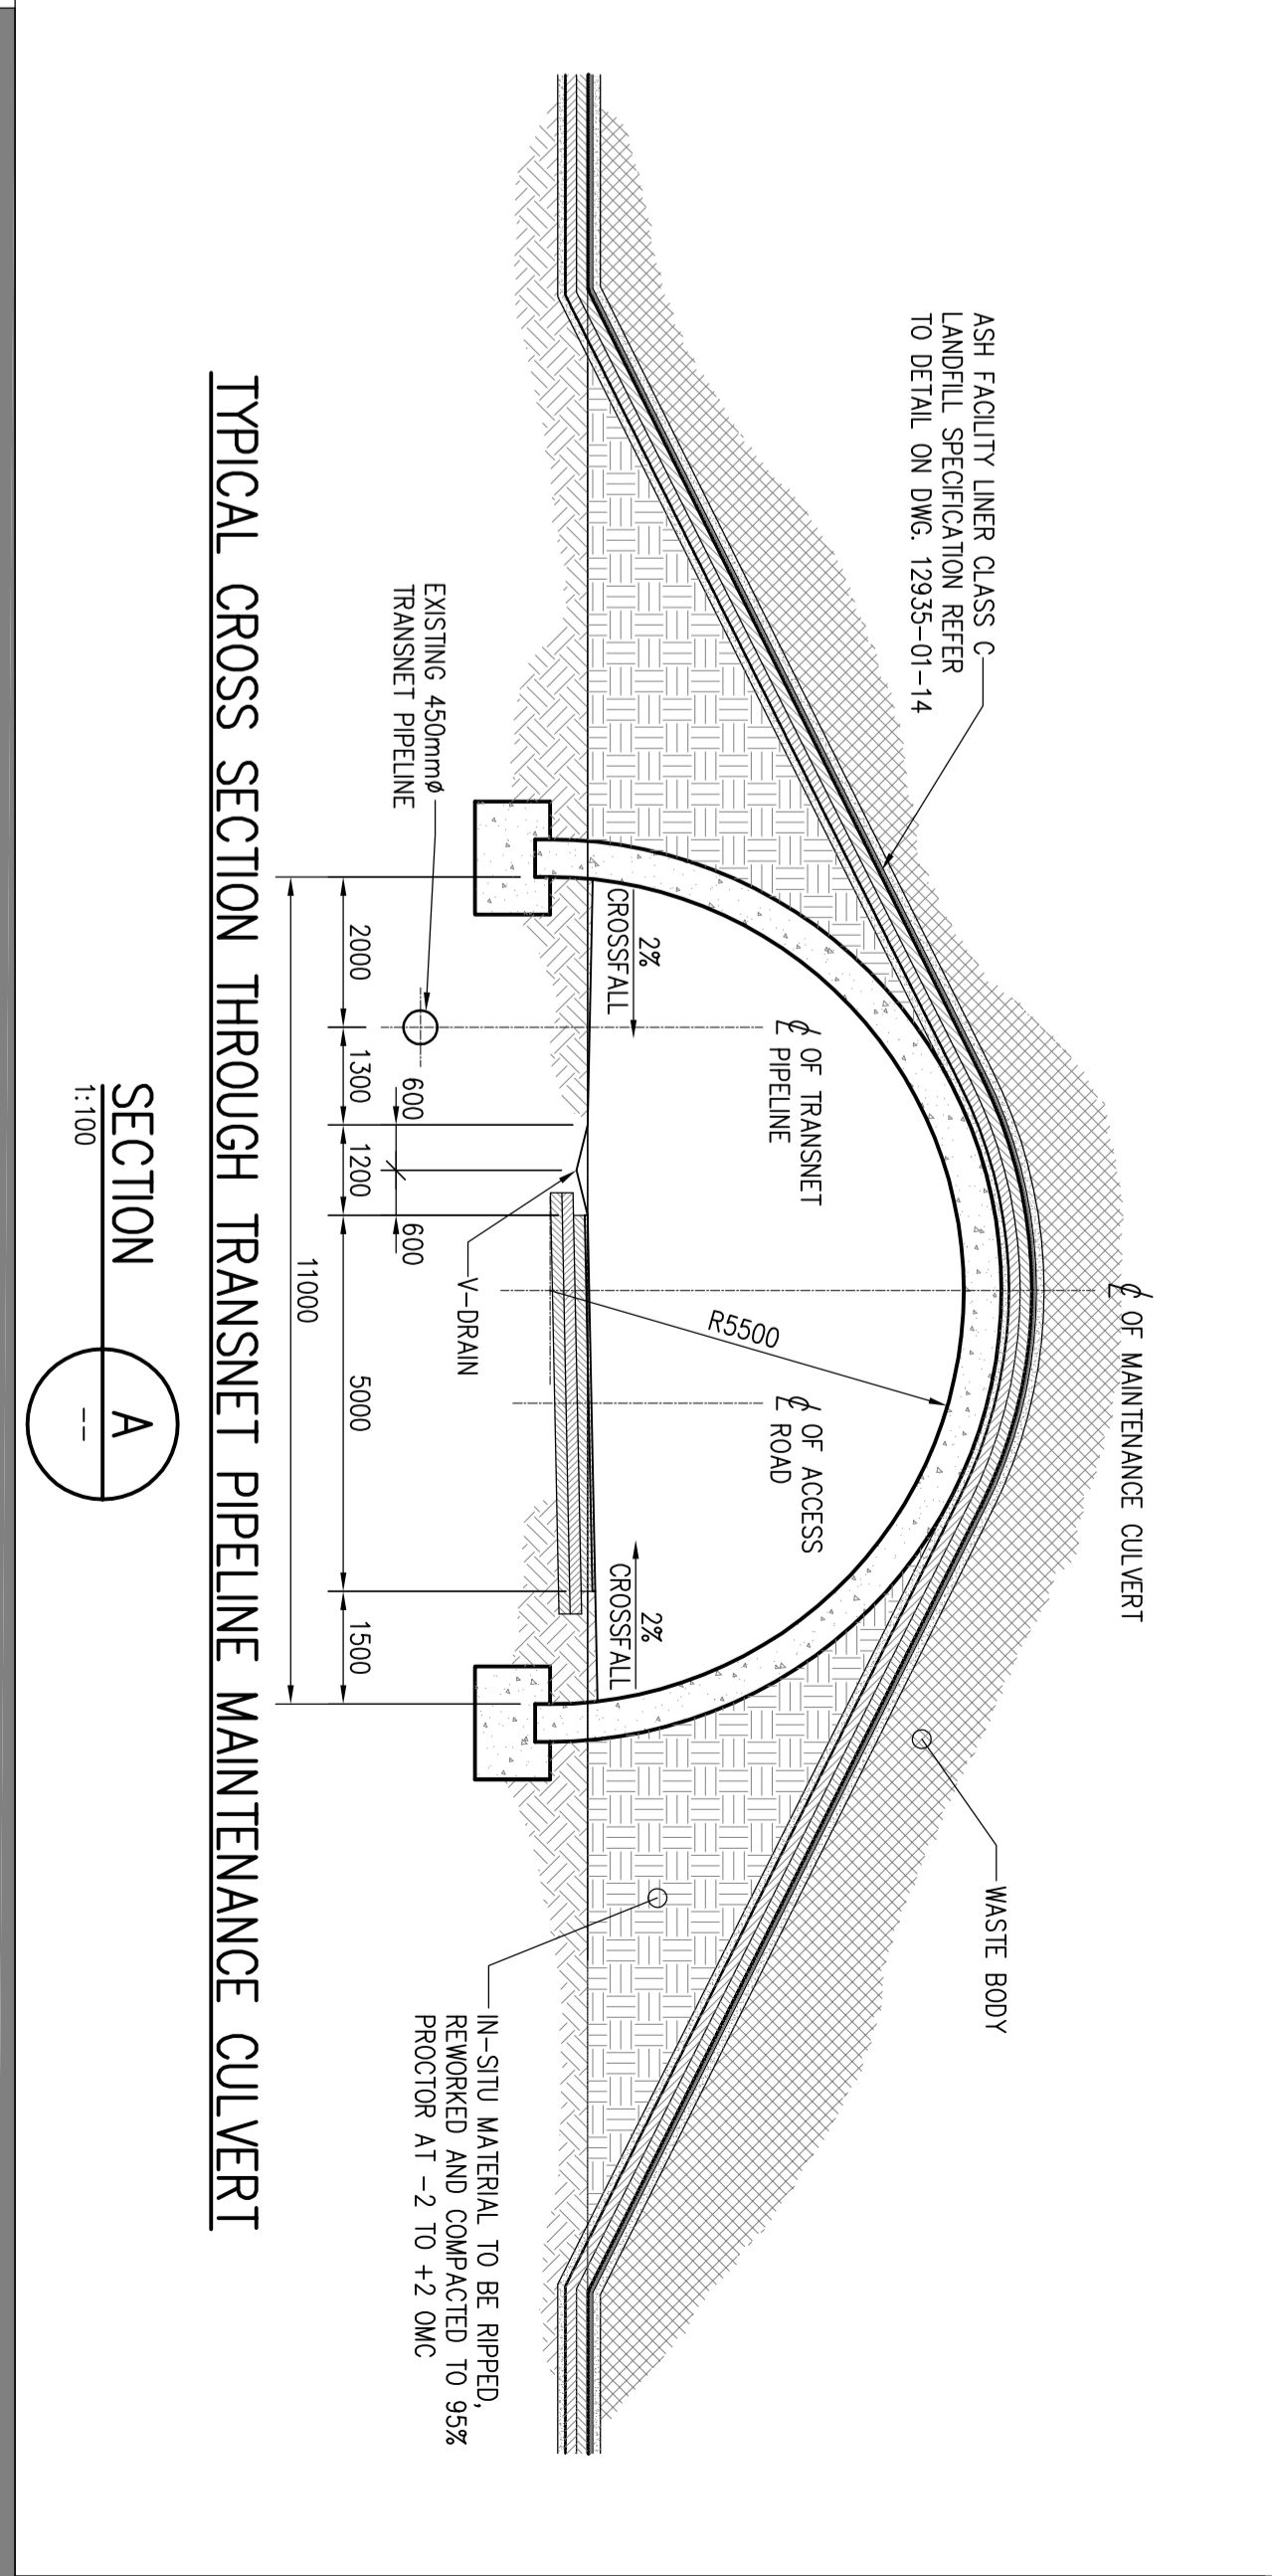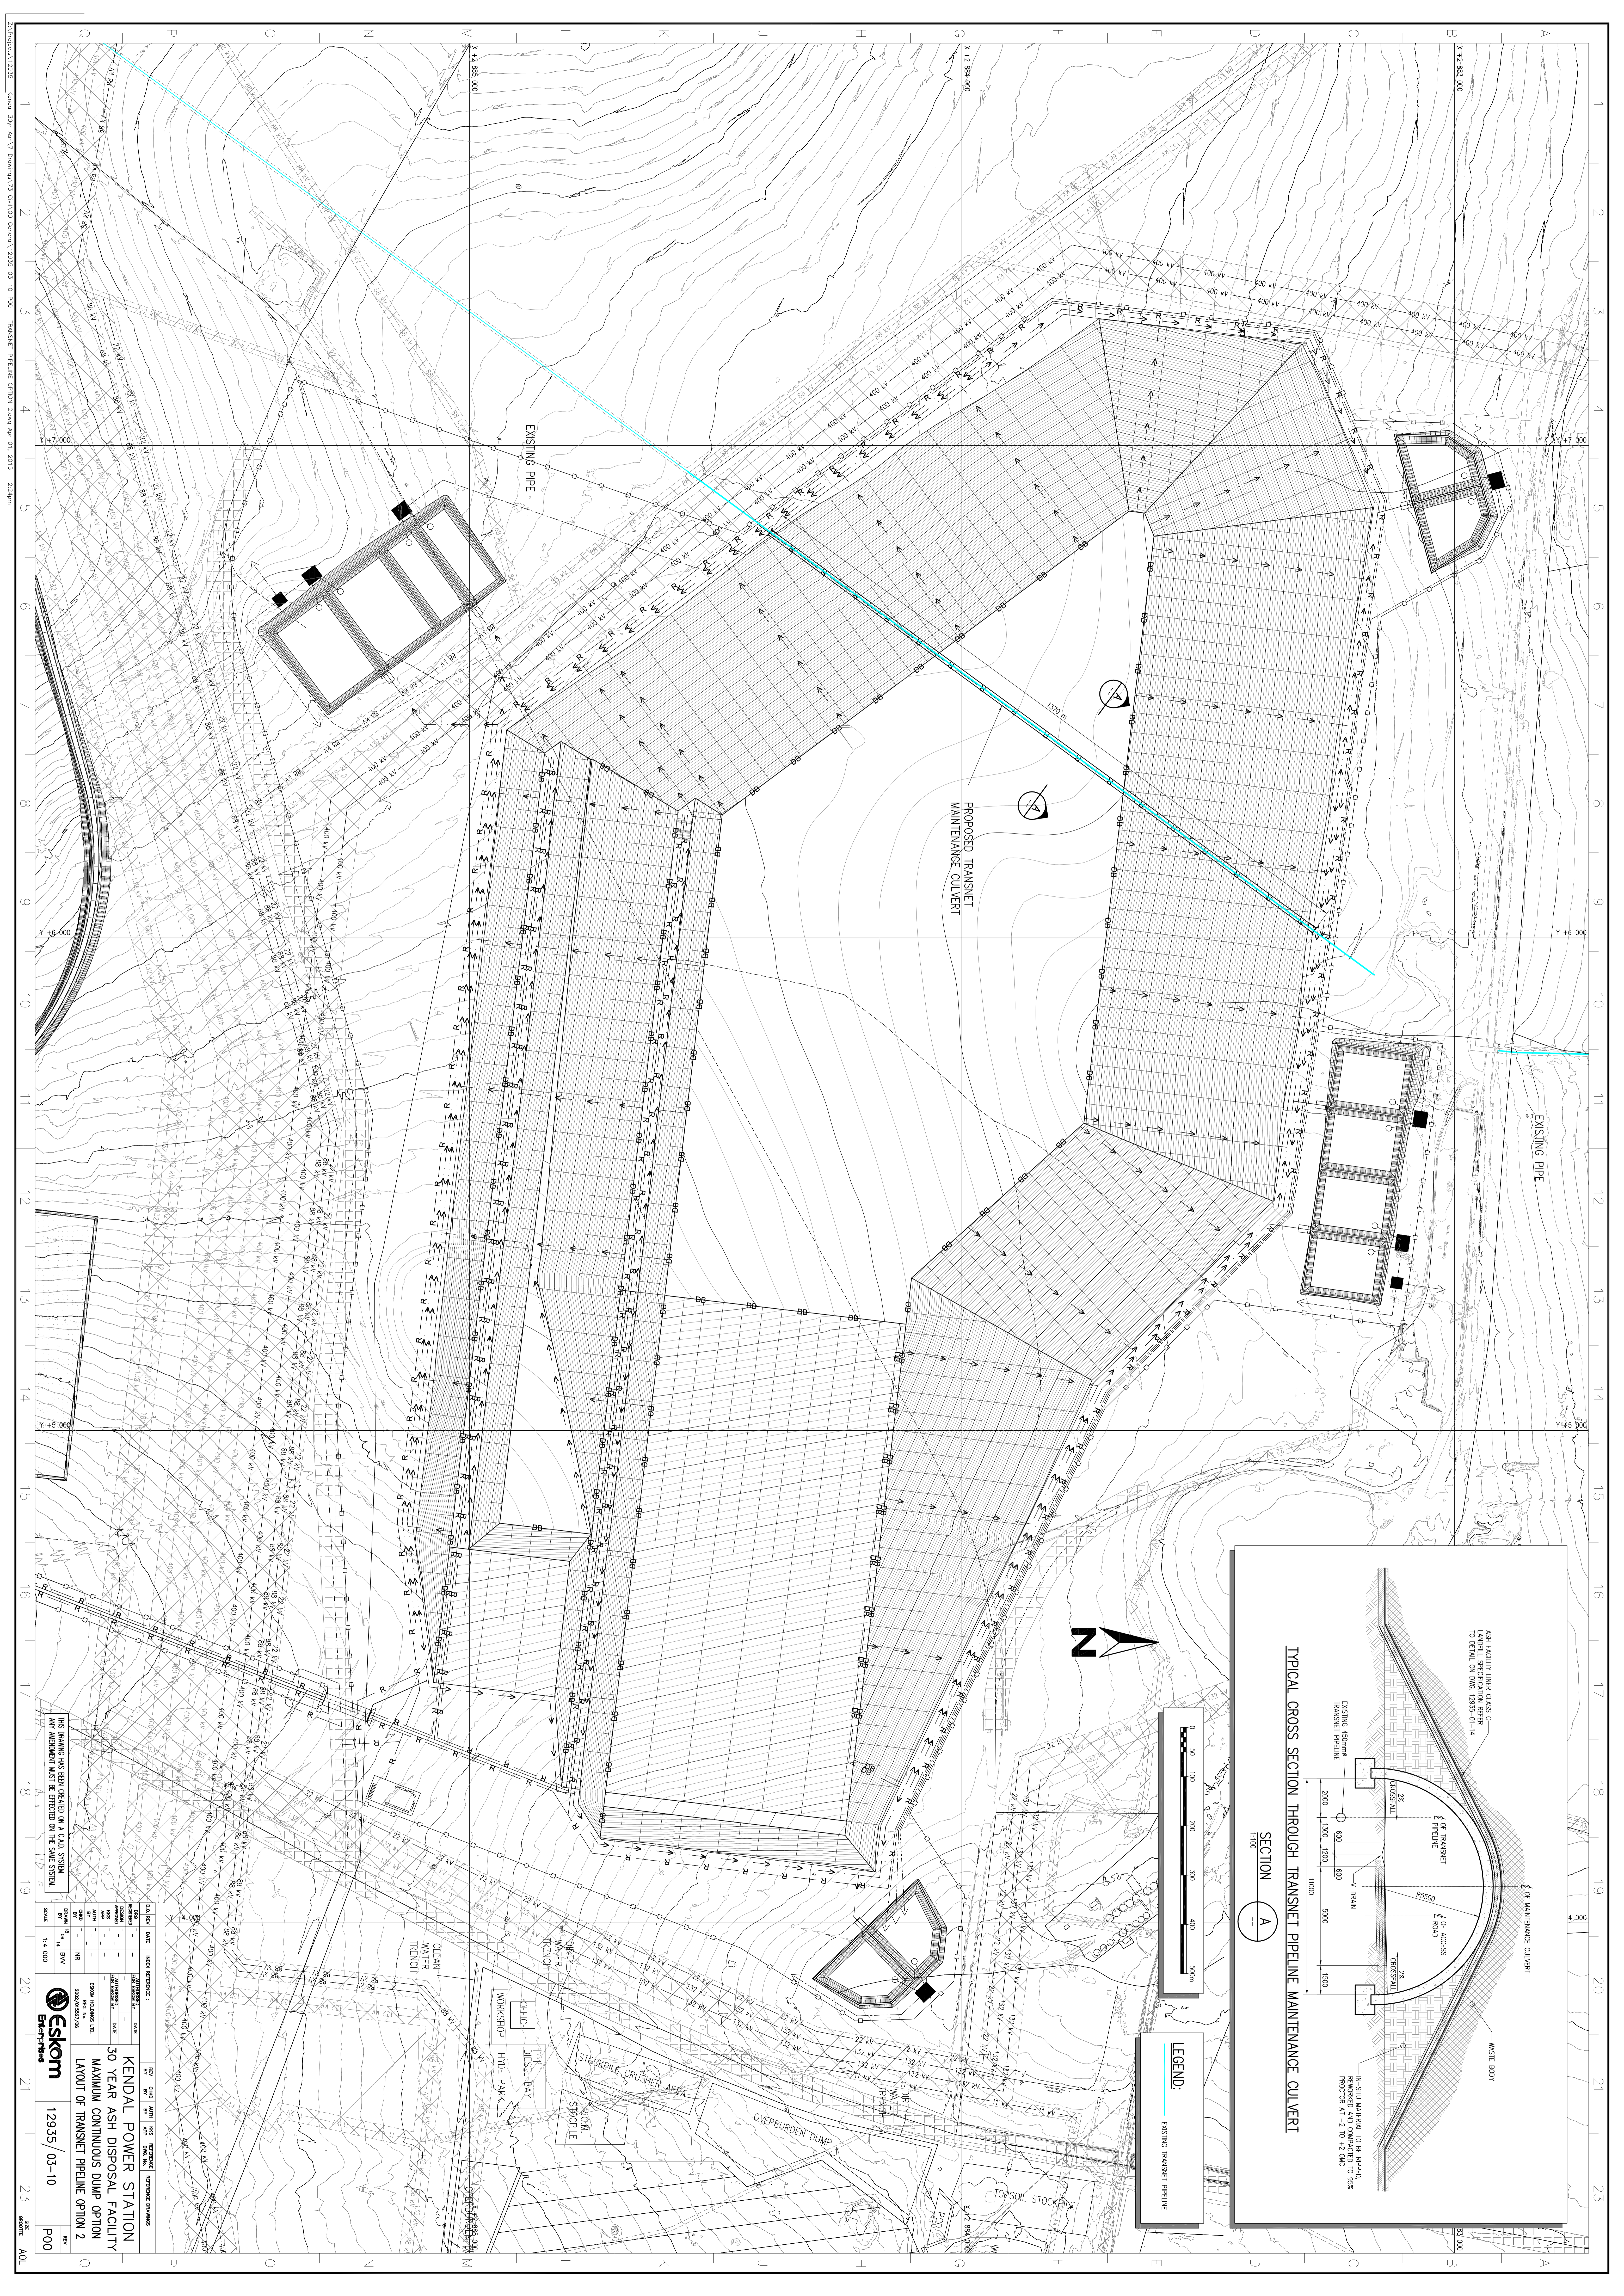

LEGEND:






- EXISTING TRANSNET PIPELINE

THIS DRAWING HAS BEEN CREATED ON A CADD SYSTEM. ANY MODIFICATION MUST BE EFFECTED ON THE SAME SYSTEM.

REVISIONS			
NO.	DATE	DESCRIPTION	BY
1			



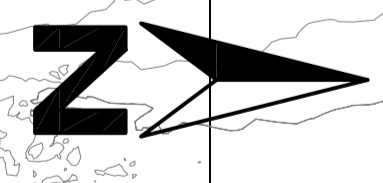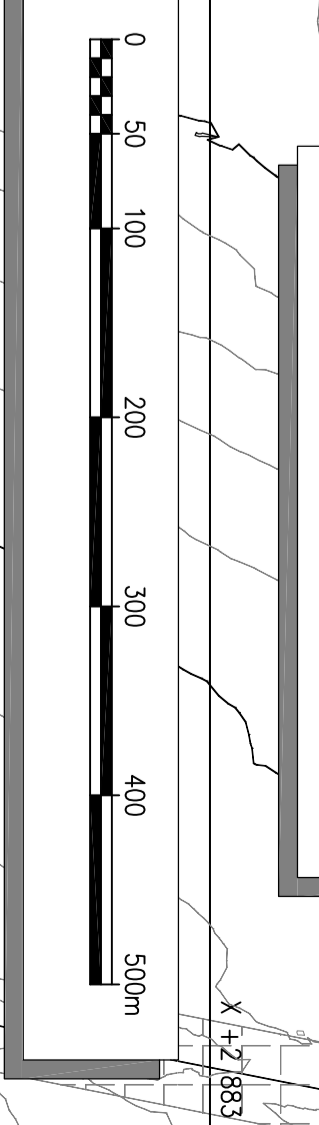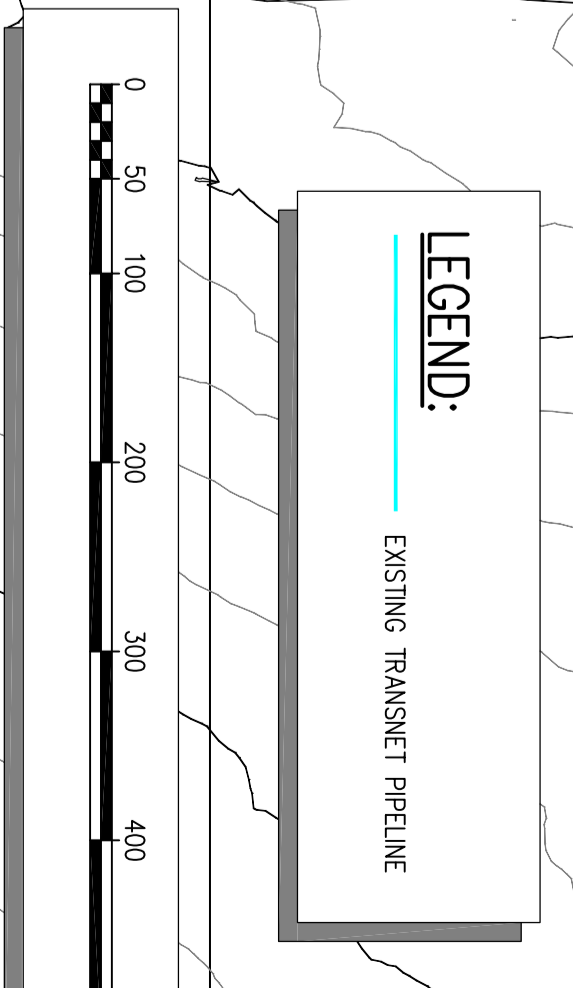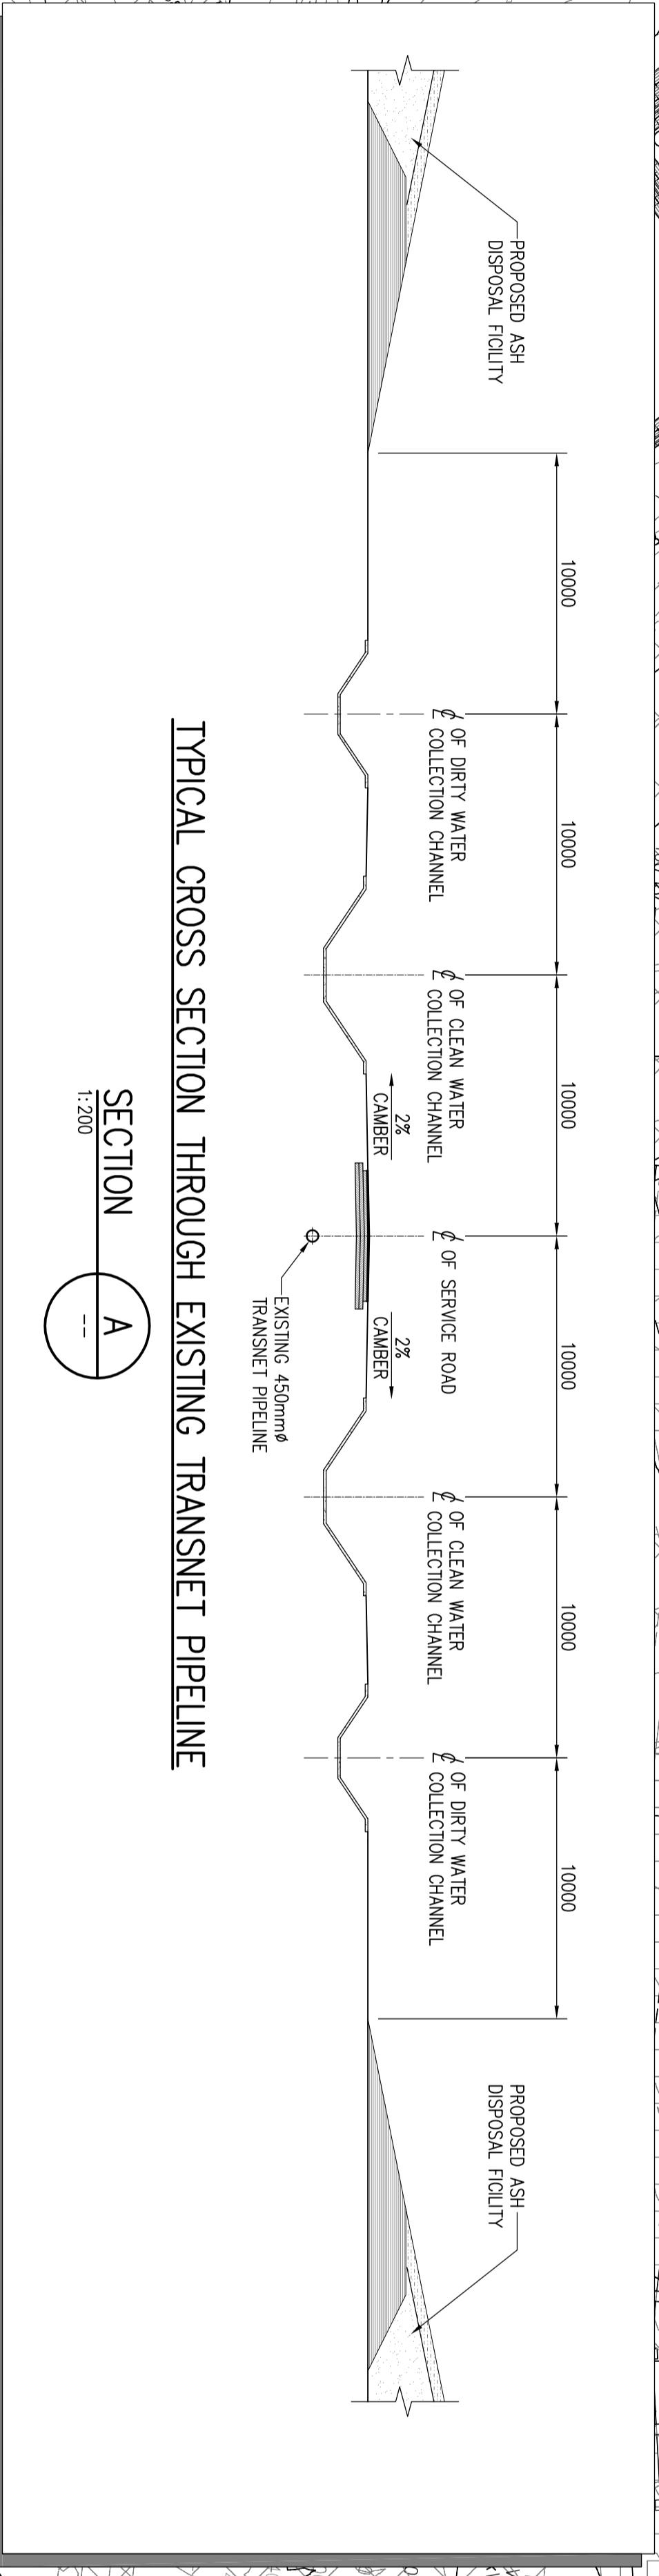
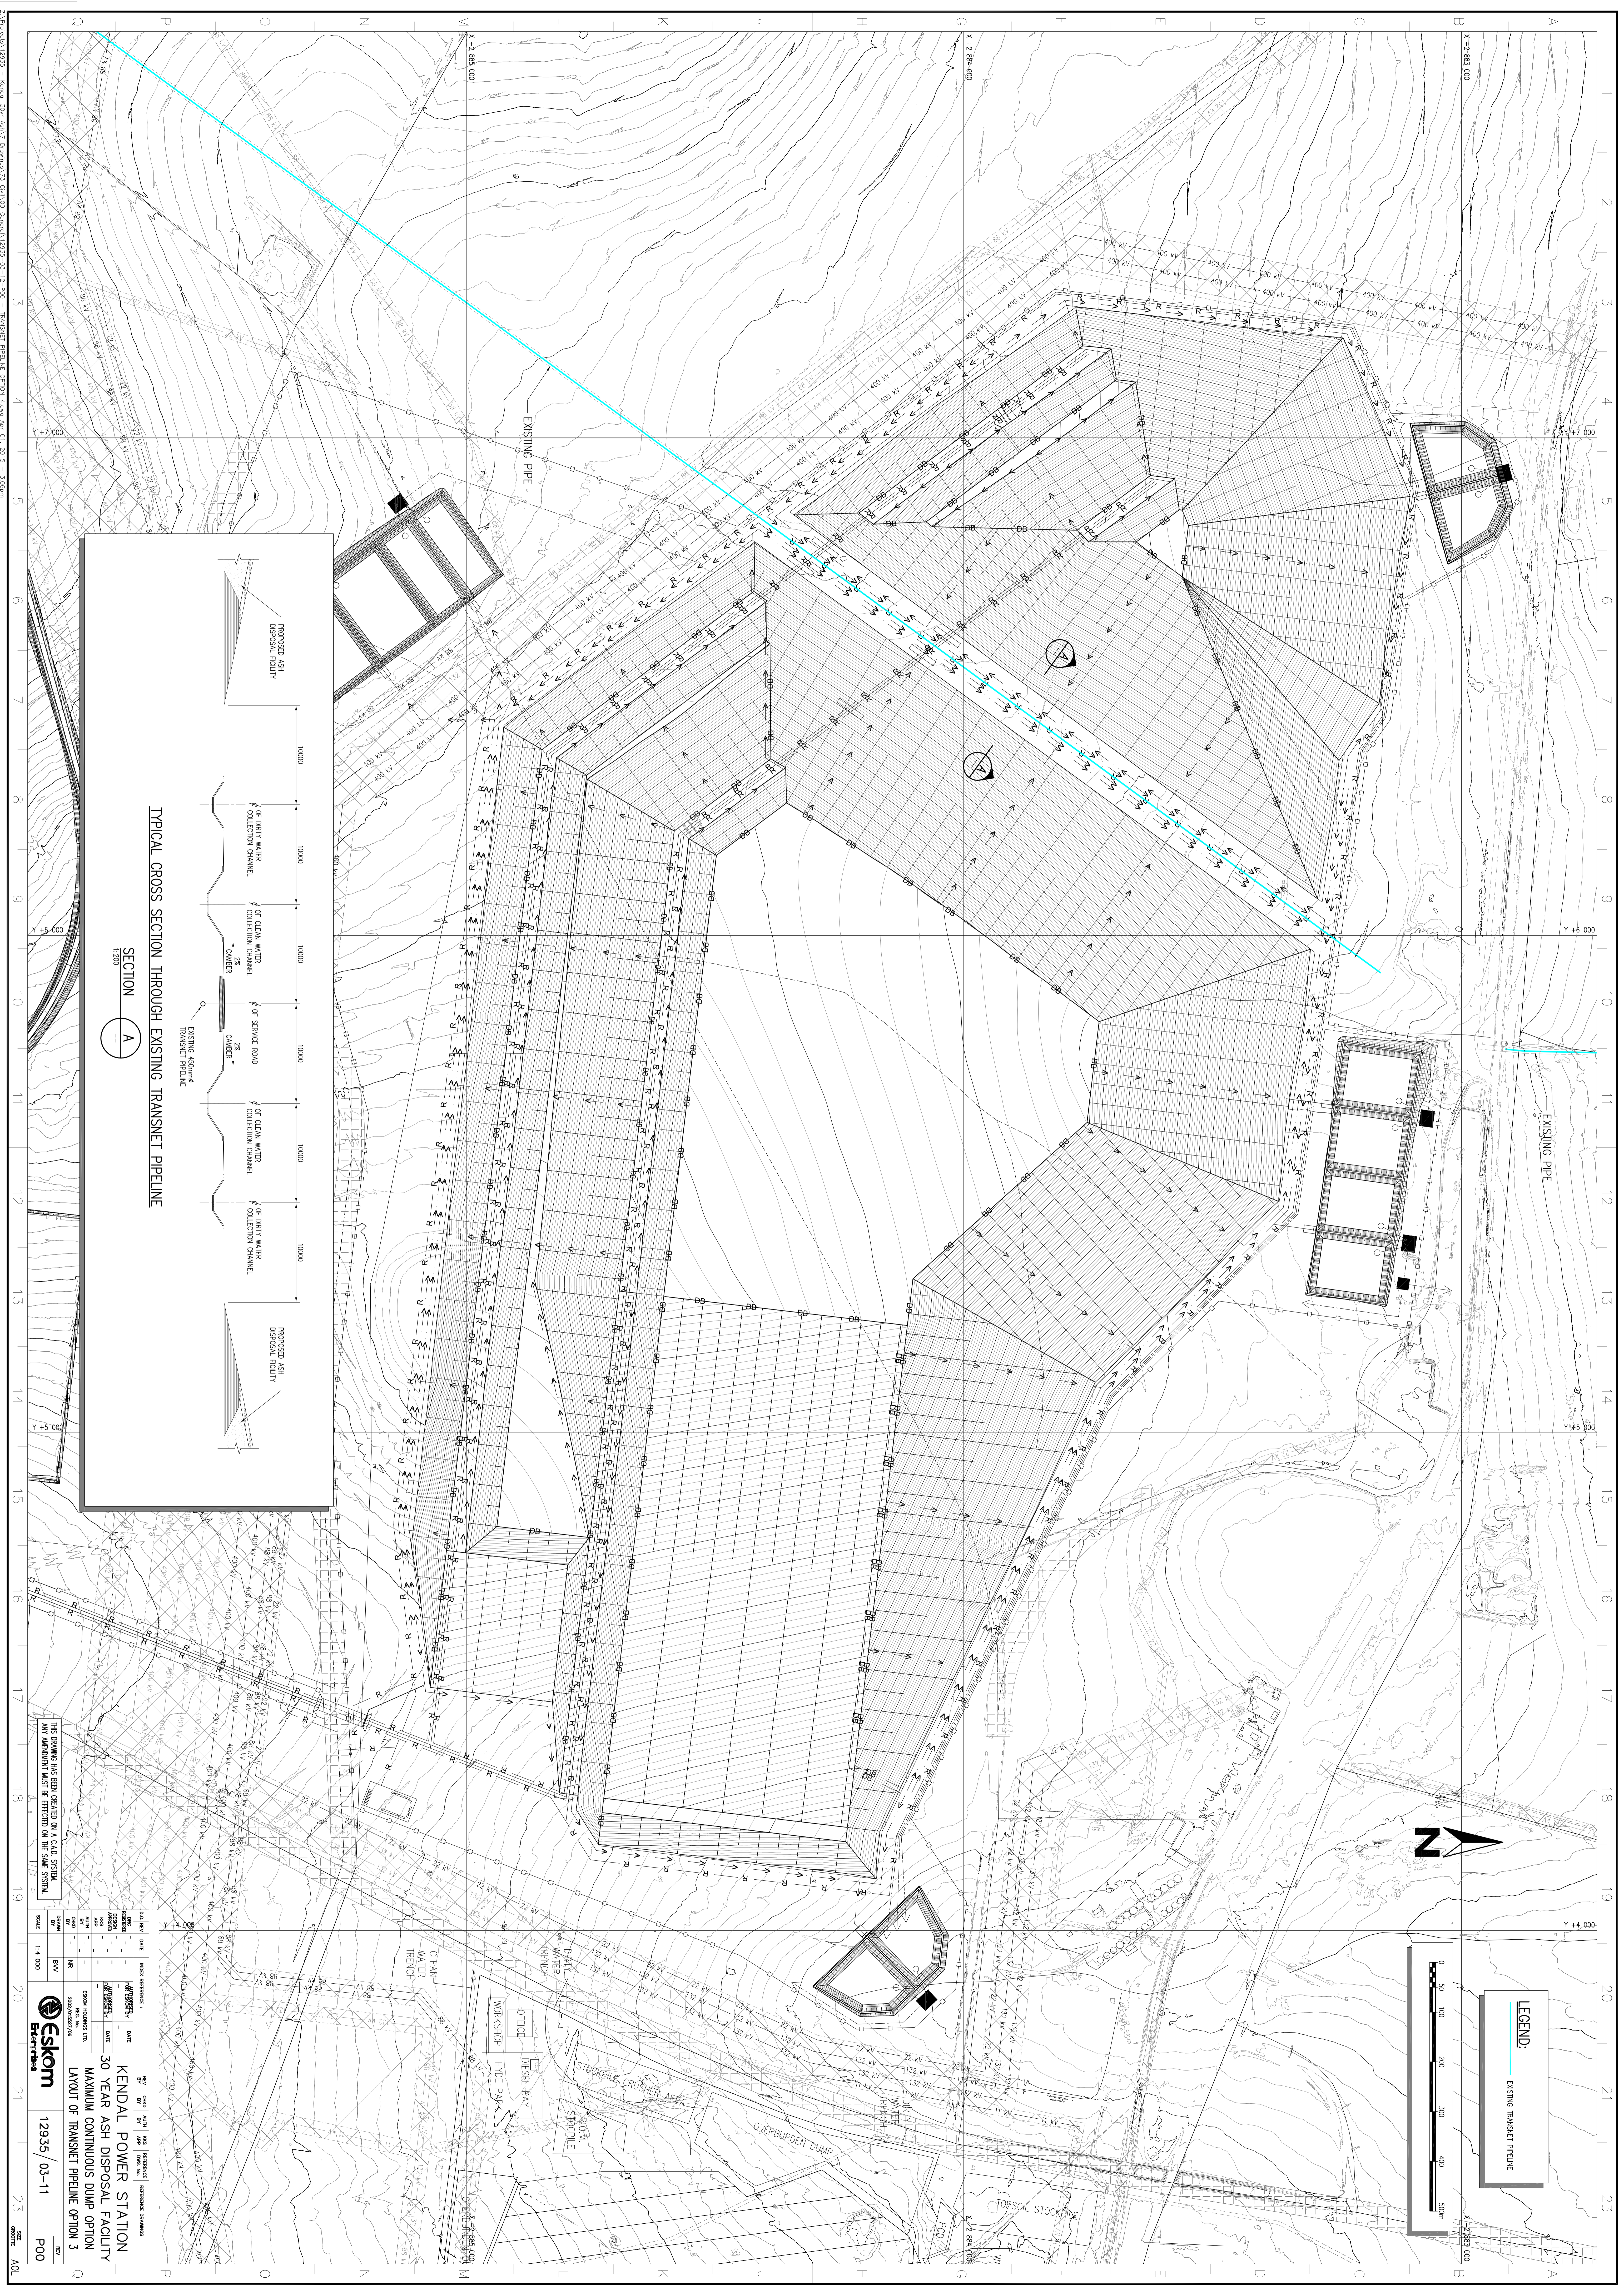


THIS DRAWING HAS BEEN CHECKED ON A C.A.D. SYSTEM. ANY AMENDMENT MUST BE EFFECTED ON THE SAME SYSTEM.


ESKOM
 12935 / 03-11
 P00

KENDAL POWER STATION
30 YEAR ASH DISPOSAL FACILITY
MAXIMUM CONTINUOUS DUMP OPTION

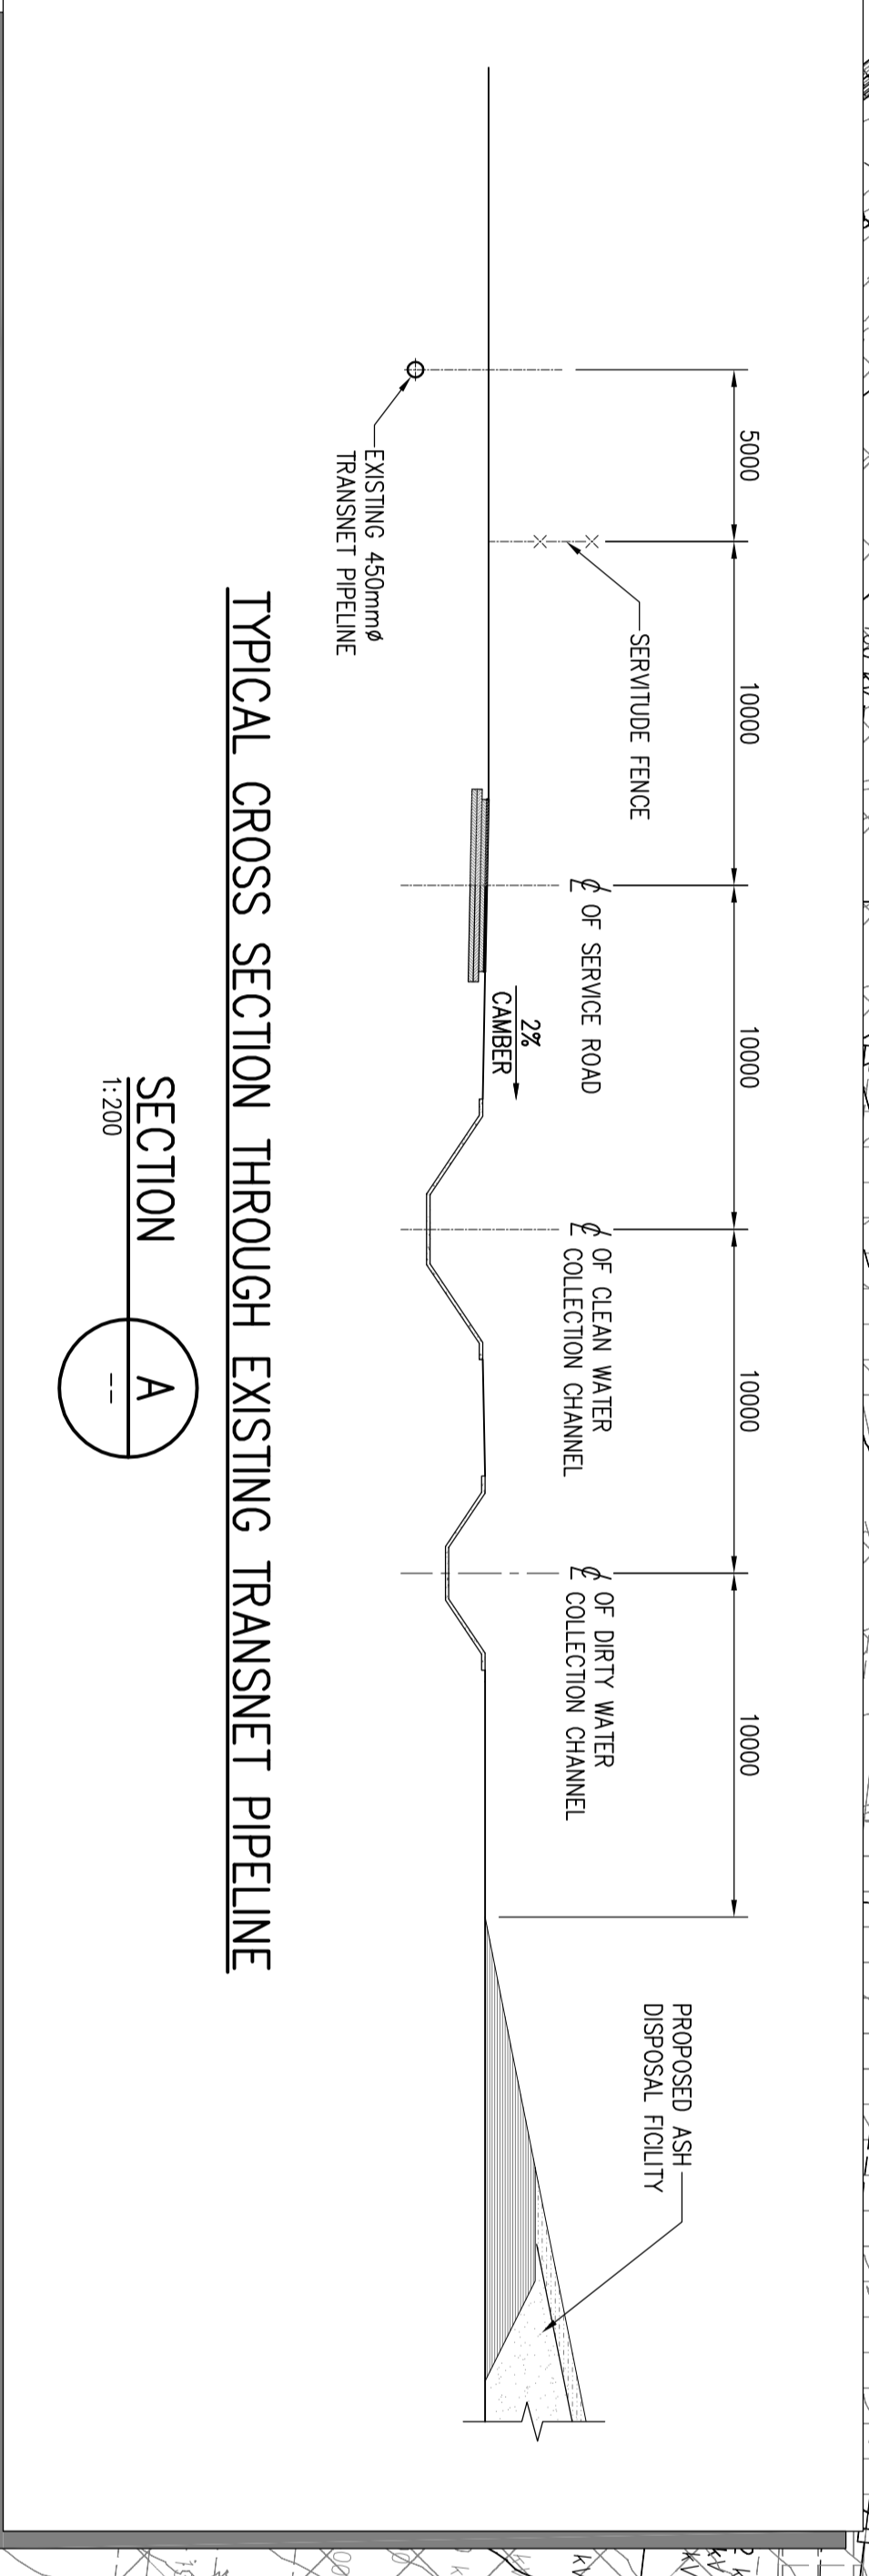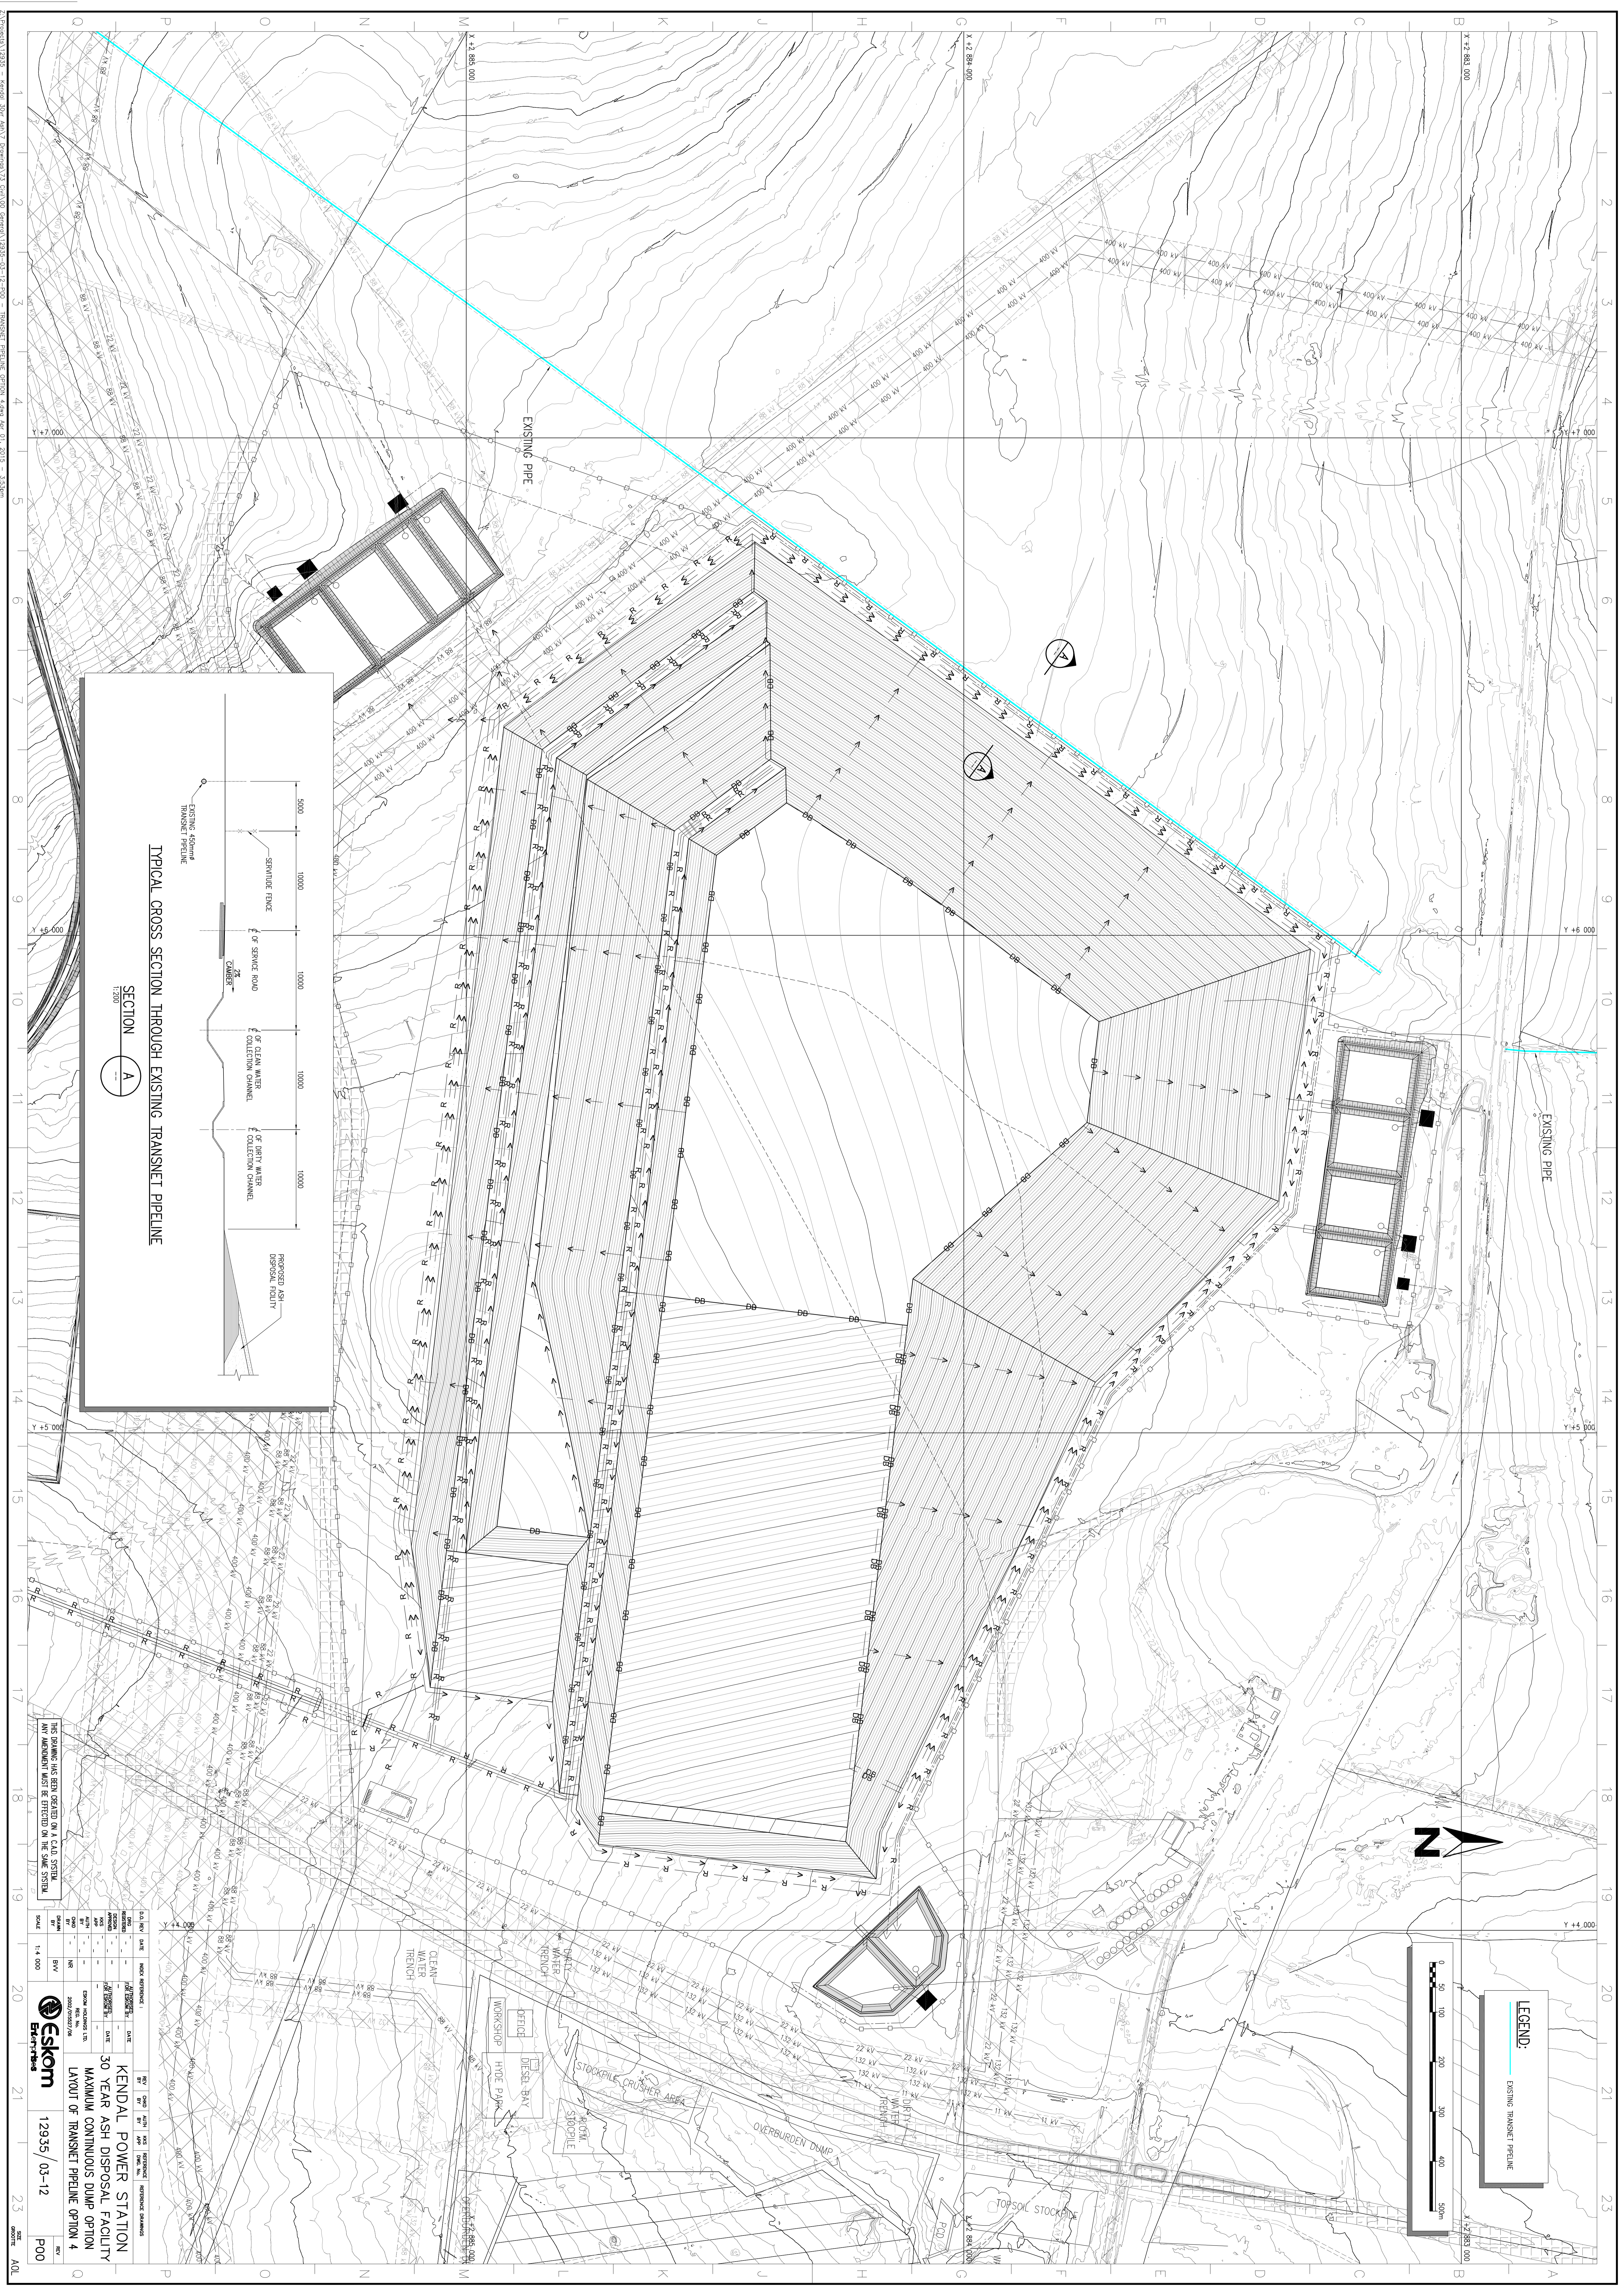

THIS DRAWING HAS BEEN CHECKED ON A CAD SYSTEM. ANY AMENDMENT MUST BE EFFECTED ON THE SAME SYSTEM.


PROJECT INFORMATION

KENDAL POWER STATION
30 YEAR ASH DISPOSAL FACILITY

SCALE: 1:4,000

Escom
 12935 / 03-12
 P00

LEGEND:

