
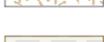
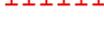



GROOTVLEI POWER STATION
PROPOSED BULK STORAGE FUEL OIL TANK INSTALLATION
SITE PLAN

Legend


-  Existing Buildings/Structures
-  Temporary Contractors Facilities
-  Embankment
-  Internal Roads
-  Railways
-  Water Pipelines
-  Fuel Pipelines
-  Security Fencing
-  Contours (1m Interval)
-  Proposed Site Alternatives

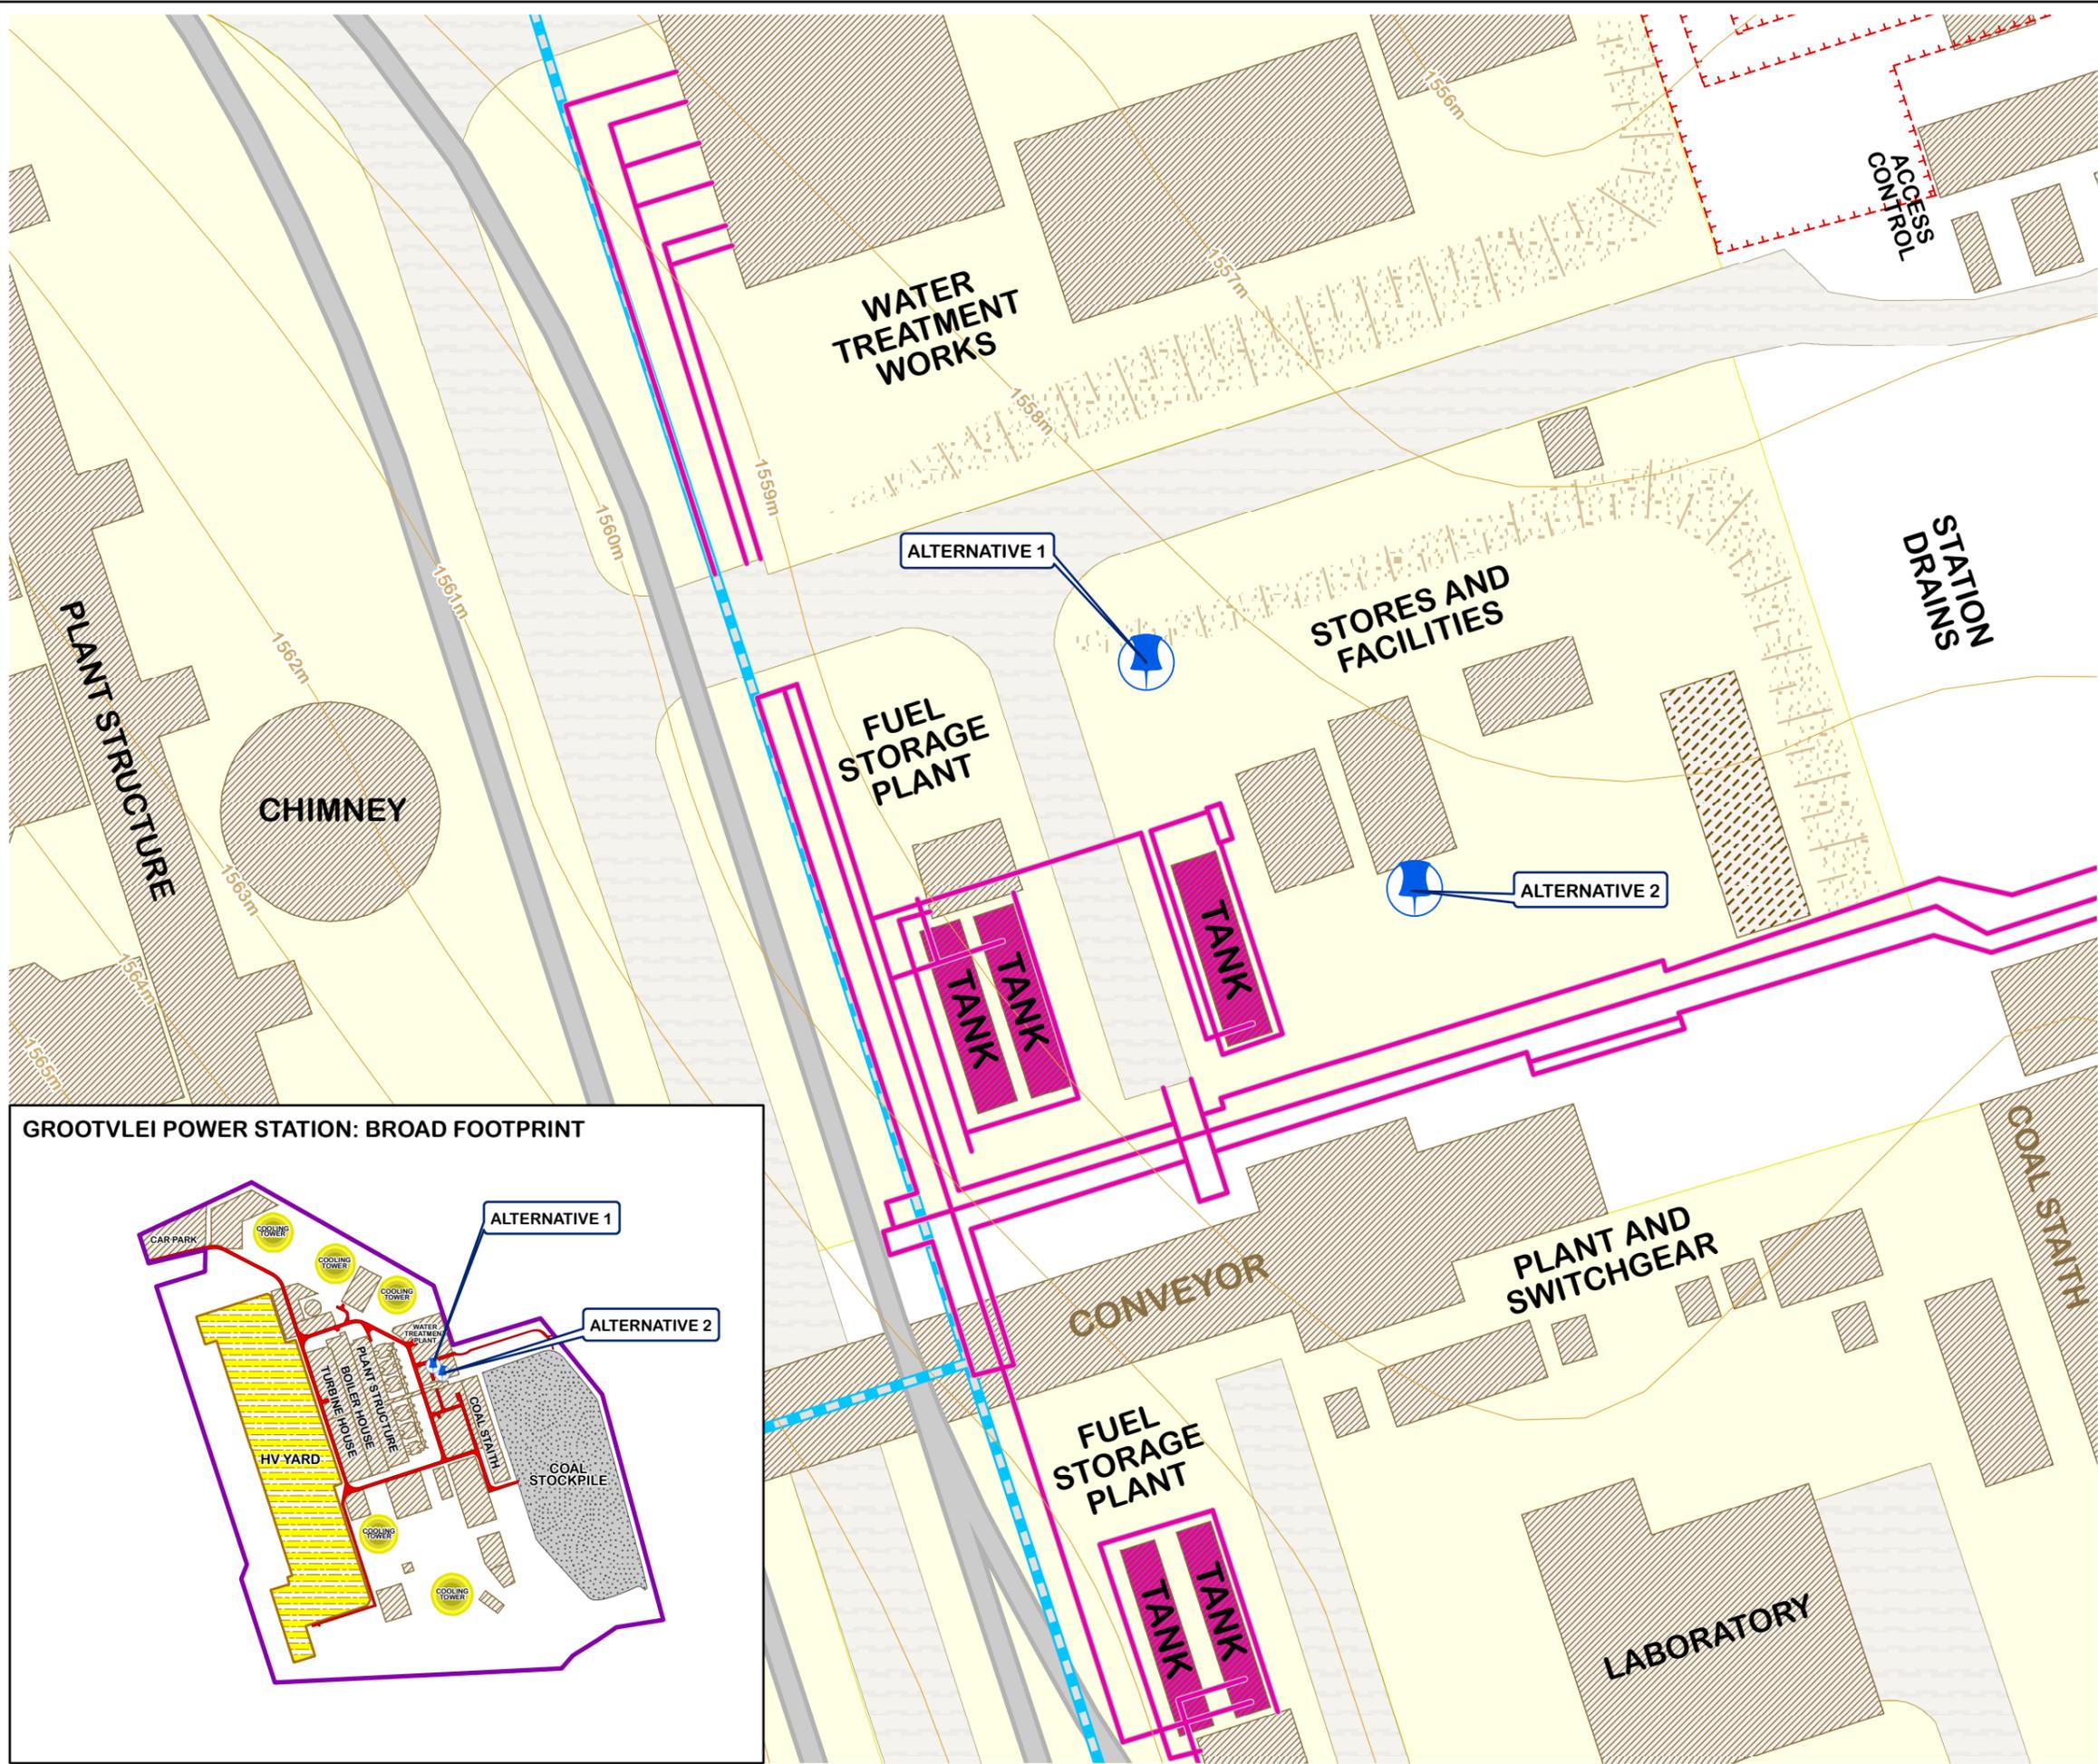

GROOTVLEI POWER STATION: BROAD FOOTPRINT

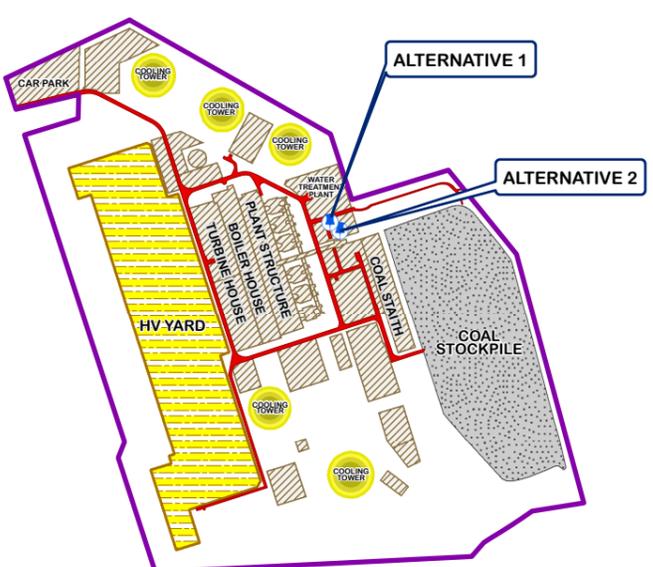

SOURCE:
 ESKOM HOLDINGS, 2011
 GOOGLE EARTH, 2011

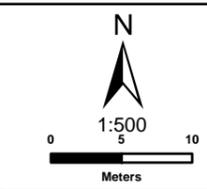

SIVEST
 ENVIRONMENTAL DIVISION
 51 WESSELS ROAD
 RIVONIA, 2128
 JOHANNESBURG
 SOUTH AFRICA
 Phone: +27 11 798 0600
 Fax: +27 11 803 7272
 e-mail: info@sivest.co.za

Project No	Map Ref No	Prepared By	Date
10937	10937/BA_03	KLS	29/09/2011

"COPYRIGHT IS VESTED IN SIVEST IN TERMS OF THE COPYRIGHT ACT (ACT 98 OF 1978) AND NO USE OR REPRODUCTION OR DUPLICATION THEREOF MAY OCCUR WITHOUT THE WRITTEN CONSENT OF THE AUTHOR"

THIS MAP HAS BEEN PREPARED UNDER THE CONTROLS ESTABLISHED BY THE SIVEST QUALITY MANAGEMENT SYSTEM AND MEETS THE REQUIREMENTS OF THE SETA QUALITY GRADING SYSTEM THAT IS ISO COMPLIANT