



H = 1:1000

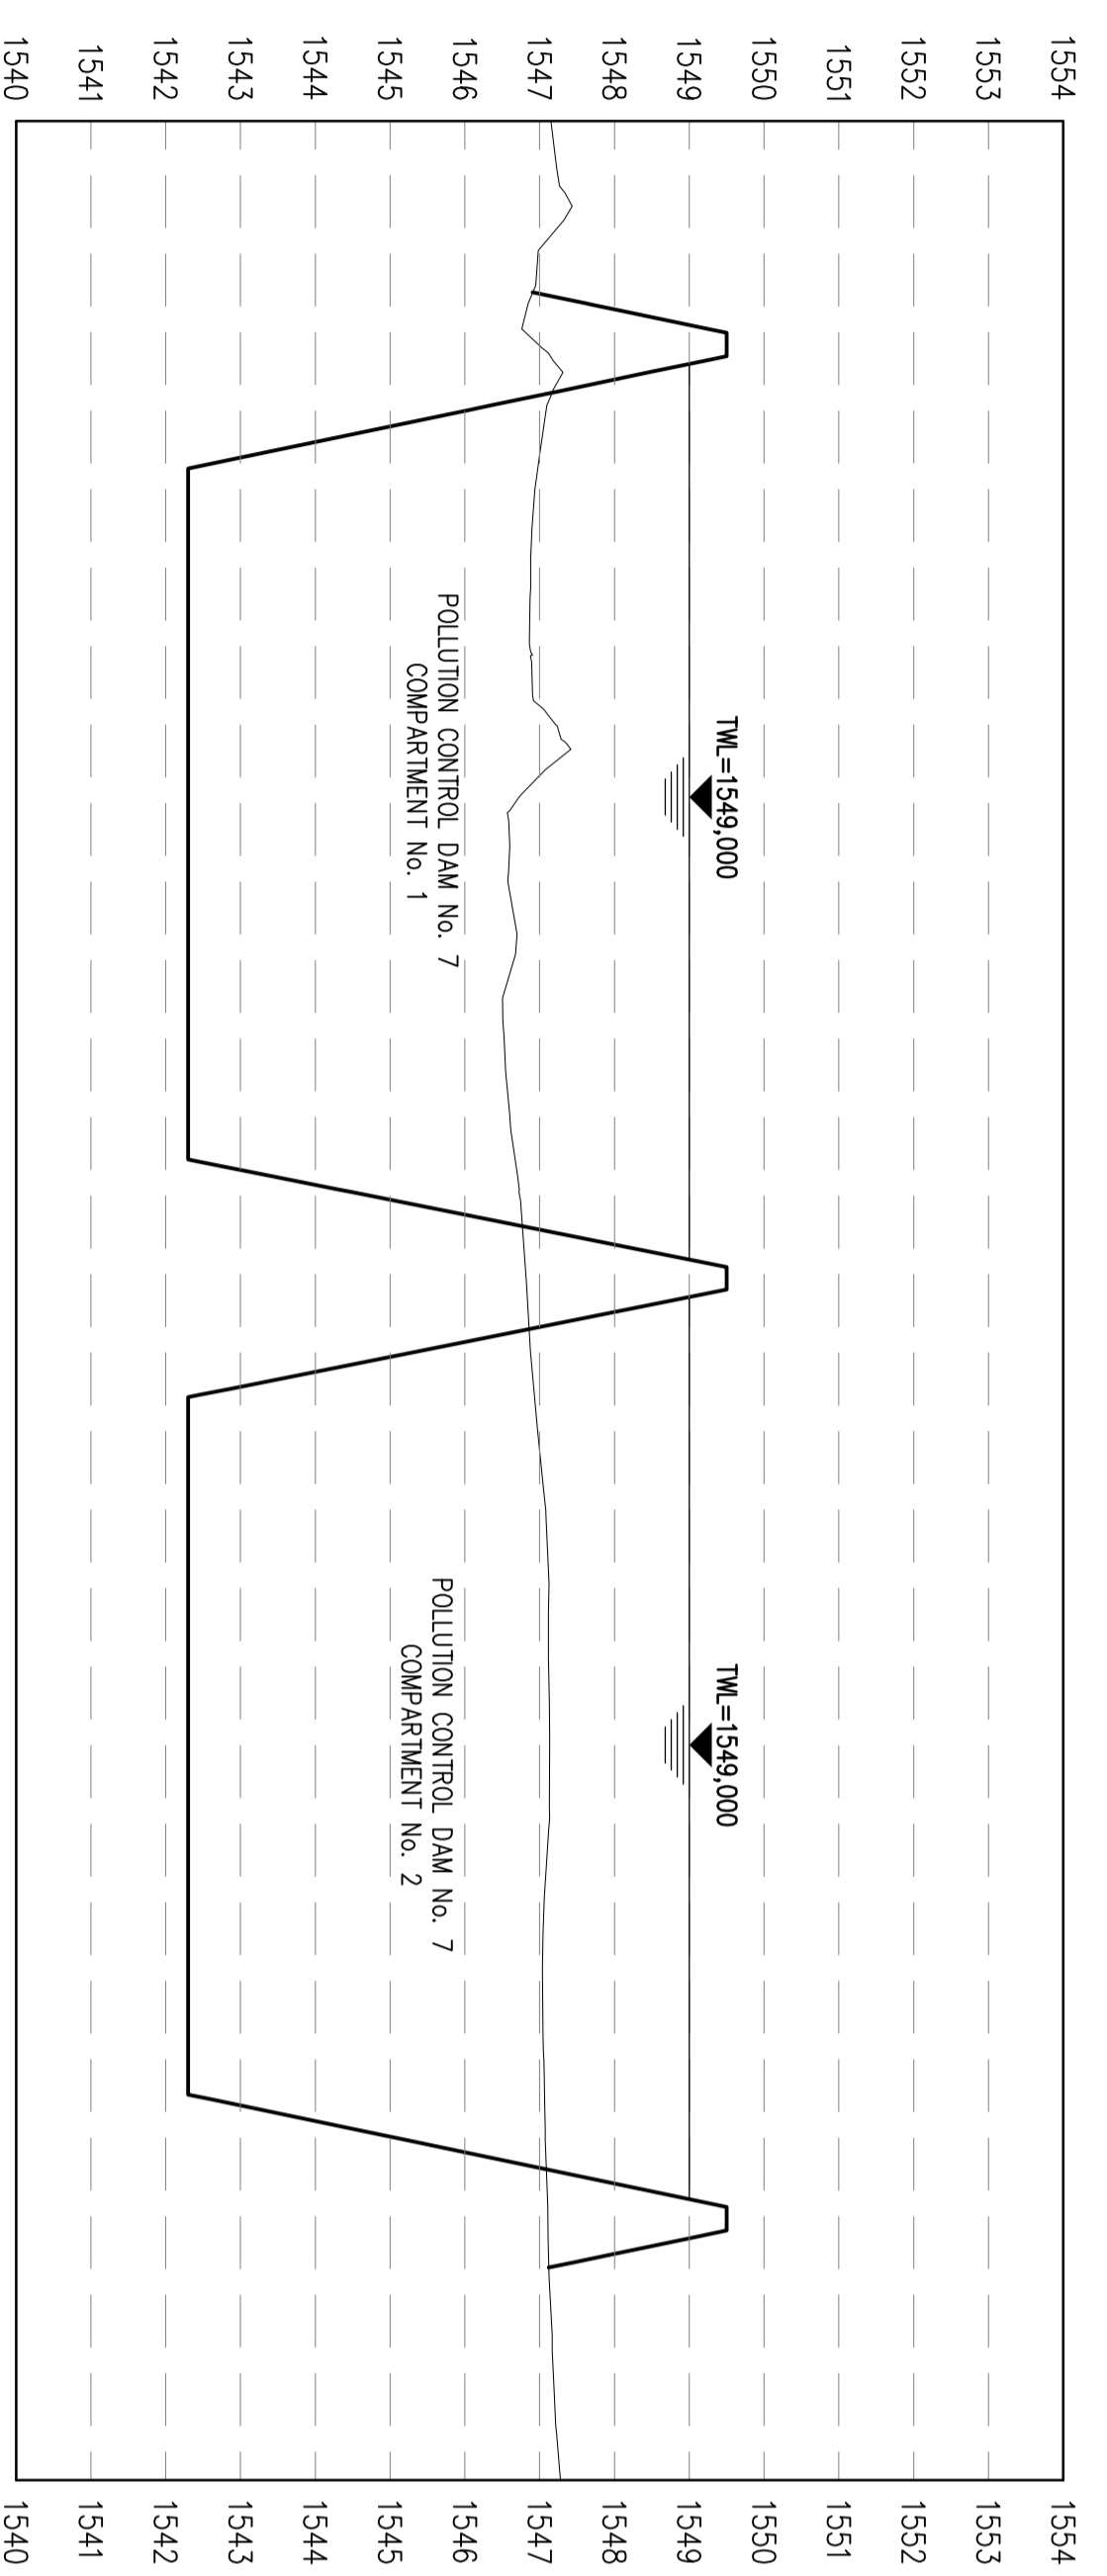

SECTION A
H = 1:1000

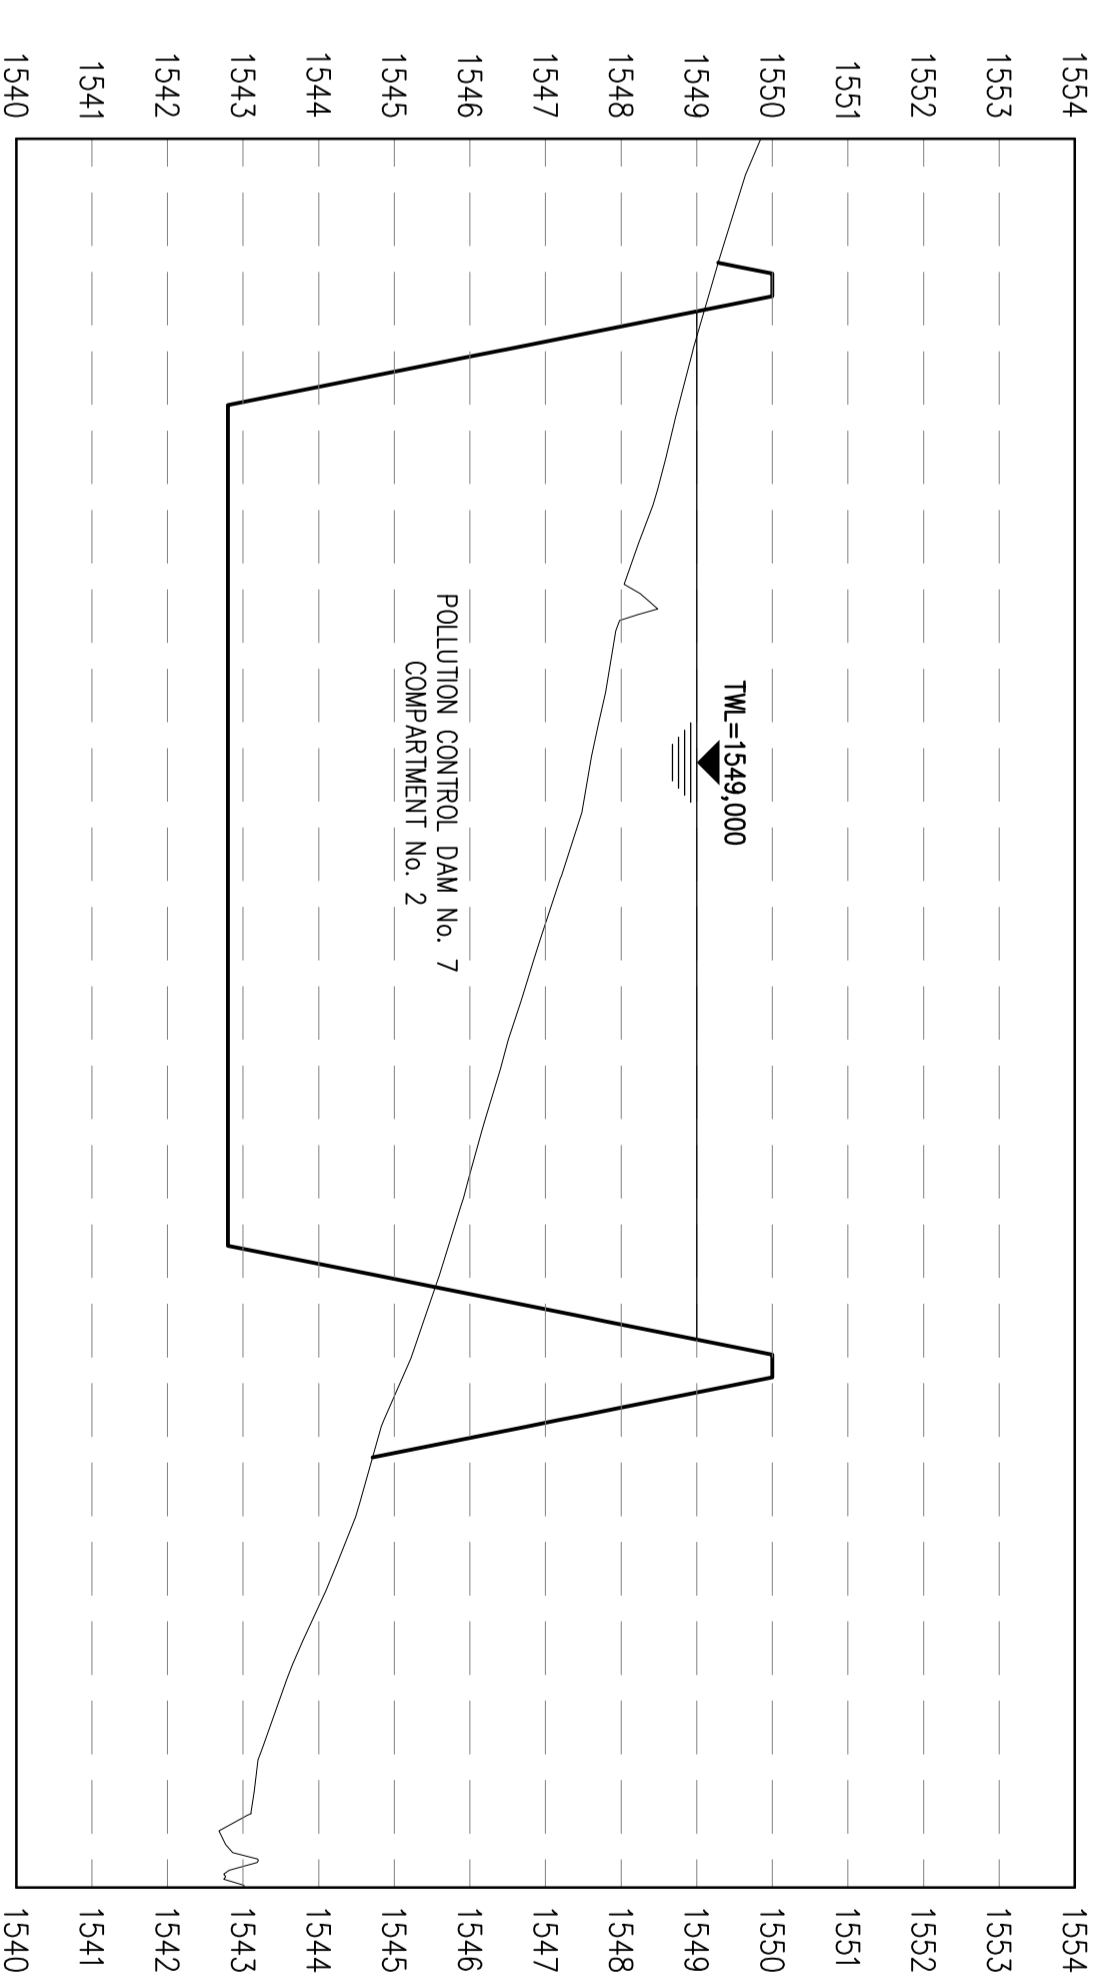

SECTION B
H = 1:1000

THIS DRAWING HAS BEEN CREATED ON A CAD SYSTEM
ANY AMENDMENT MUST BE EFFECTED ON THE SAME SYSTEM

| PROJECT INFORMATION | | SCALE | |
|---------------------|---------|-------|--------------------|
| NO. | DATE | SCALE | REVISION |
| 1 | 12/2013 | 1:500 | ISSUED FOR TENDERS |



KENDAL POWER STATION
30 YEAR ASH DISPOSAL FACILITY
MAXIMUM CONTINUOUS DUMP OPTION
LAYOUT - POLLUTION CONTROL DAM No. 7
12935 / 01 - 13
P00