


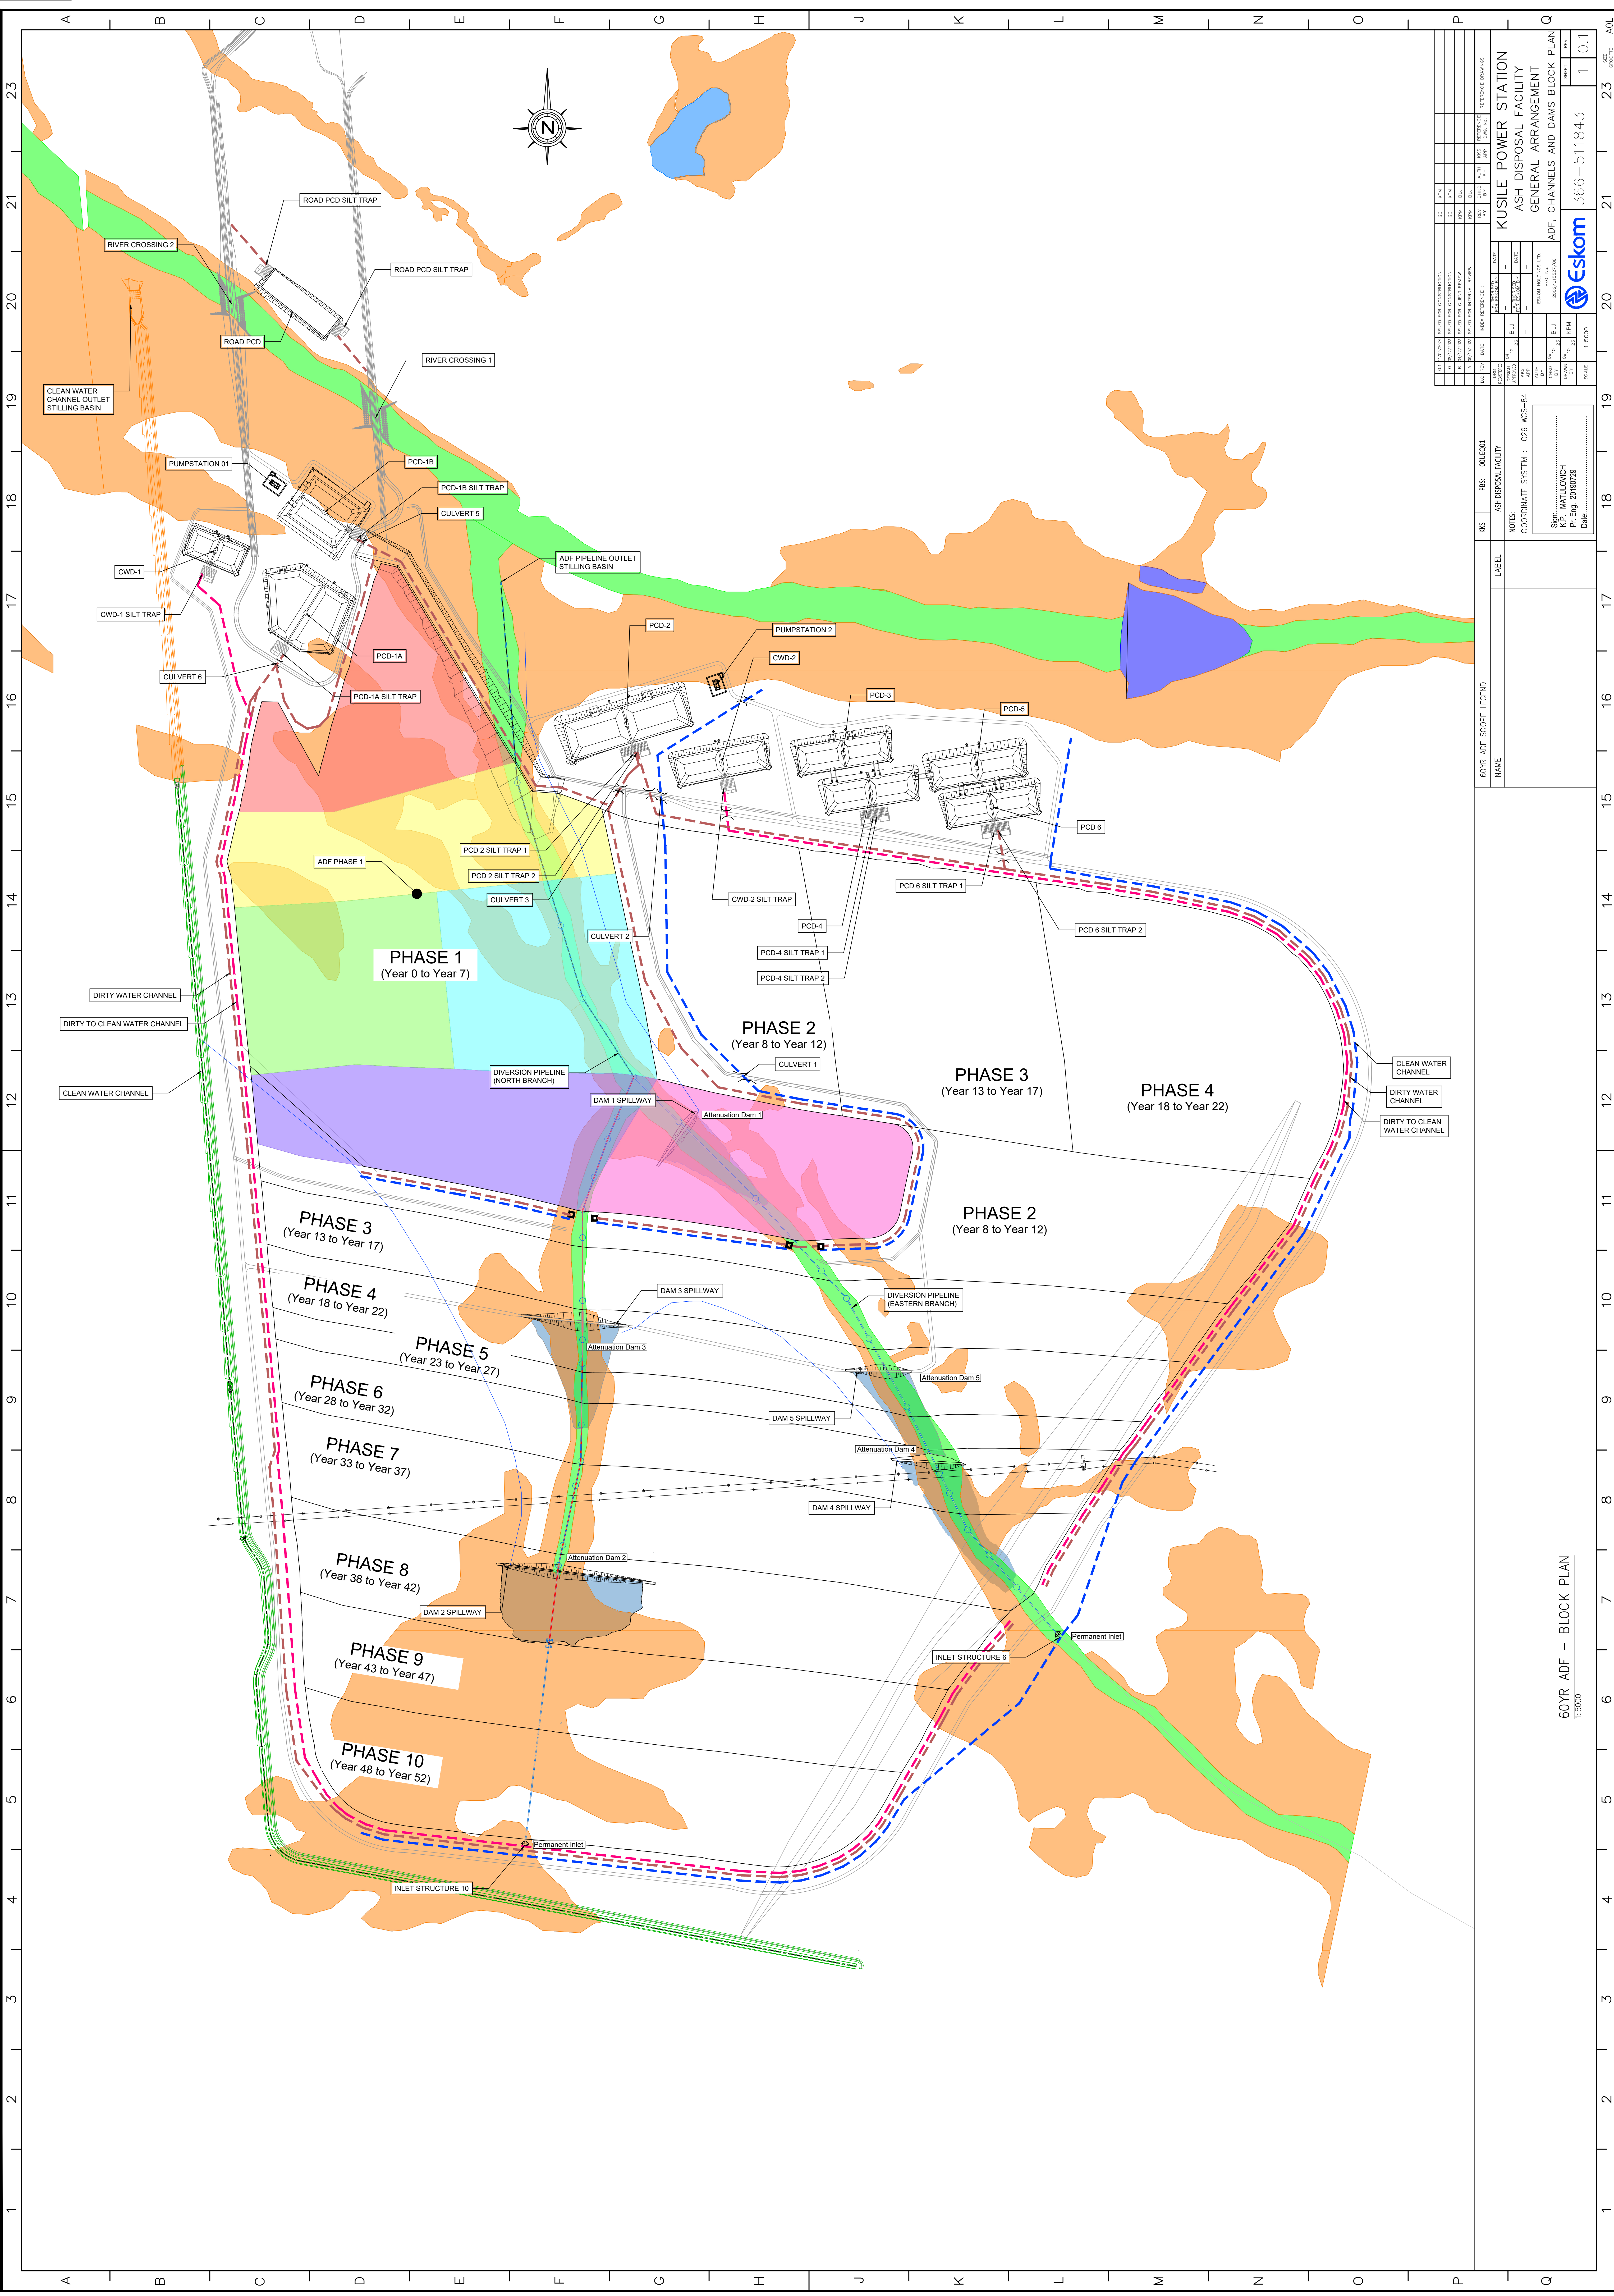

60YR ADF - BLOCK PLAN
1:5000

366-511843
1 0.1

Q

P

O

N

M

L

K

J

I

H

G

F

E

D

C

B

A

23

21

20

19

18

17

16

15

14

13

12

11

10

9

8

7

6

5

4

3

2

1

1

2

3

4

5

6

7

8

9

10

11

12

13

14

15

16

17

18

19

20

21

23

AOL

Q

P

O

N

M

L

K

J

I

H

G

F

E

D

C

B

A

23

21

20

19

18

17

16

15

14

13

12

11

10

9

8

7

6

5

4

3

2

1

1

2

3

4

5

6

7

8

9

10

11

12

13

14

15

16

17

18

19

20

21

23

AOL

Q

P

O

N

M

L

K

J

I

H

G

F

E

D

C

B

A

23

21

20

19

18

17

16

15

14

13

12

11

10

9

8

7

6

5

4

3

2

1

1

2

3

4

5

6

7

8

9

10

11

12

13

14

15

16

17

18

19

20

21

23

AOL

Q

P

O

N

M

L

K

J

I

H

G

F

E

D

C

B

A

23

21

20

19

18

17

16

15

14

13

12

11

10

9

8

7

6

5

4

3

2

1

1

2

3

4

5

6

7

8

9

10

11

12

13

14

15

16

17

18

19

20

21

23

AOL

Q

P

O

N

M

L

K

J

I

H

G

F

E

D

C

B

A

23

21

20

19

18

17

16

15

14

13

12

11

10

9

8

7

6

5

4

3

2

1

1

2

3

4

5

6

7

8

9

10

11

12

13

14

15

16

17

18

19

20

21

23

AOL

Q

P

O

N

M

L

K

J

I

H

G

F

E

D

C

B

A

23

21

20

19