

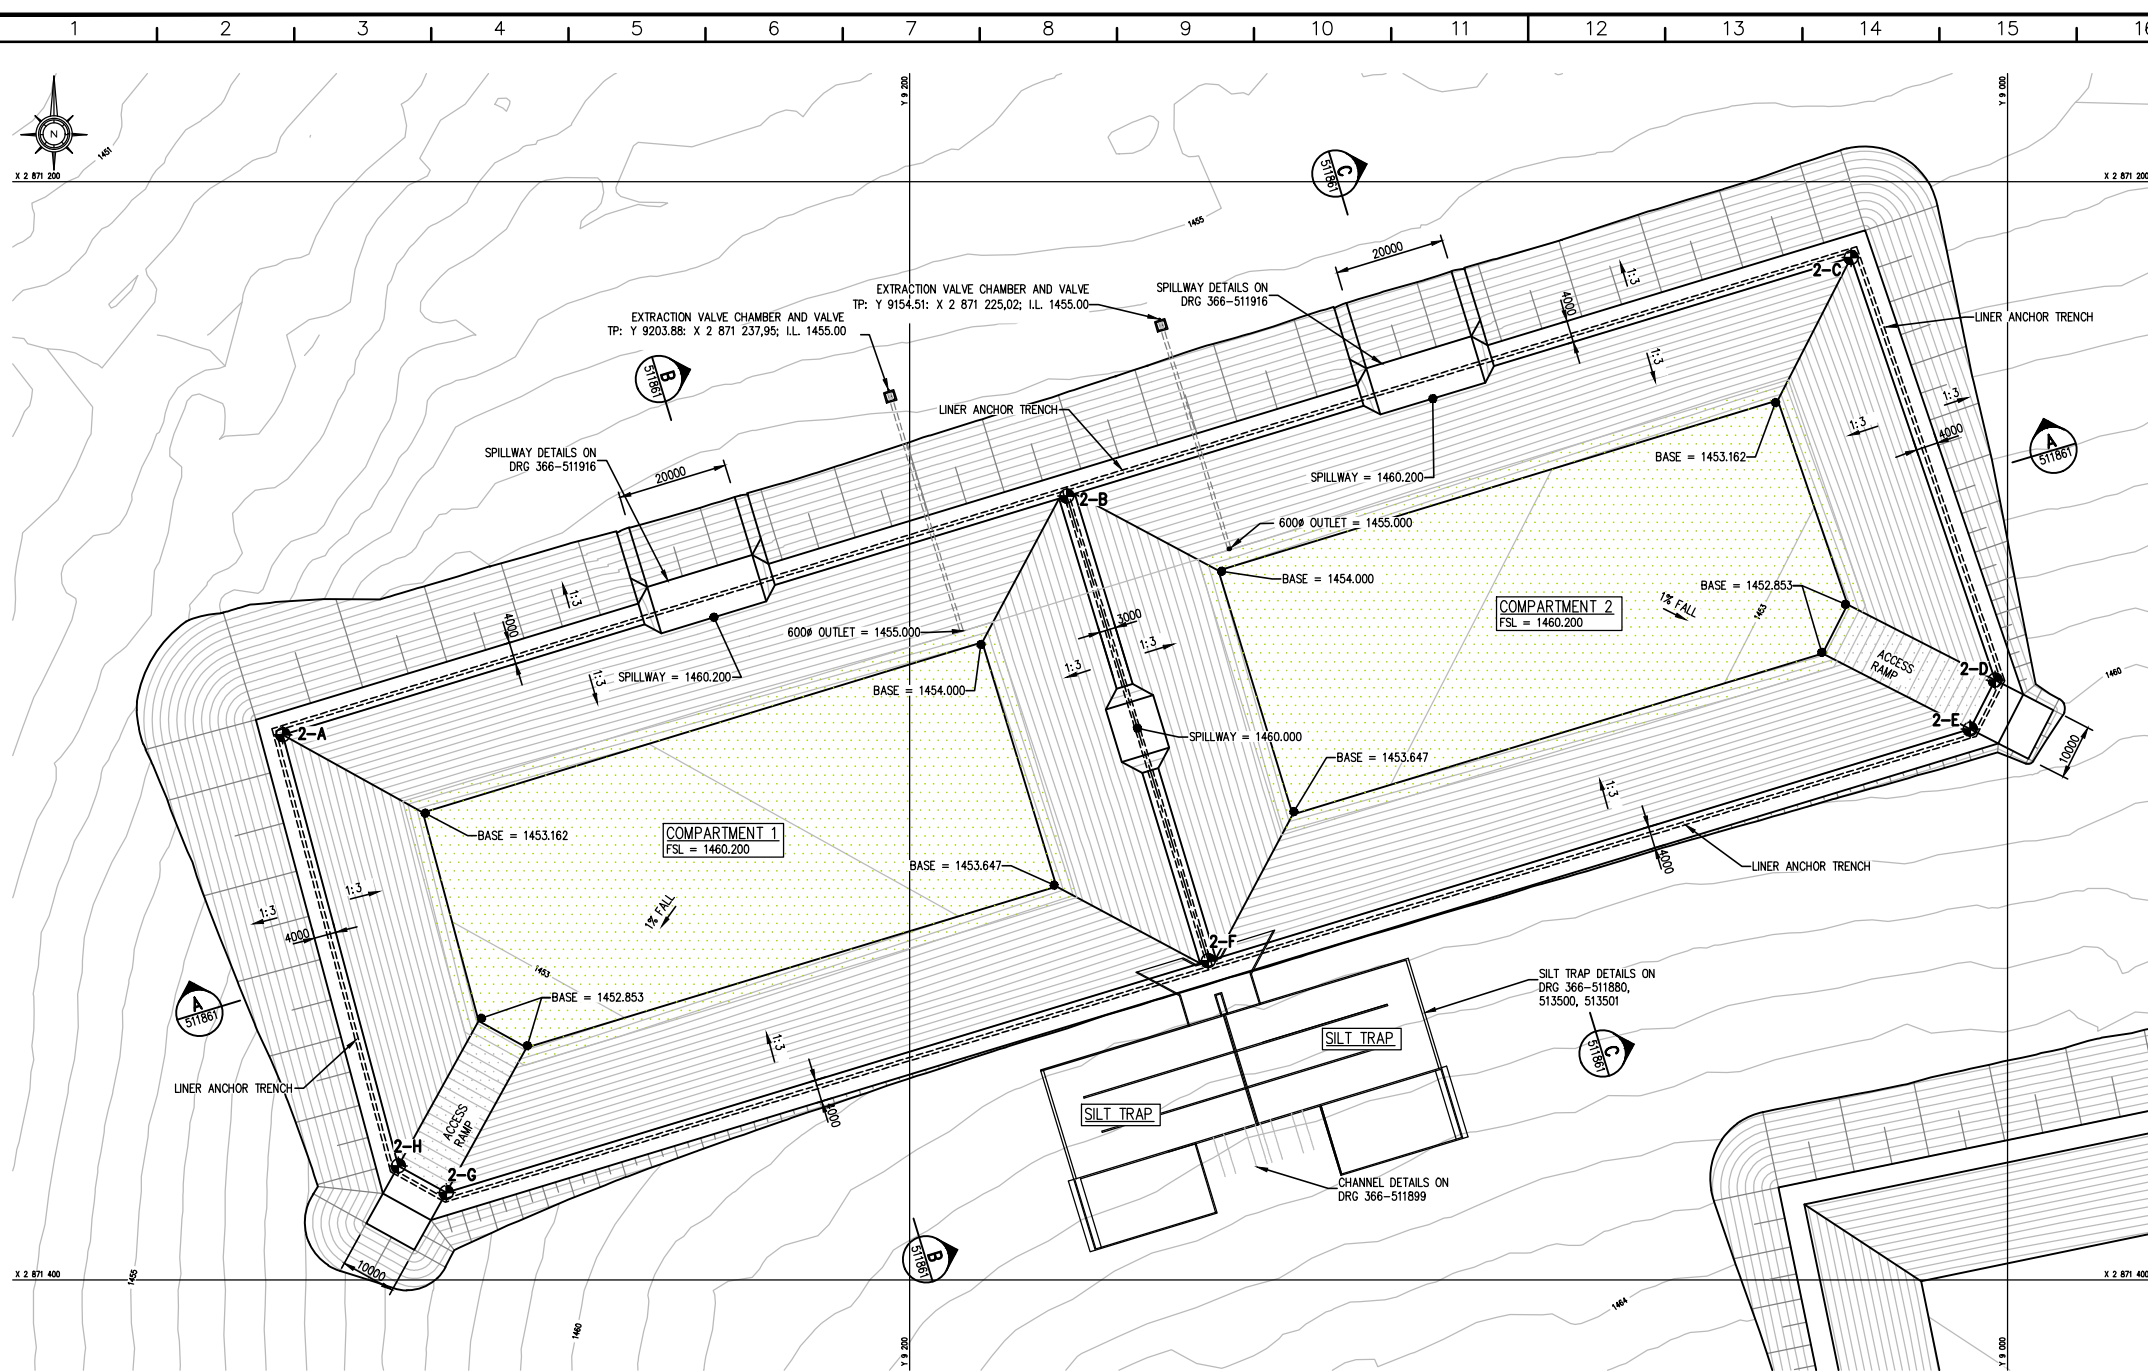


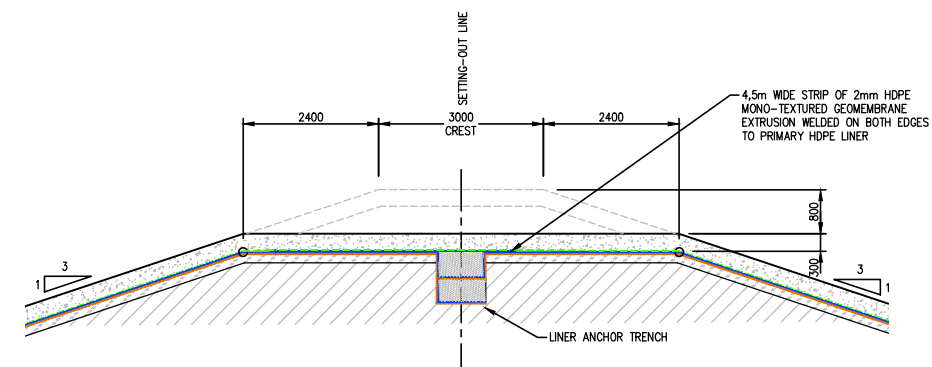

LAYOUT
1:500

LIST OF COORDINATES			
PCD 2			
POINT	Y	X 2800000.000	Z
2-A	9314.203	71300.791	1461.000
2-B	9171.348	71257.278	1461.000
2-C	9028.493	71215.837	1461.000
2-D	9002.238	71290.797	1461.000
2-E	9006.819	71298.697	1461.000
2-F	9145.614	71341.903	1461.000
2-G	9284.409	71384.110	1461.000
2-H	9293.152	71379.256	1461.000

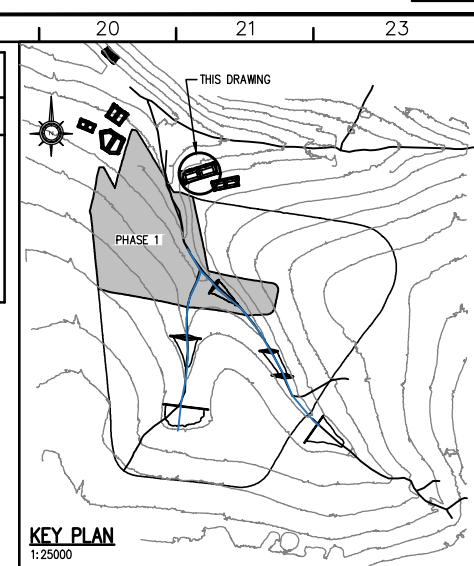

TYPICAL DETAIL OF CENTRE BERM SPILLWAY
1:50

EMBANKMENTS AND EXCAVATION DETAILS

[illegible]