


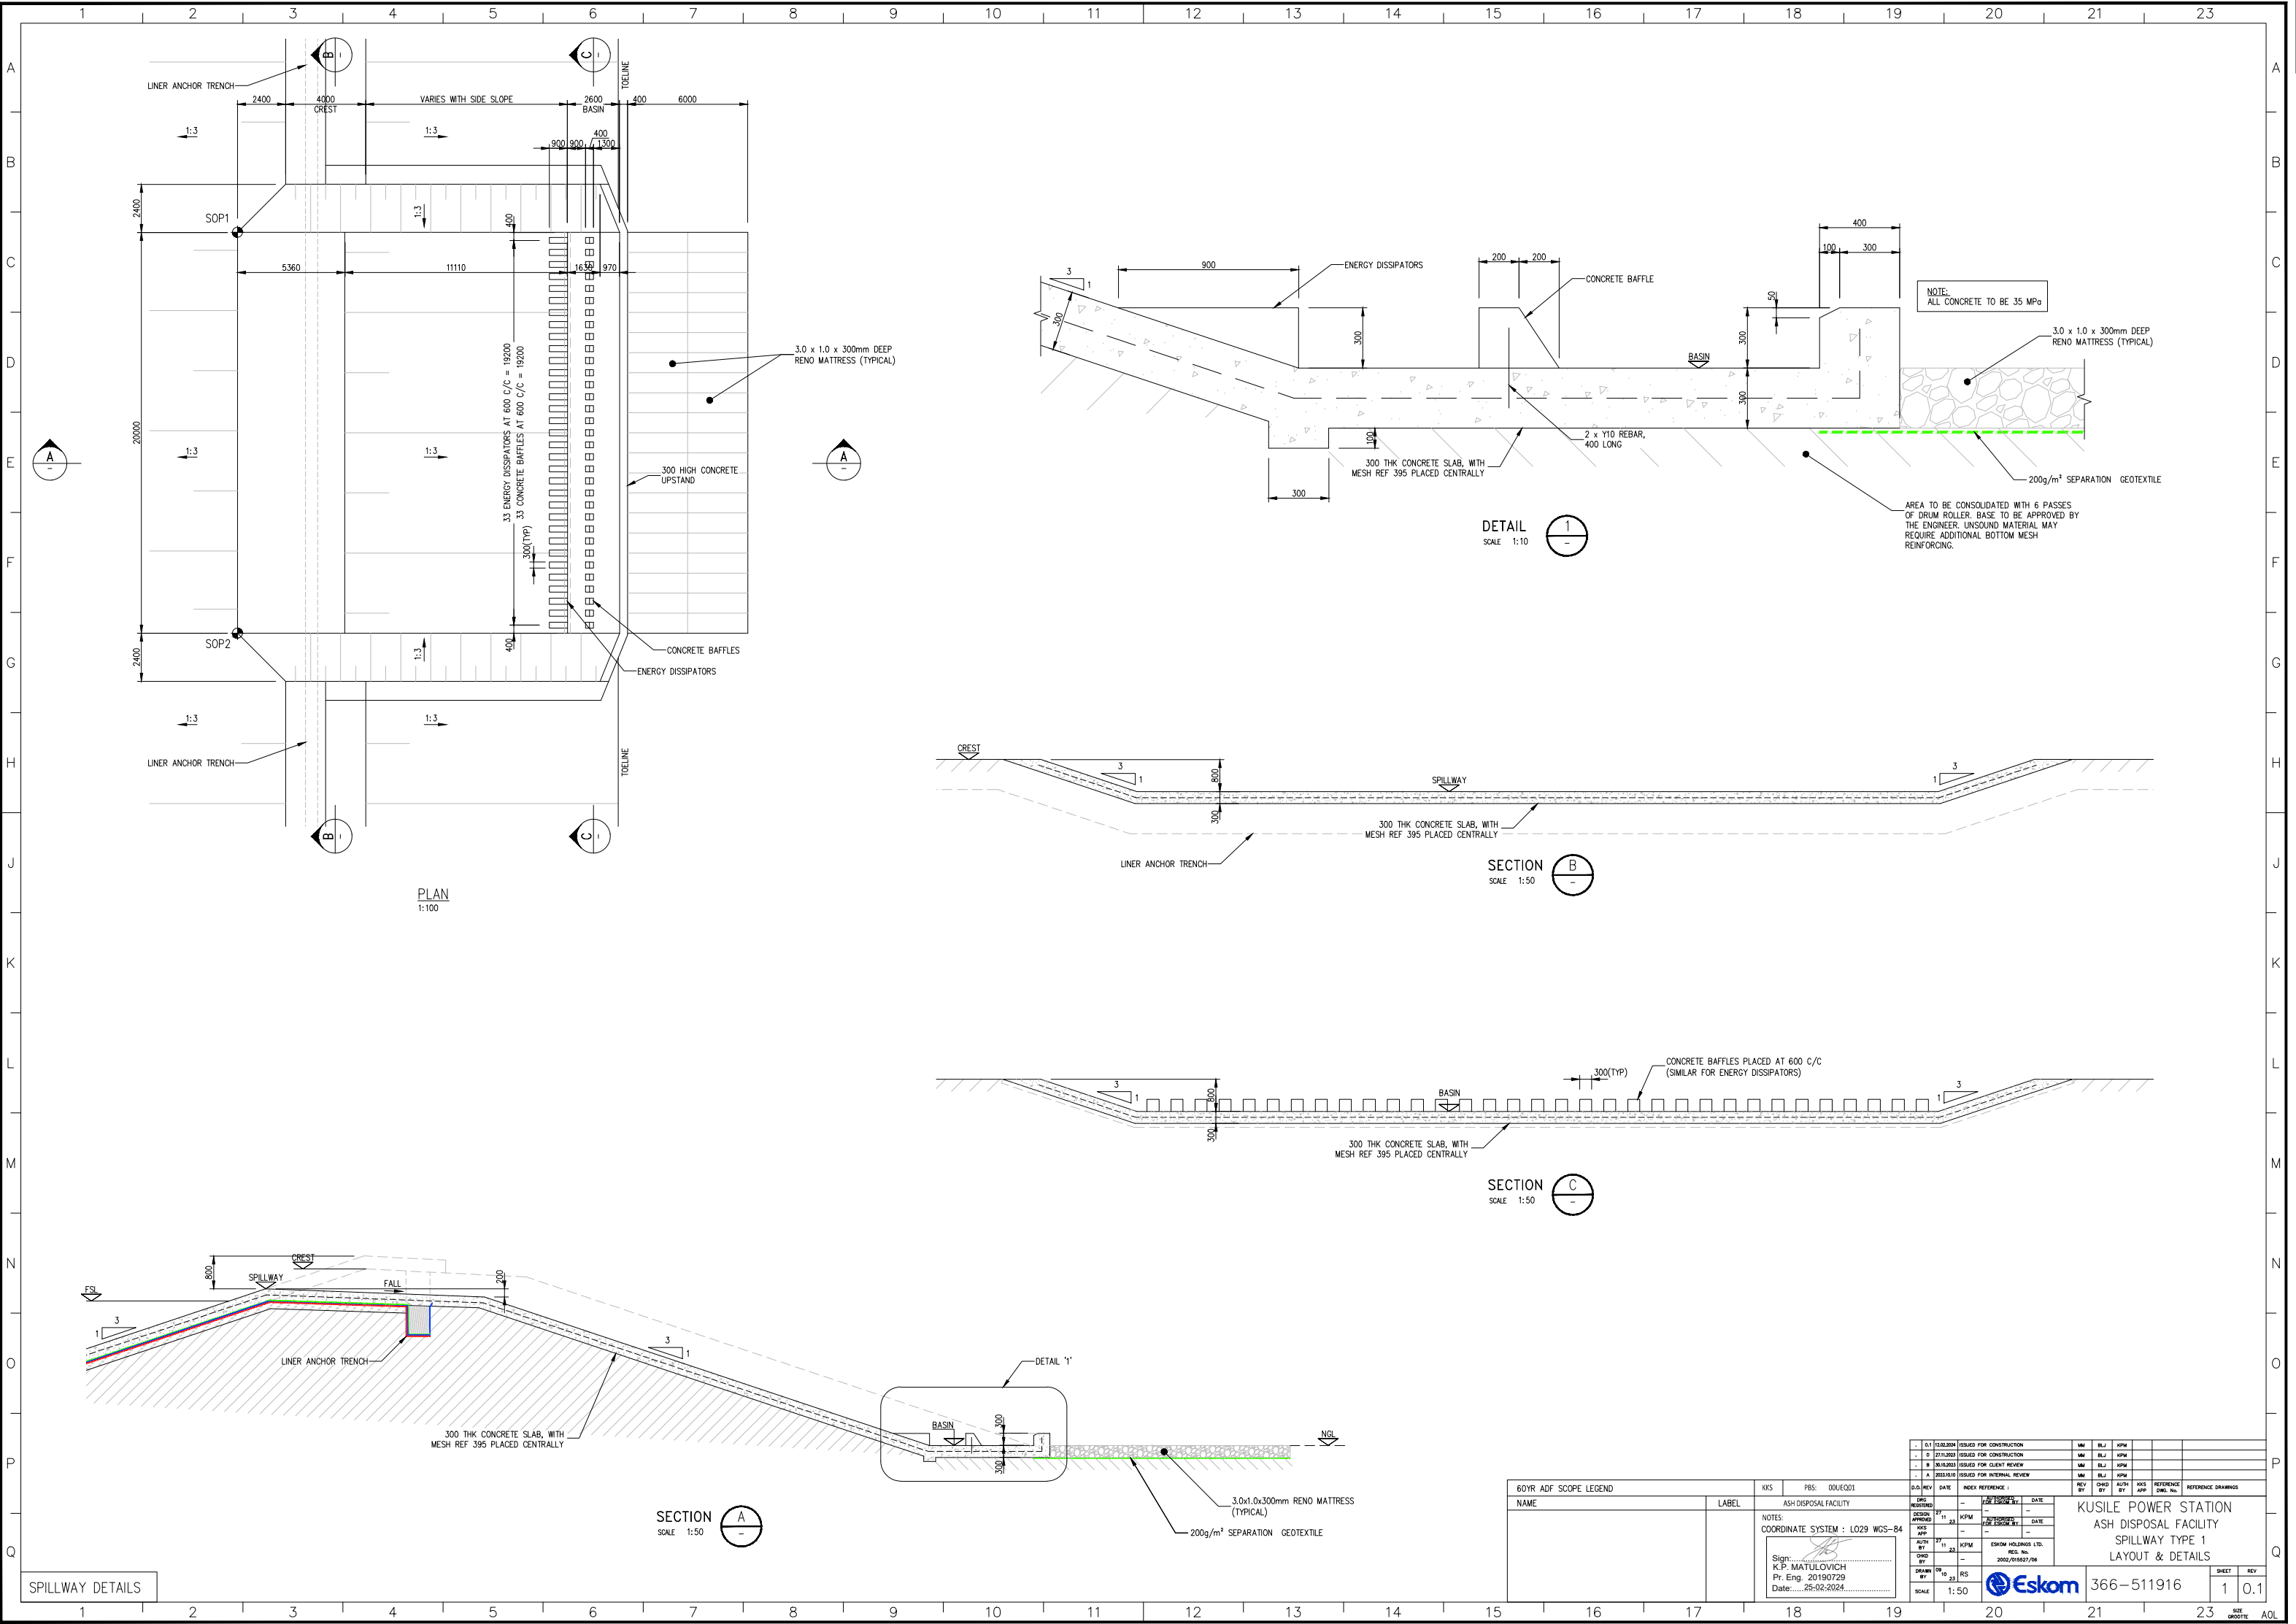

SPILLWAY DETAILS

SECTION A
SCALE 1:50

DETAIL 1
SCALE 1:10

SECTION B
SCALE 1:50

SECTION C
SCALE 1:50

60YR ADF SCOPE LEGEND		KKS		PBS: 00UEQ01	
NAME	LABEL	DESIGN	DATE	DESIGN	DATE
		DESIGN	27.11.23	DESIGN	27.11.23
		CHKD	27.11.23	CHKD	27.11.23
		APPD	27.11.23	APPD	27.11.23
		REV	27.11.23	REV	27.11.23

KKS		PBS: 00UEQ01	
NAME	LABEL	DESIGN	DATE
		DESIGN	27.11.23
		CHKD	27.11.23
		APPD	27.11.23
		REV	27.11.23

KUSLE POWER STATION ASH DISPOSAL FACILITY SPILLWAY TYPE 1 LAYOUT & DETAILS		SHEET		REV	
1		0.1			