




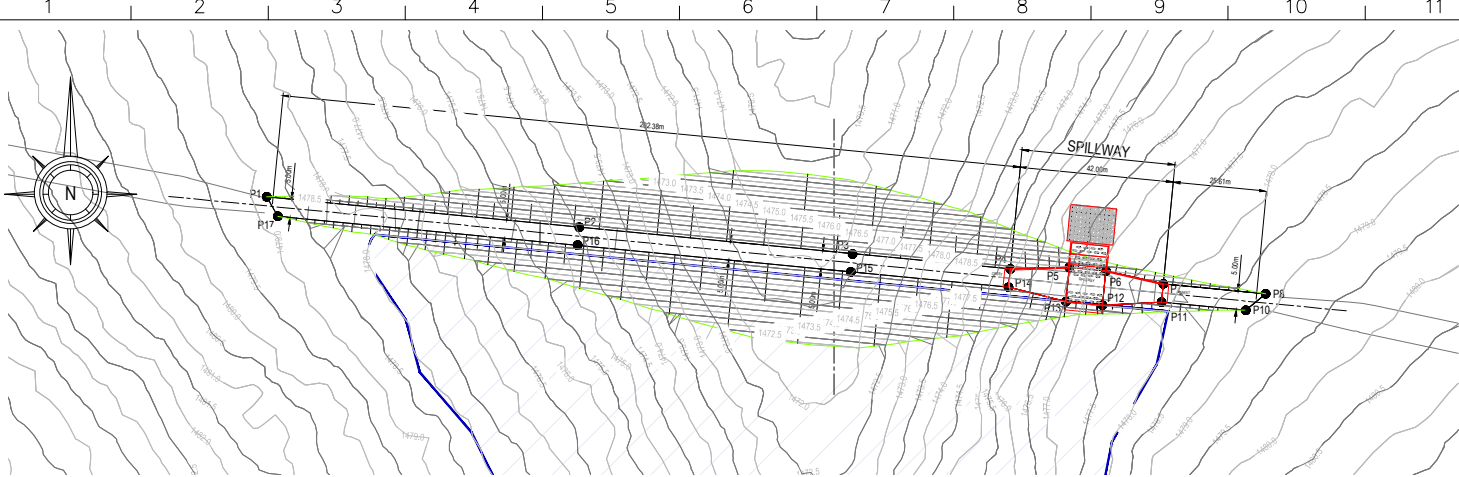

PLAN LAYOUT DAM 3
SCALE 1:750

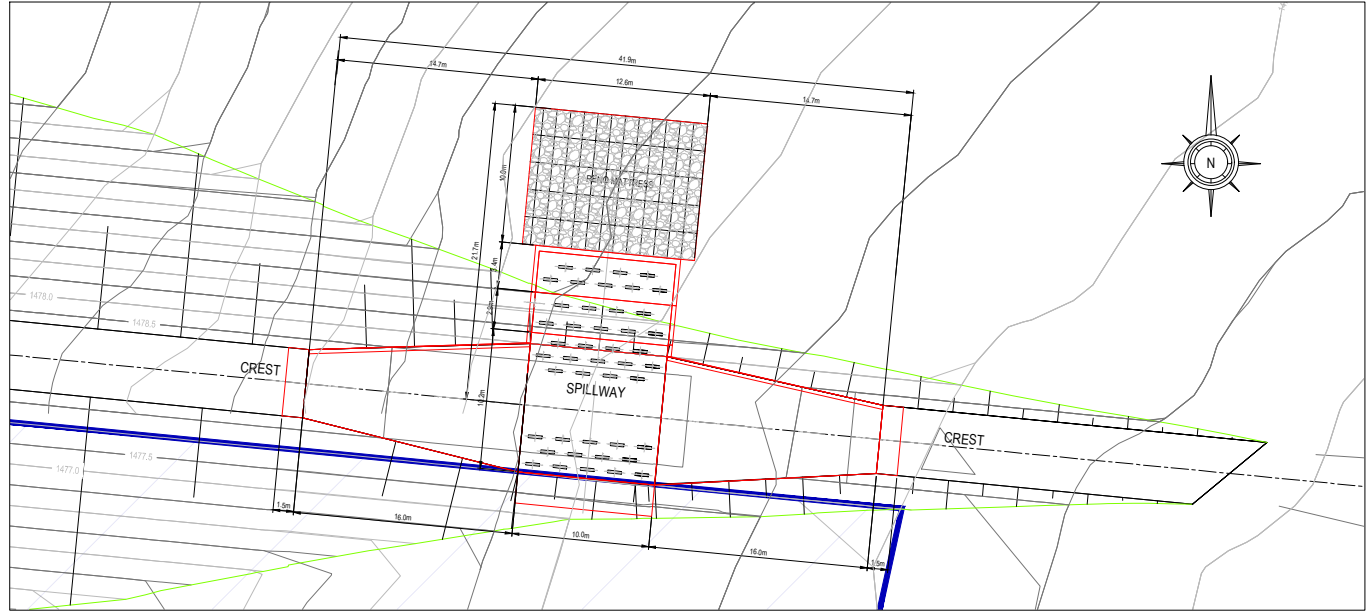


SPILLWAY LAYOUT DAM 3
SCALE 1:200

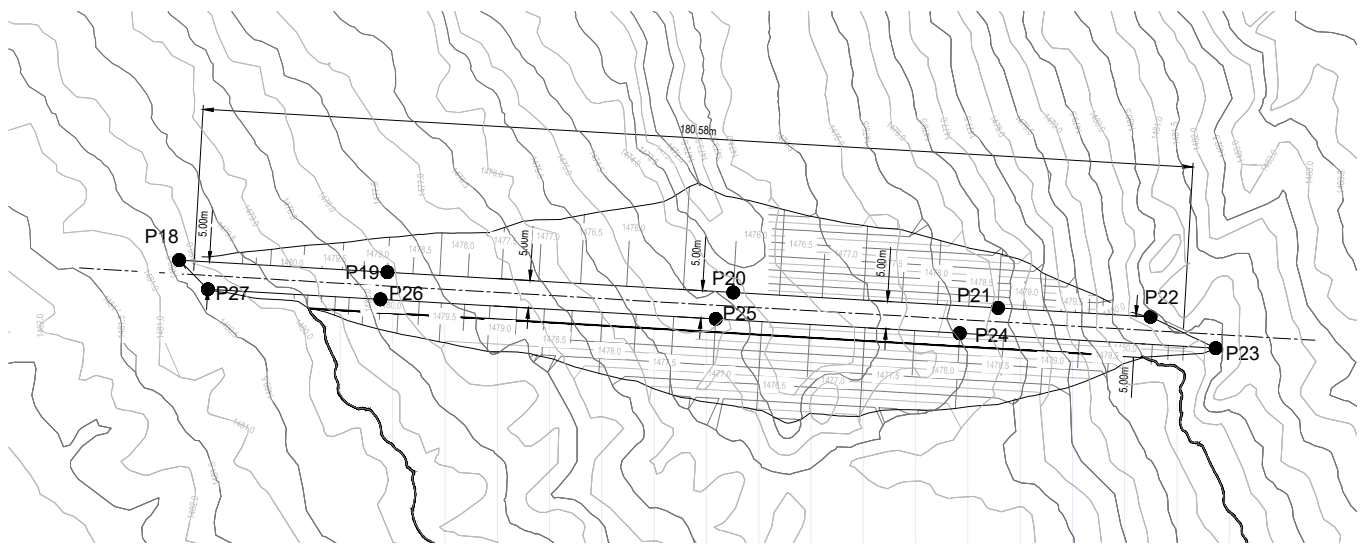

PLAN LAYOUT DAM 4
SCALE 1:500

COORDINATE TABLE			
ATTENUATION DAM SETTING OUT DATA			
POINT	Y - COORDINATES	X - COORDINATES	LEVEL
P18	8 497.105	2 873 135.329	1480.300
P19	8 459.165	2 873 137.546	1478.054
P20	8 396.164	2 873 141.228	1474.231
P21	8 347.934	2 873 144.046	1476.158
P22	8 320.145	2 873 145.670	1480.300
P23	8 308.261	2 873 151.372	1480.300
P24	8 354.915	2 873 148.647	1475.570
P25	8 399.351	2 873 146.050	1474.936
P26	8 460.438	2 873 142.480	1478.309
P27	8 491.874	2 873 140.643	1480.309

COORDINATE TABLE			
ATTENUATION DAM SETTING OUT DATA			
POINT	Y - COORDINATE	X - COORDINATE	LEVEL
P1	9 422.974	2 872 776.355	1478.800
P2	9 337.543	2 872 784.707	1478.800
P3	9 262.899	2 872 792.005	1478.800
P4	9 219.801	2 872 796.084	1478.800
P5	9 203.682	2 872 795.640	1478.000
P6	9 193.672	2 872 796.612	1478.000
P7	9 177.997	2 872 800.143	1478.800
P8	9 150.034	2 872 802.859	1478.800
P10	9 155.459	2 872 807.355	1478.800
P11	9 178.481	2 872 805.120	1478.800
P12	9 194.638	2 872 805.962	1478.001
P13	9 204.591	2 872 804.996	1478.000
P14	9 220.284	2 872 801.061	1478.800
P15	9 263.375	2 872 796.876	1478.800
P16	9 338.017	2 872 789.554	1478.800
P17	9 419.944	2 872 781.673	1478.781

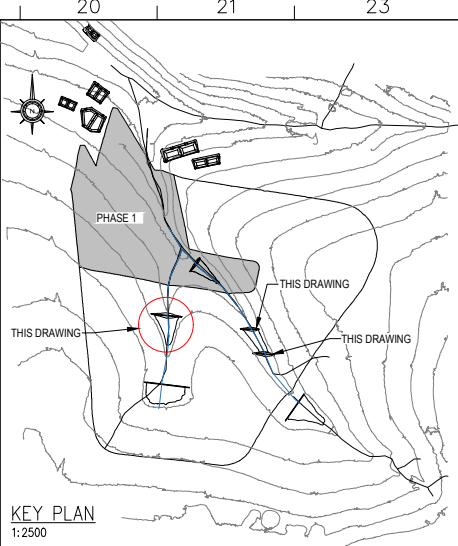


NOTE

ALL LEVELS & DIMENSIONS TO BE VERIFIED ON SITE BEFORE ANY WORK COMMENCES. ANY DISCREPANCIES TO BE REPORTED TO THE ENGINEER.



PLAN LAYOUT DAM 5
SCALE 1:500

COORDINATE TABLE			
ATTENUATION DAM SETTING OUT DATA			
POINT	Y - COORDINATE	X - COORDINATE	LEVEL
P28	8 611.140	2 872 913.148	0.000
P29	8 589.023	2 872 913.383	0.000
P30	8 573.003	2 872 911.556	0.000
P31	8 563.004	2 872 911.662	0.000
P32	8 547.026	2 872 913.830	0.000
P33	8 497.319	2 872 914.359	0.000
P34	8 447.612	2 872 914.887	0.000
P35	8 444.471	2 872 919.921	0.000
P36	8 496.775	2 872 919.375	0.000
P37	8 547.079	2 872 918.830	0.000
P38	8 563.104	2 872 921.059	0.000
P39	8 573.103	2 872 920.953	0.000
P40	8 589.077	2 872 918.383	0.000
P41	8 607.686	2 872 918.185	0.000

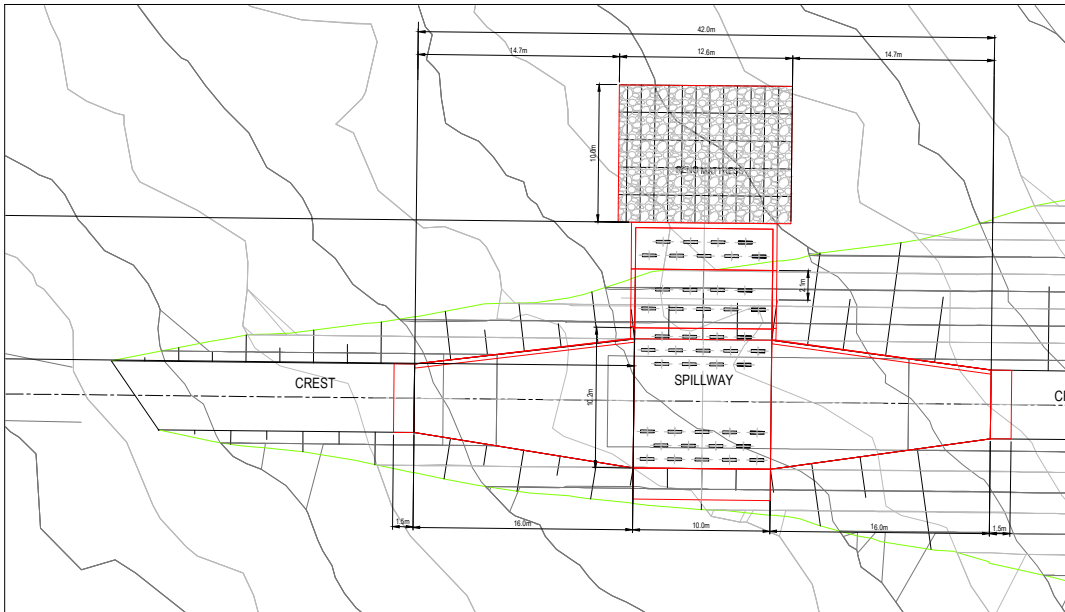

SPILLWAY LAYOUT DAM 5
SCALE 1:200

60YR ADF SCOPE LEGEND				KKS				PBS: 000EQ01						
NAME	LABEL			DESIGN APPROVED	DATE	INDEX REFERENCE	DATE	DESIGN APPROVED	DATE	INDEX REFERENCE	DATE			
NOTES:				COORDINATE SYSTEM: L029 WGS-84				KUSILE POWER STATION						
SIGNATURE: K.P. MATHEW				DATE: 2023/11/23				KUSILE POWER STATION						
DATE: 2023/11/23				DATE: 2023/11/23				ASH DISPOSAL FACILITY						
DATE: 2023/11/23				DATE: 2023/11/23				ATTENUATION DAMS 3, 4, 5						
DATE: 2023/11/23				DATE: 2023/11/23				LAYOUT AND SETTING-OUT DATA						
