




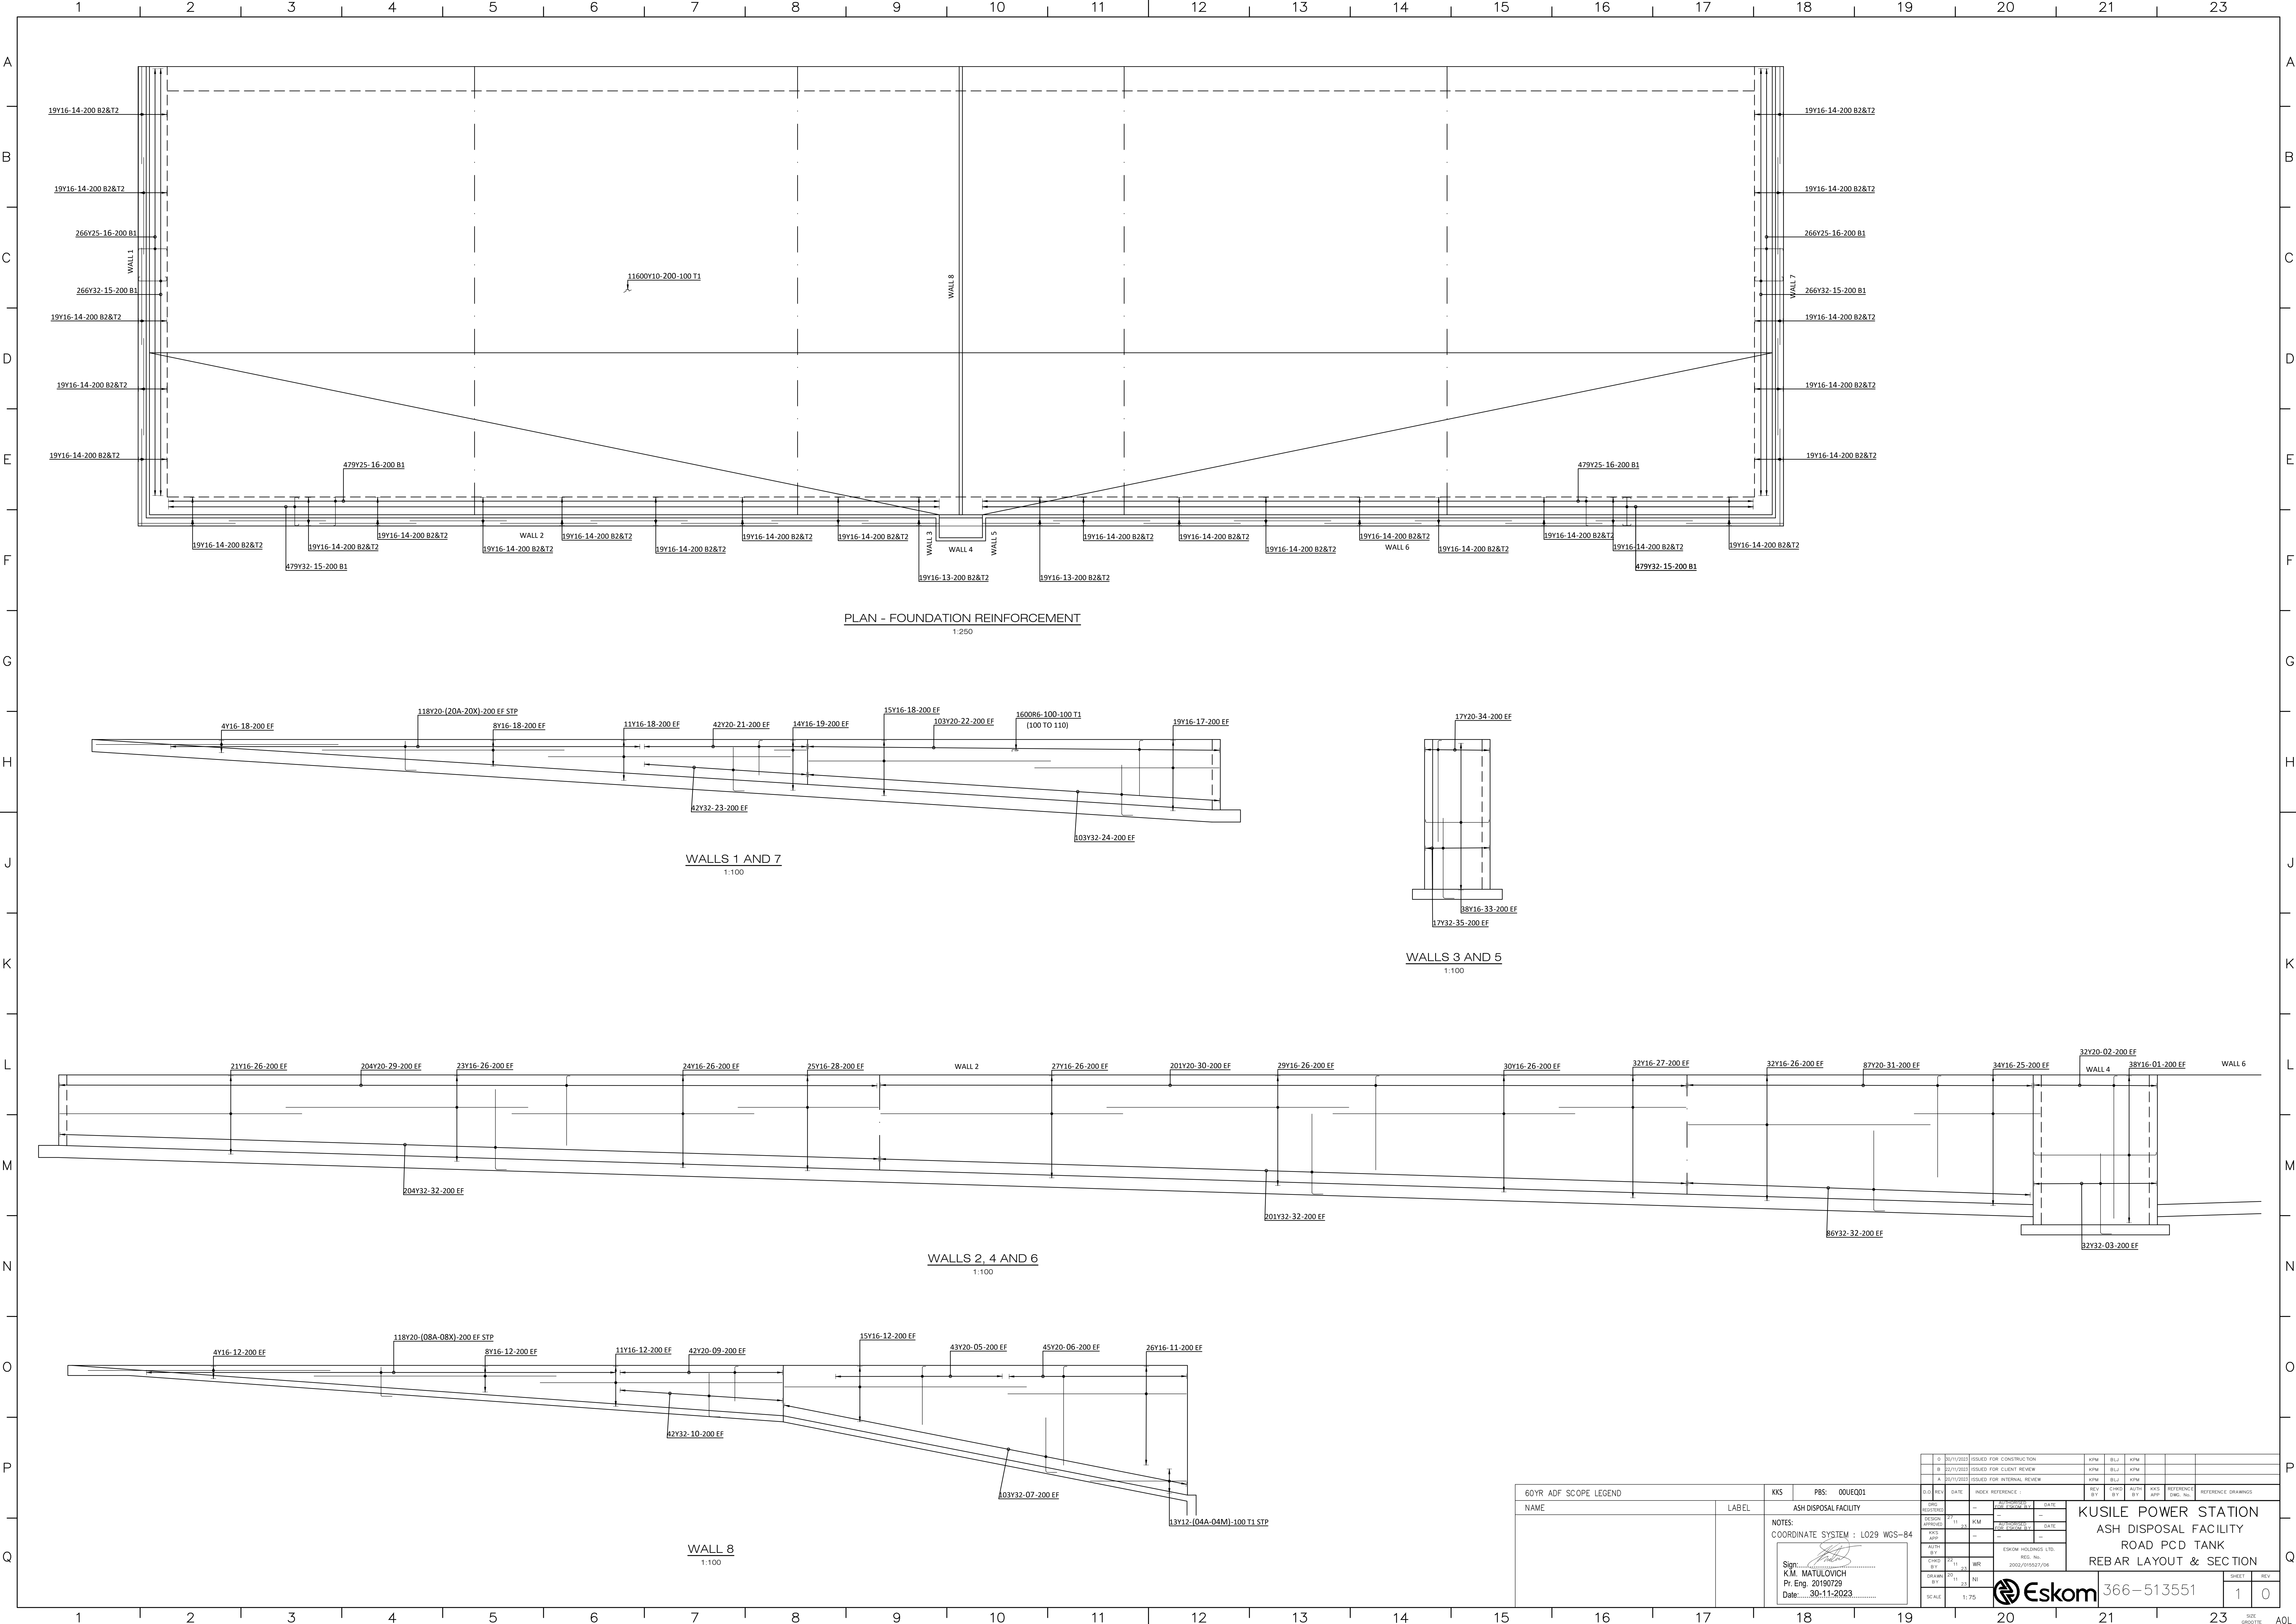


PLAN - FOUNDATION REINFORCEMENT
1:250

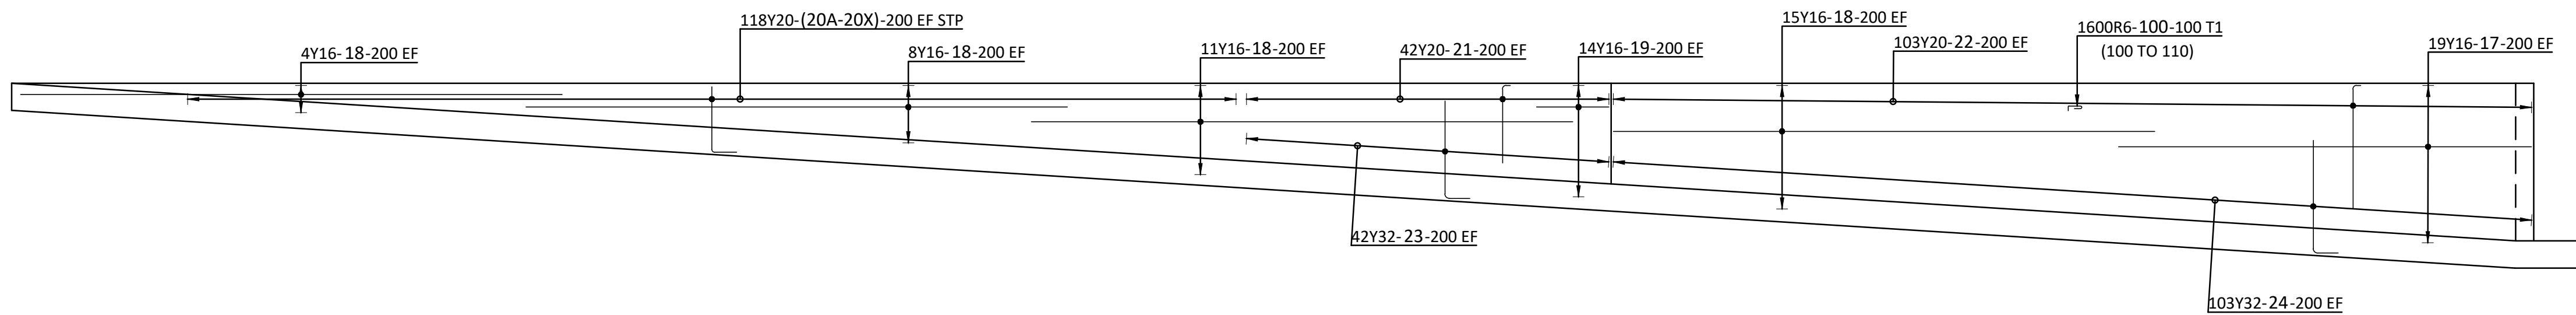


WALLS 1 AND 7
1:100

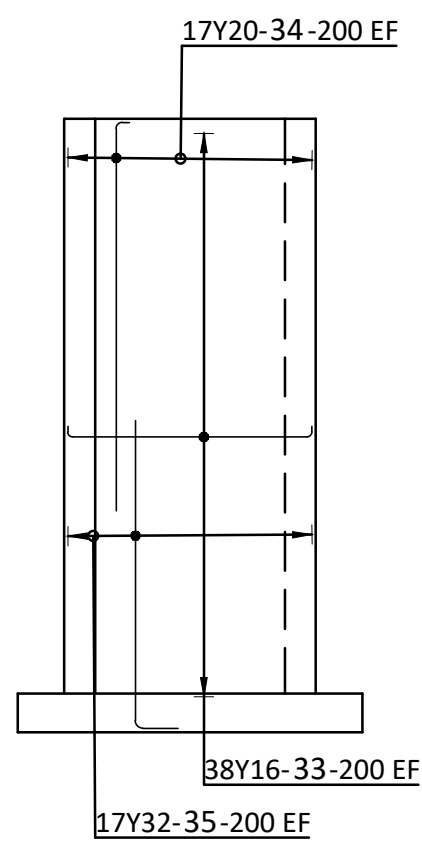

WALLS 3 AND 5
1:100

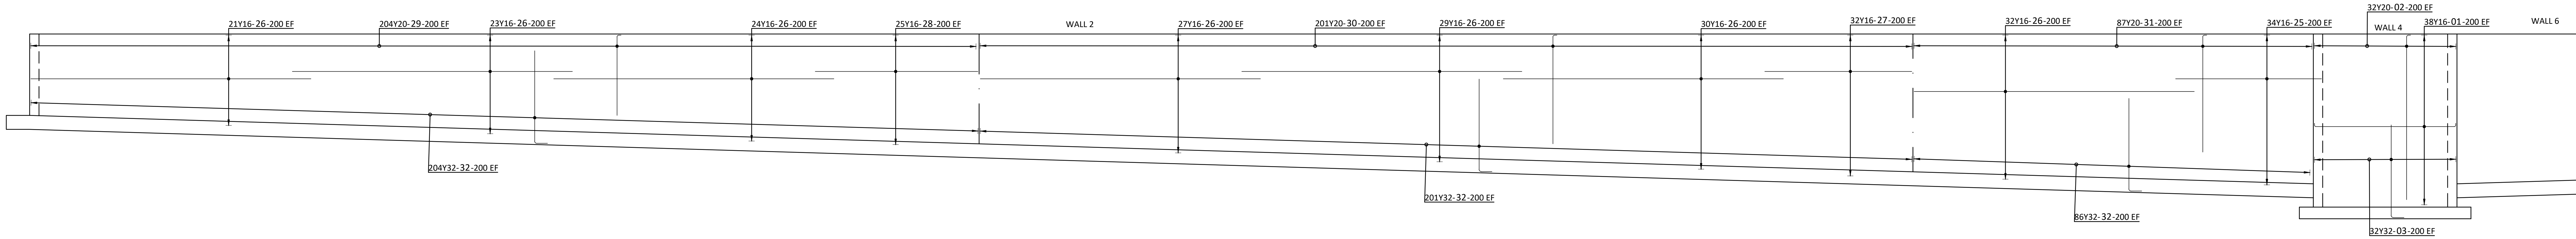

WALLS 2, 4 AND 6
1:100

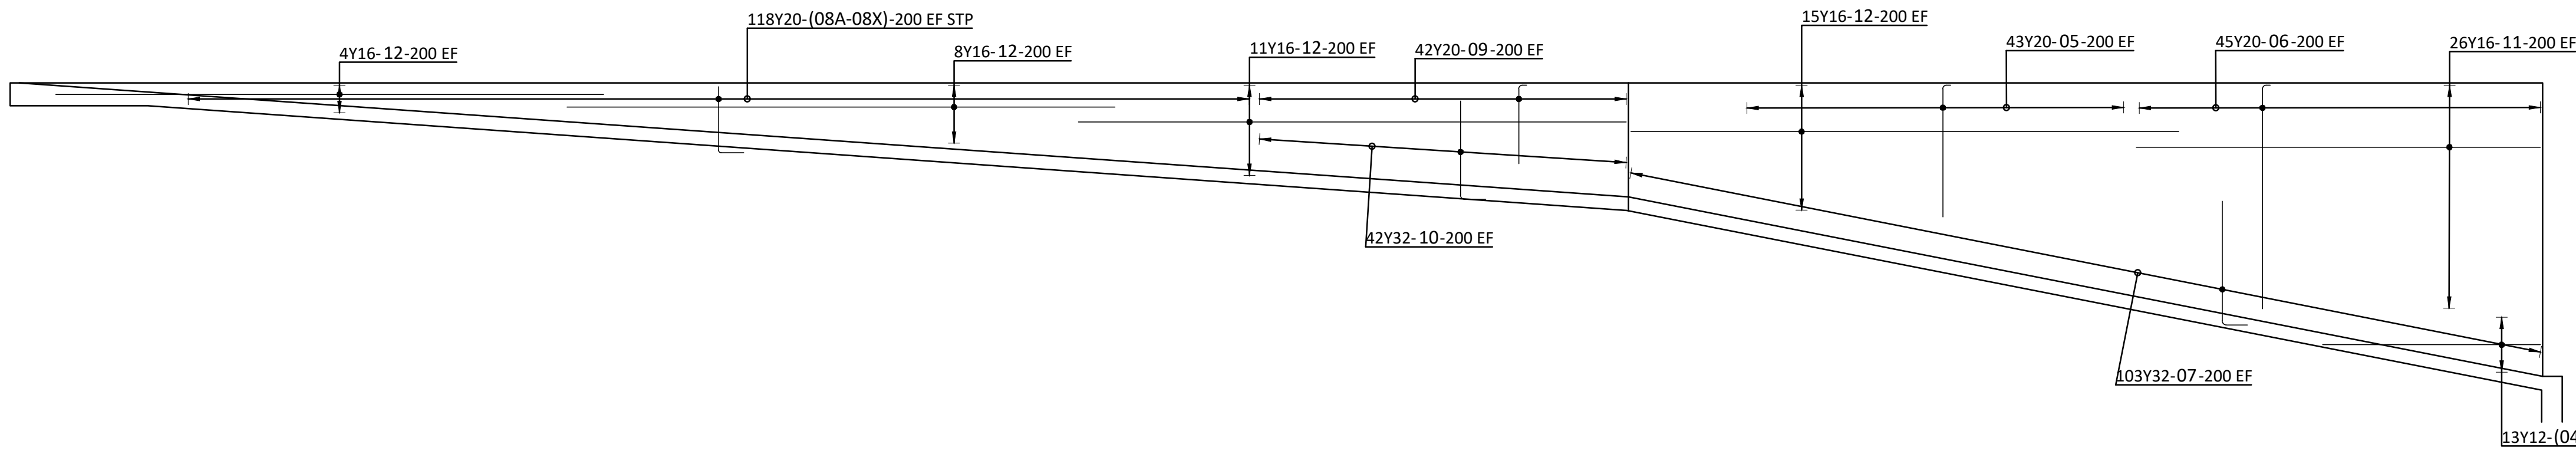

WALL 8
1:100

60YR ADF SCOPE LEGEND	
NAME	LABEL

KKS	PBS: 00UEQ01
PBS:	ASH DISPOSAL FACILITY
NOTES:	COORDINATE SYSTEM : L029 WGS-84
Sign:	
K.M. MATULOVICH	
Pr. Eng. 20190729	
Date: 30-11-2023	

DESIGN APPROVED	27-11-23	KM	BLJ	KPM
DESIGN BY	27-11-23	KM	BLJ	KPM
DESIGN APP	27-11-23	KM	BLJ	KPM
ALPH. BY	27-11-23	NR	BLJ	KPM
CHWD. BY	27-11-23	NR	BLJ	KPM
DRAWN BY	27-11-23	NR	BLJ	KPM
SCALE	1:75			
Eskom HOLDINGS LTD. REG. NO. 2002/0195217/06				
KUSILE POWER STATION ASH DISPOSAL FACILITY ROAD PCD TANK REBAR LAYOUT & SECTION				
366-513551				SHEET: 1
				REV: 0



366-513551

SHEET: 1

REV: 0