


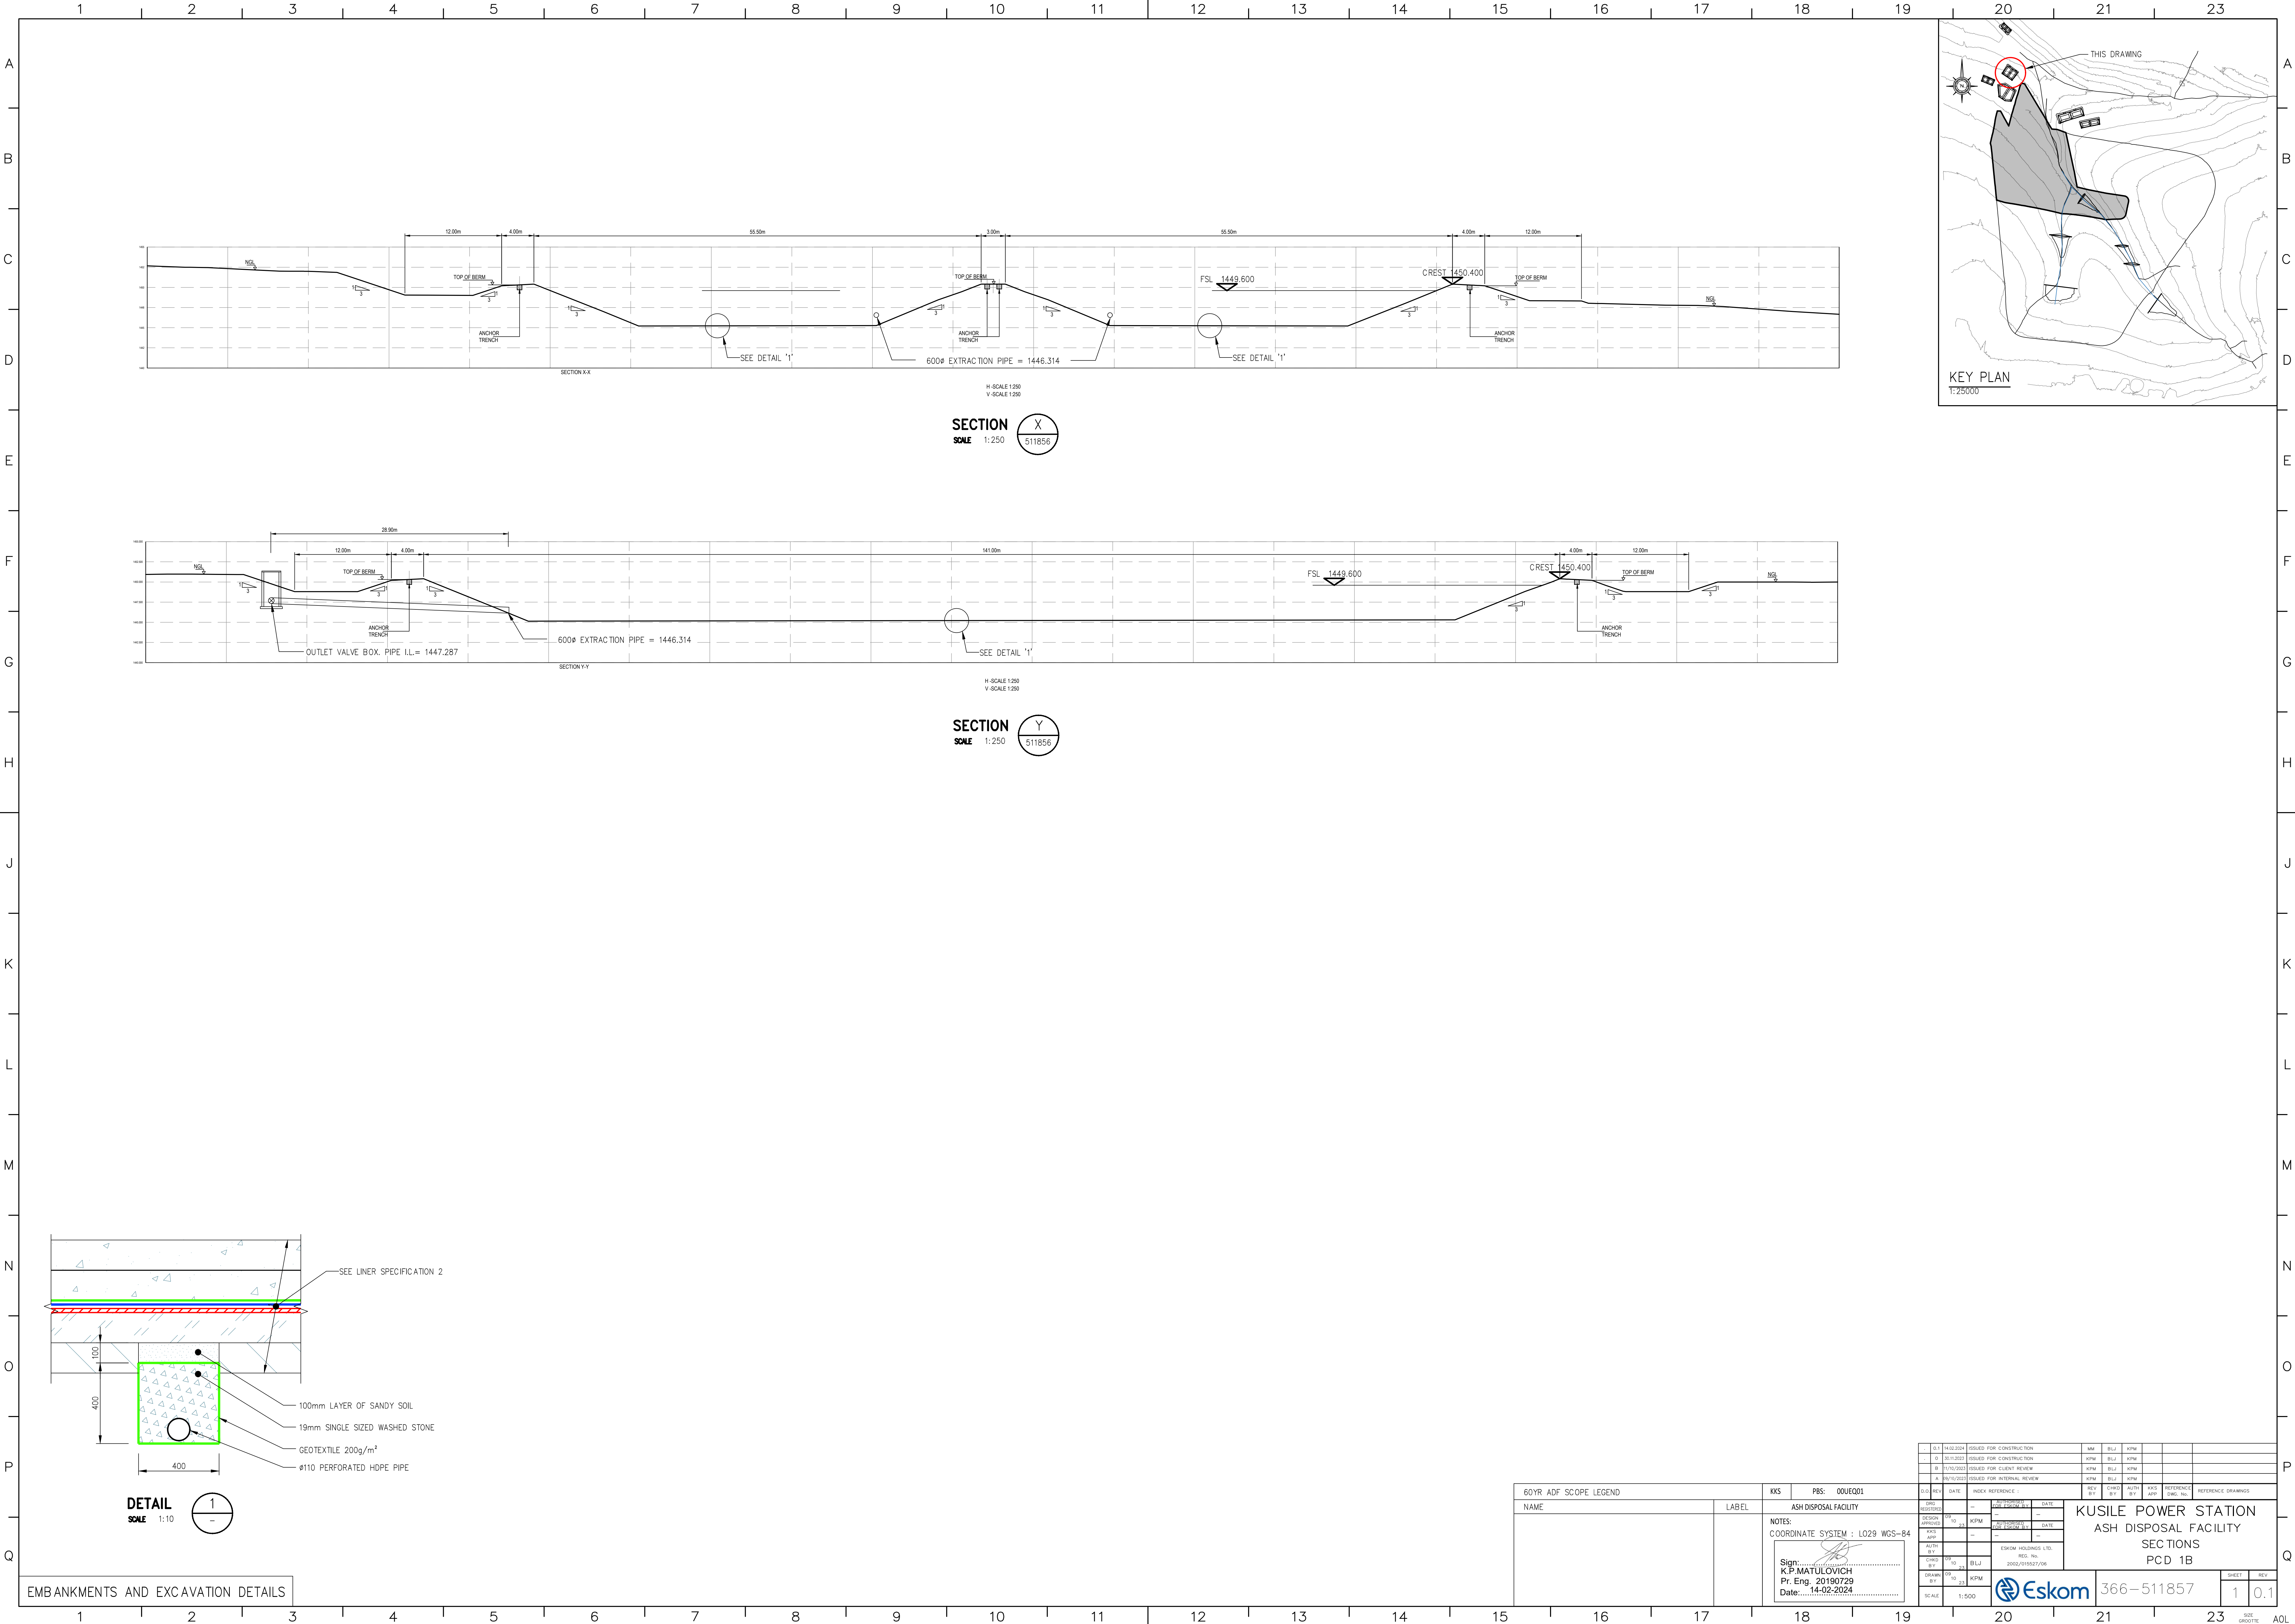


KEY PLAN  
1:25000

SECTION X  
SCALE 1:250  
511856

SECTION Y  
SCALE 1:250  
511856

DETAIL 1  
SCALE 1:10

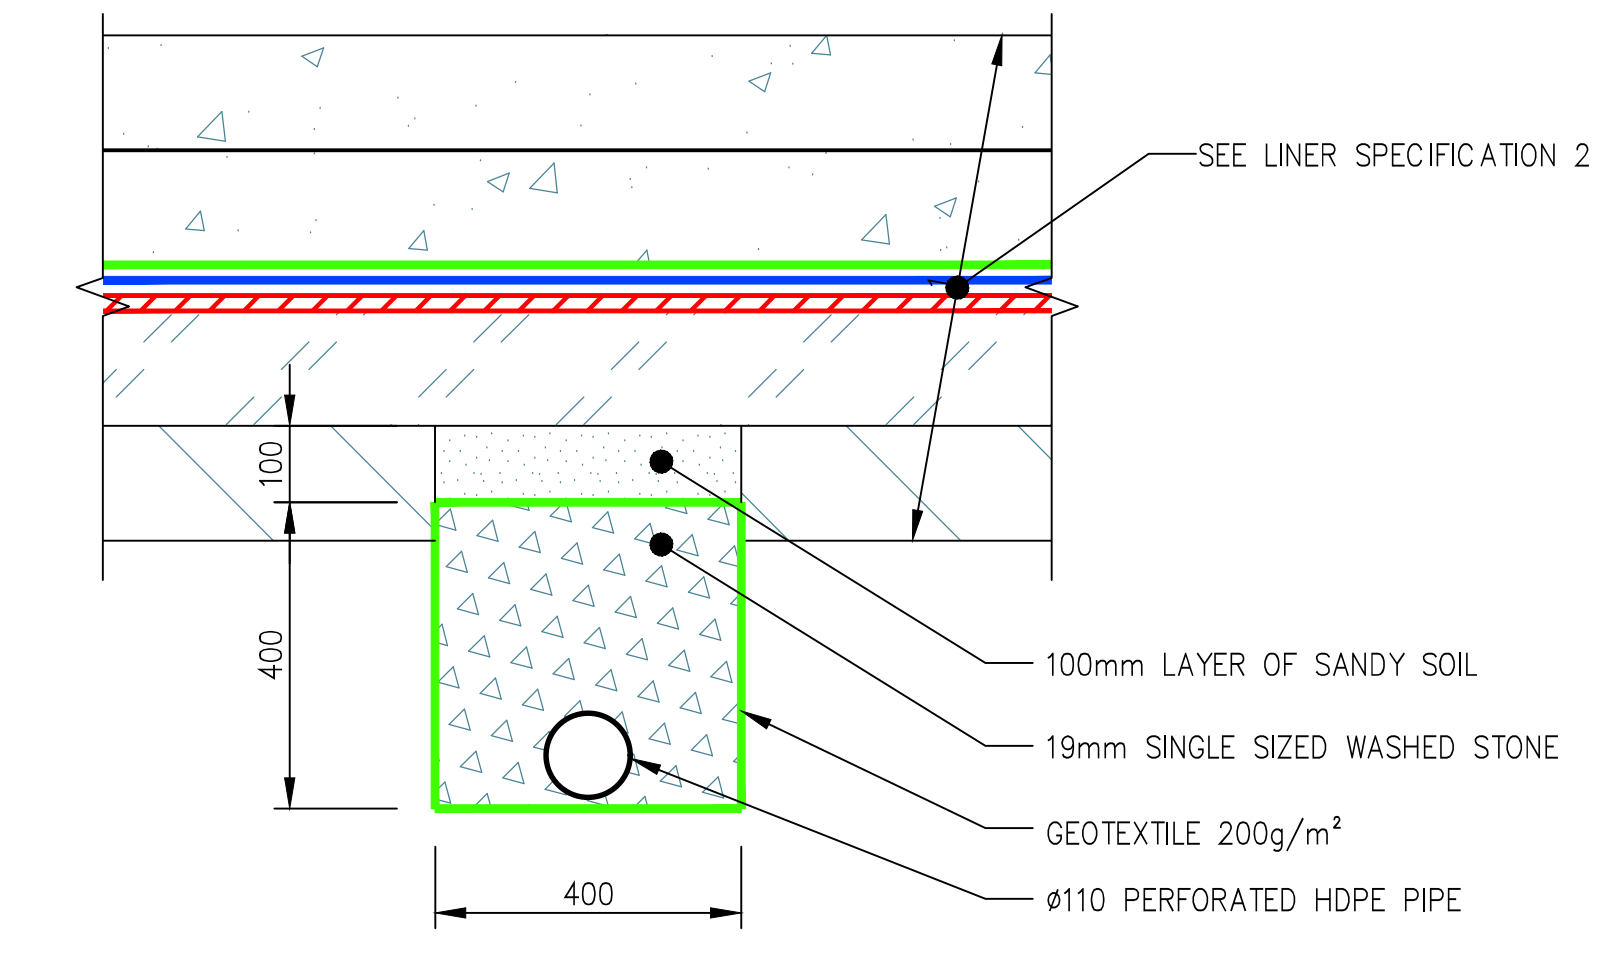

EMBANKMENTS AND EXCAVATION DETAILS

|                                 |  |                       |              |      |                 |     |     |    |     |      |           |                    |
|---------------------------------|--|-----------------------|--------------|------|-----------------|-----|-----|----|-----|------|-----------|--------------------|
| 60YR ADF SCOPE LEGEND           |  | KKS                   | PBS: 00UEQ01 | DATE | INDEX REFERENCE | REV | CHG | BY | APP | DATE | REFERENCE | REFERENCE DRAWINGS |
| NAME                            |  | LABEL                 |              | DATE | INDEX REFERENCE | REV | CHG | BY | APP | DATE | REFERENCE | REFERENCE DRAWINGS |
| NOTES:                          |  | ASH DISPOSAL FACILITY |              | DATE | INDEX REFERENCE | REV | CHG | BY | APP | DATE | REFERENCE | REFERENCE DRAWINGS |
| COORDINATE SYSTEM : L029 WGS-84 |  | KUSILE POWER STATION  |              | DATE | INDEX REFERENCE | REV | CHG | BY | APP | DATE | REFERENCE | REFERENCE DRAWINGS |
| SIGN:                           |  | K.P. MATULOVICH       |              | DATE | INDEX REFERENCE | REV | CHG | BY | APP | DATE | REFERENCE | REFERENCE DRAWINGS |
| Pr. Eng. 20190729               |  | ASH DISPOSAL FACILITY |              | DATE | INDEX REFERENCE | REV | CHG | BY | APP | DATE | REFERENCE | REFERENCE DRAWINGS |
| Date: 14-02-2024                |  | SECTIONS              |              | DATE | INDEX REFERENCE | REV | CHG | BY | APP | DATE | REFERENCE | REFERENCE DRAWINGS |
| Eskom Holdings Ltd              |  | PCD 1B                |              | DATE | INDEX REFERENCE | REV | CHG | BY | APP | DATE | REFERENCE | REFERENCE DRAWINGS |
| Eskom                           |  | 366-511857            |              | DATE | INDEX REFERENCE | REV | CHG | BY | APP | DATE | REFERENCE | REFERENCE DRAWINGS |
| SHEET                           |  | 1                     |              | DATE | INDEX REFERENCE | REV | CHG | BY | APP | DATE | REFERENCE | REFERENCE DRAWINGS |
| REV                             |  | 0.1                   |              | DATE | INDEX REFERENCE | REV | CHG | BY | APP | DATE | REFERENCE | REFERENCE DRAWINGS |