


COORDINATE LIST		
MS 84		
SURRY PIPELINE - SETTING OUT POINTS	Easting	Northing
POINT	X-COORD	Y-COORD
SP-1	2346137.8006	-1098651.009
SP-2	2346232.4899	-1098662.719
SP-3	2346232.7388	-1098728.749
SP-4	2346261.064	-1098346.649
SP-5	2346261.064	-1098346.649
LAYOUT OF SLURRY PIPELINE  
1:1000

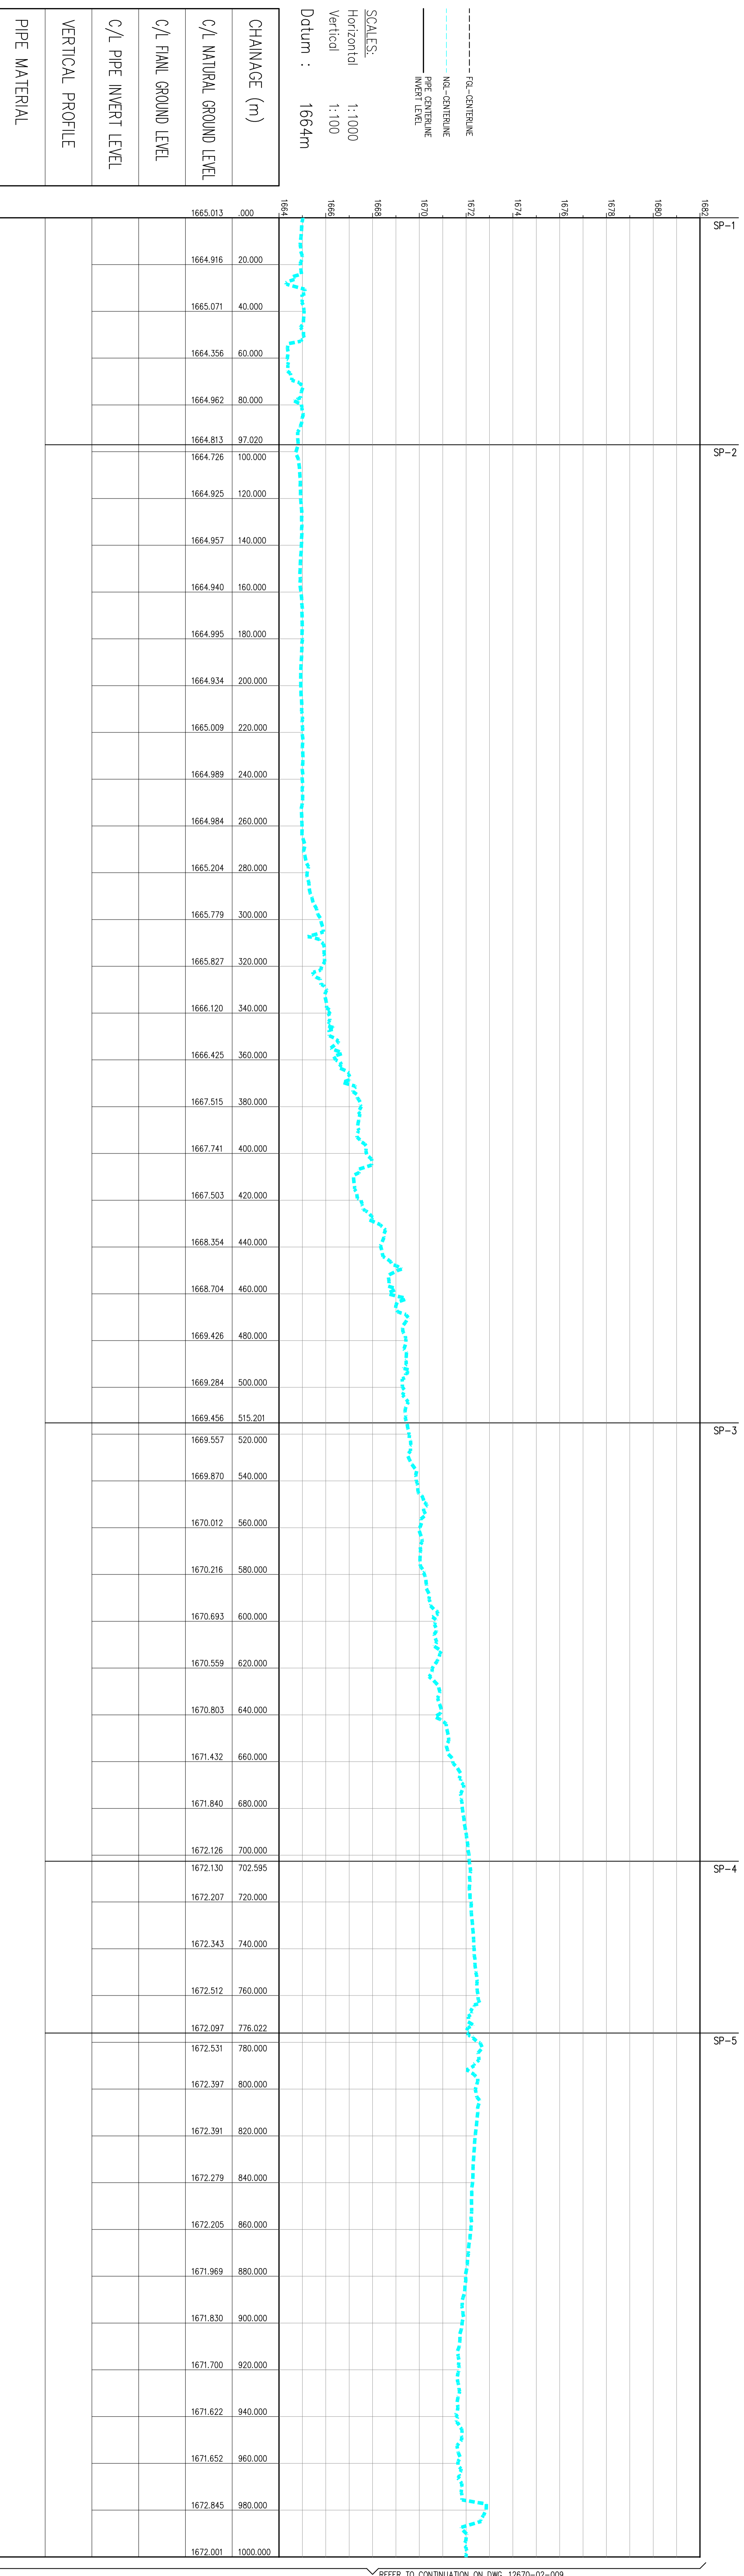

LONGITUDINAL SECTION OF SLURRY PIPELINE  
HORIZONTAL 1:1000

THIS DRAWING HAS BEEN CREATED ON A CAD SYSTEM  
ANY AMENDMENT MUST BE EFFECTED ON THE SAME SYSTEM

NO.	REV.	DATE	BY	CHKD.	DESCRIPTION
1	1	12/02/2019	ADL	ADL	ISSUED FOR CONSTRUCTION

EIA FOR CAMDEN POWER STATION  
 ASH DISPOSAL FACILITY - SITE 1  
 LAYOUT AND LONGITUDINAL SECTION  
 OF SLURRY PIPELINE (SHEET 1 OF 5)

**Escom**  
 12670/02-008  
 P03