


LAYOUT OF SLURRY PIPELINE
1:1000

COORDINATE LIST
MS 84

SLURRY PIPELINE - SETTING OUT POINTS	POINT	Easting	Northing
CONJCT.	X-CONJ		
SP-1	-106865.109	2346137.806	
SP-2	-106866.219	2346232.489	
SP-3	-106878.718	2346327.738	
SP-4	-106891.449	2346423.084	
SP-5	-106914.649	2346518.430	
SP-6	-107119.485	2346553.368	
SP-7	-107850.102	2346518.923	
SP-8	-107719.822	2346423.322	
SP-9	-107687.398	2346327.921	
SP-10	-106807.398	2344166.491	
SP-11	-106774.339	2344133.250	
SP-12	-106676.408	2344230.472	
SP-13	-106608.462	2344230.053	
SP-14	-106583.121	2344039.183	
SP-15	-106583.121	2344039.183	
SP-16	-106164.827	2344295.076	
SP-17	-106164.827	2344295.076	
SP-18	-106164.827	2344185.988	
SP-19	-106164.827	2344185.988	
SP-20	-106164.827	2343798.136	

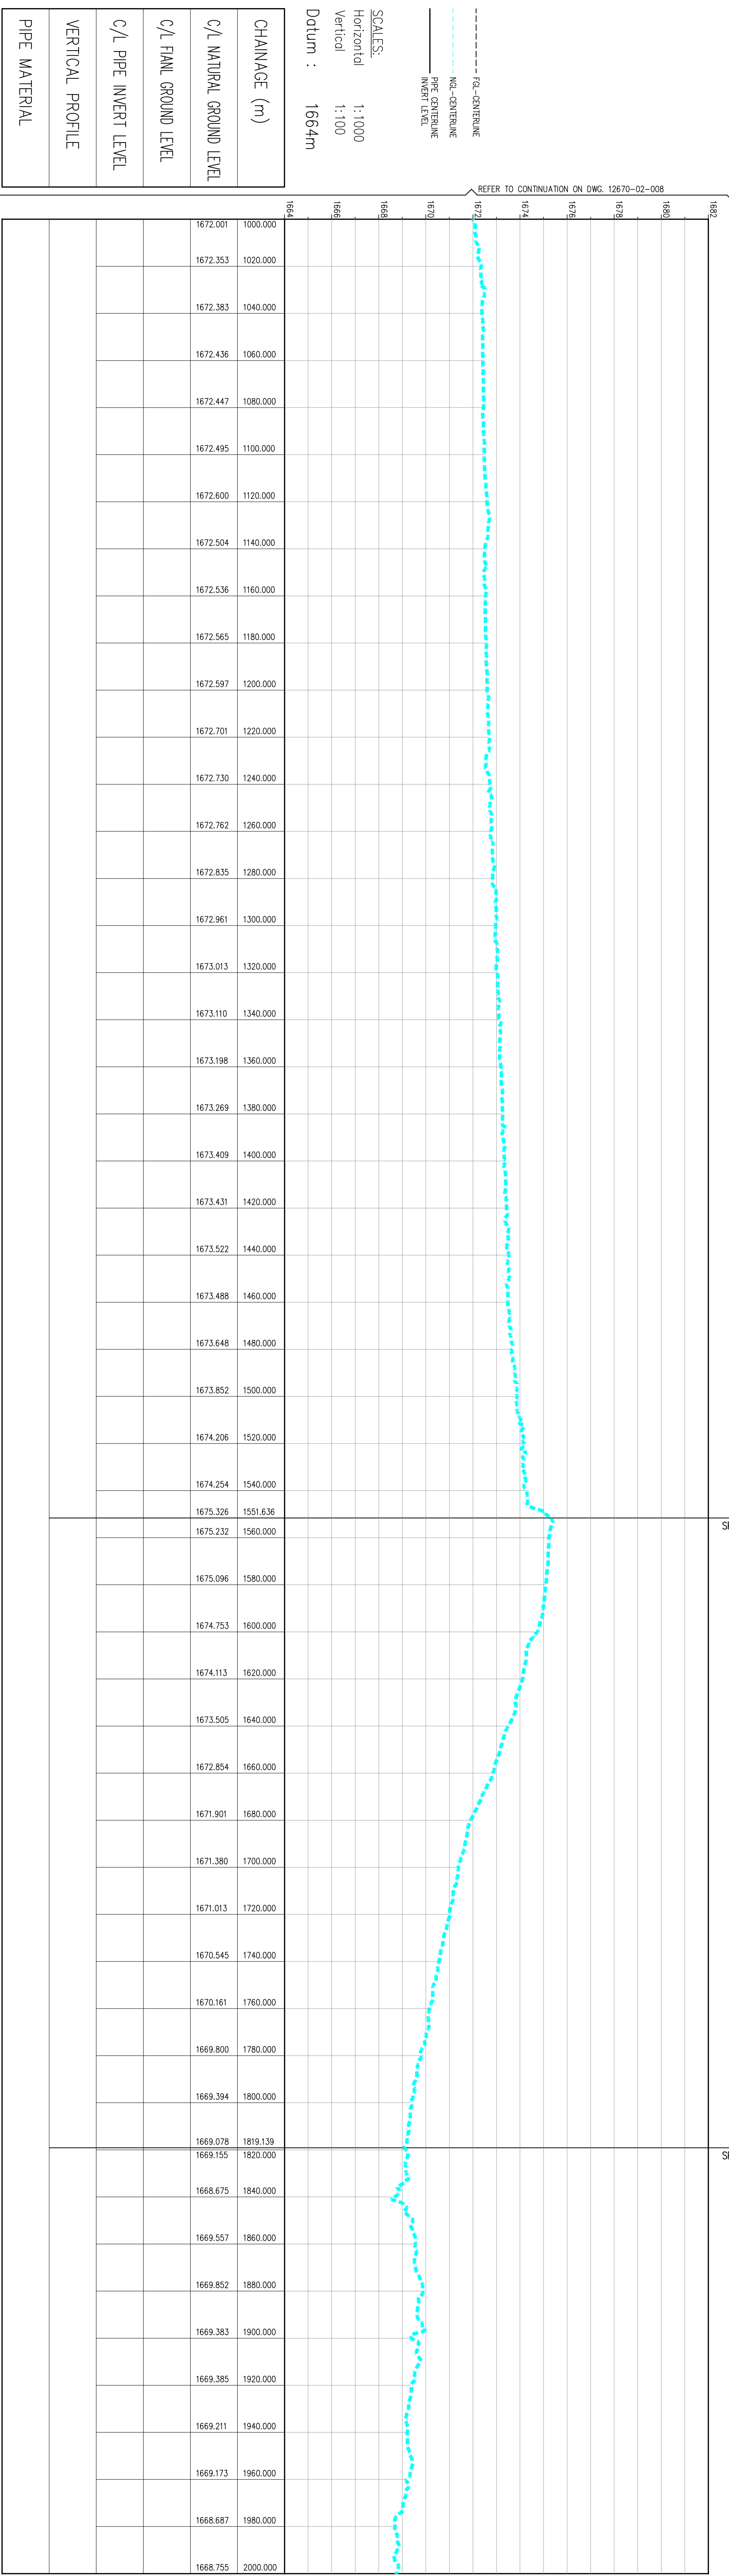

LONGITUDINAL SECTION OF SLURRY PIPELINE
VERTICAL 1:1000
HORIZONTAL 1:1000

CHAINAGE (m)

Vertical	Horizontal
1692	1672.000
1690	1672.353
1678	1672.383
1674	1672.436
1670	1672.447
1668	1672.495
1666	1672.600
1664	1672.504
	1672.536
	1672.565
	1672.597
	1672.701
	1672.730
	1672.762
	1672.835
	1672.961
	1673.013
	1673.110
	1673.198
	1673.269
	1673.409
	1673.431
	1673.522
	1673.488
	1673.648
	1673.852
	1674.206
	1674.254
	1675.326
	1675.232
	1675.096
	1674.753
	1674.113
	1673.505
	1672.854
	1671.901
	1671.380
	1671.013
	1670.545
	1670.161
	1669.800
	1669.394
	1669.078
	1669.155
	1668.675
	1669.557
	1669.852
	1669.383
	1669.385
	1669.211
	1669.173
	1668.687
	1668.755

THIS DRAWING HAS BEEN CREATED ON A CAD SYSTEM
ANY AMENDMENT MUST BE EFFECTED ON THE SAME SYSTEM

NO.	DATE	BY	CHKD	REVISION
1	12/02/2019	ADL	ADL	ISSUED FOR PERMIT
2	12/02/2019	ADL	ADL	REVISED FOR COMMENTS

Escom
 EIA FOR CAMDEN POWER STATION
 ASH DISPOSAL FACILITY - SITE 1
 LAYOUT AND LONGITUDINAL SECTION
 OF SLURRY PIPELINE (SHEET 2 OF 5)
 12670/02-009
 P03

12670-02-009 - EIA for ash disposal facility at Camden Power Station (Camden Ashland) (Rev 15 Sep 19, 2014 - 21 June 2019)