


| COORDINATE LIST | | | |
|--|-------------|-------------|--|
| RETURN WATER PIPELINE - SETTING OUT POINTS | | | |
| POINT | Y-COORD | X-COORD | |
| CONST | | | |
| RWP-1 | -108547.831 | 2942889.420 | |
| RWP-2 | -108547.831 | 2942889.420 | |
| RWP-3 | -108607.227 | 2943126.627 | |
| RWP-4 | -108727.238 | 2943433.655 | |
| RWP-5 | -107031.412 | 2944263.929 | |
| RWP-6 | -107371.814 | 2944681.134 | |
| RWP-7 | -107564.276 | 2945319.868 | |
| RWP-8 | -107719.587 | 2945584.195 | |
| RWP-9 | -108024.487 | 2946249.674 | |
| RWP-10 | -108417.674 | 2946637.284 | |
| RWP-11 | -108538.679 | 2946511.488 | |
| RWP-12 | -108538.679 | 2946511.488 | |
| RWP-13 | -108538.679 | 2946511.488 | |
| RWP-14 | -108585.986 | 2946452.179 | |



LAYOUT OF RETURN WATER PIPELINE
1:1000

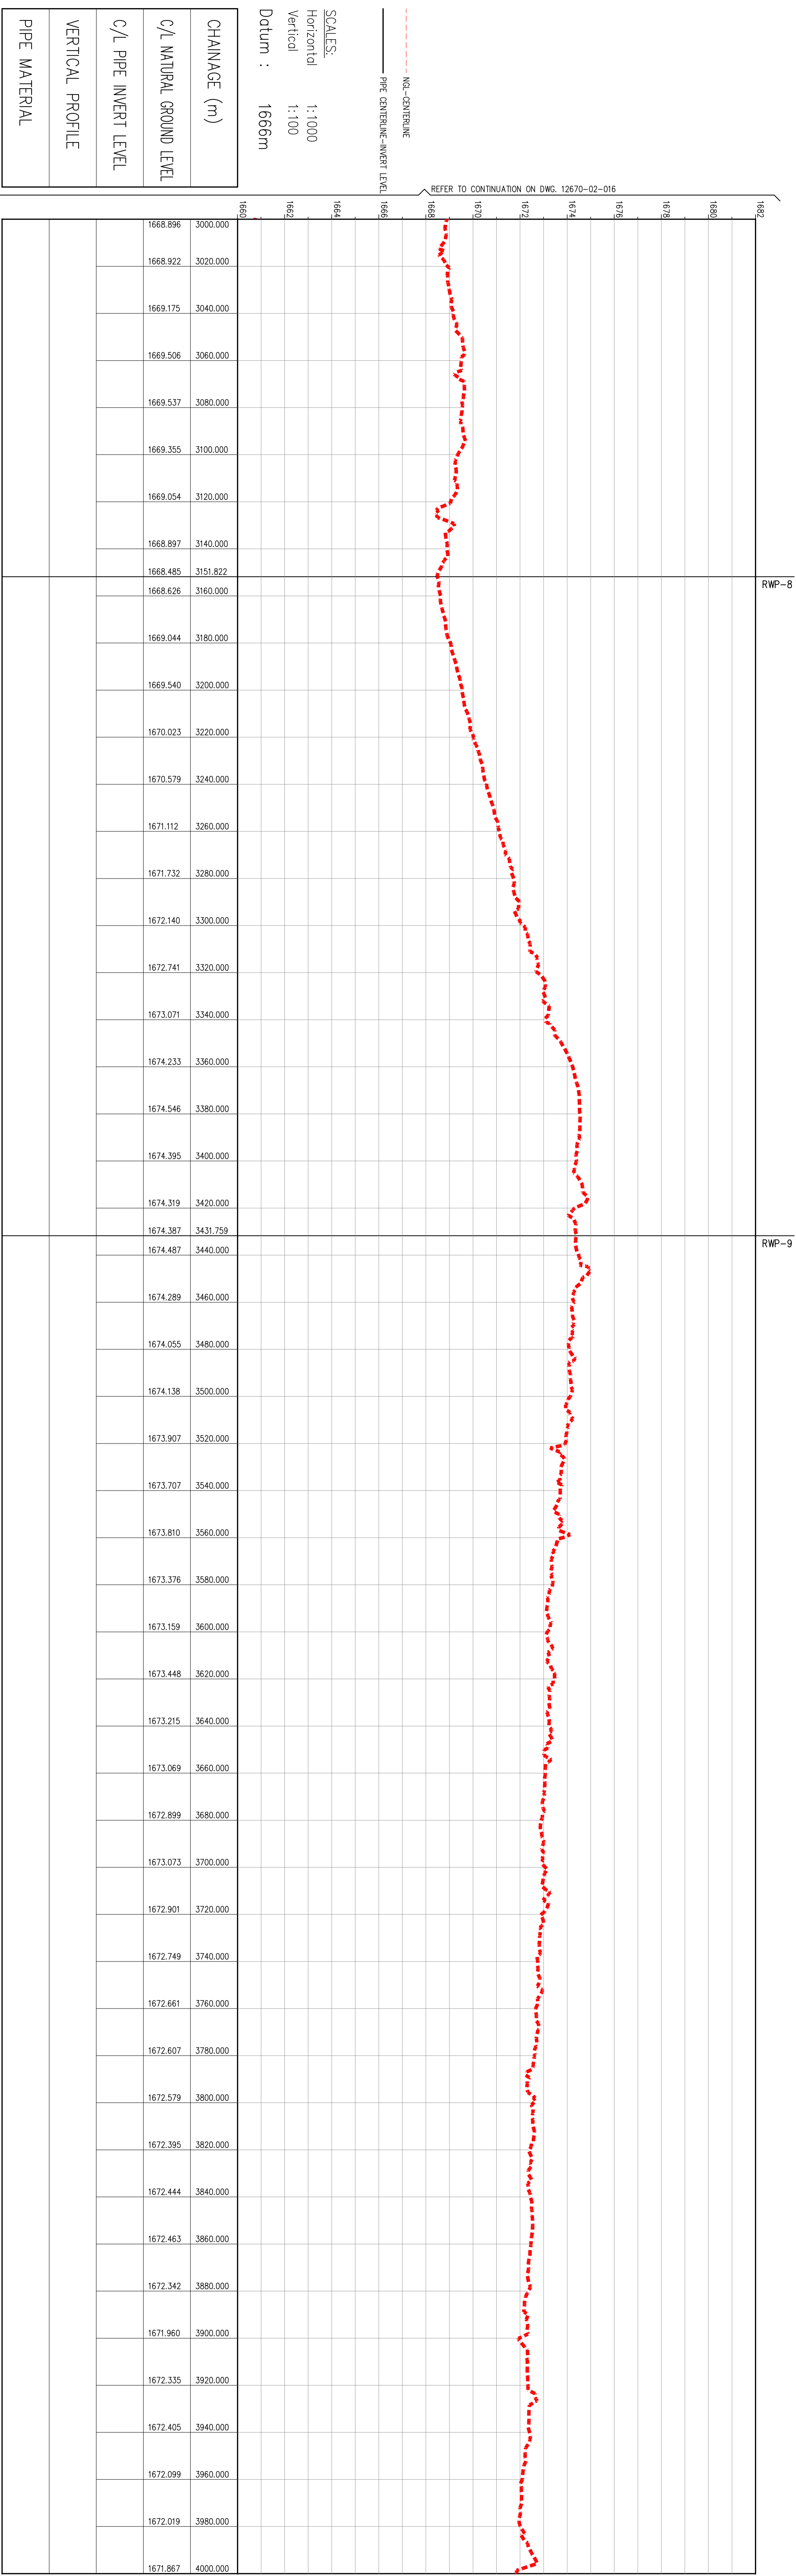

LONGITUDINAL SECTION OF RETURN WATER PIPELINE
VERTICAL 1:100
HORIZONTAL 1:1000

| | |
|--------------------------|--|
| CHAINAGE (m) | |
| C/L NATURAL GROUND LEVEL | |
| C/L PIPE INVERT LEVEL | |
| VERTICAL PROFILE | |
| PIPE MATERIAL | |

THIS DRAWING HAS BEEN CREATED ON A CAD SYSTEM
ANY AMENDMENT MUST BE EFFECTED ON THE SAME SYSTEM

| NO. | DATE | DESCRIPTION | BY | CHECKED | DATE | REVISION |
|-----|------|-------------|----|---------|------|----------|
| 1 | | | | | | |

EIA FOR CAMDEN POWER STATION
 ASH DISPOSAL FACILITY - SITE 1
 LAYOUT AND LONGITUDINAL SECTION OF
 RETURN WATER PIPELINE (SHEET 4 OF 5)

Eskom
 12670/02-017
 P01