
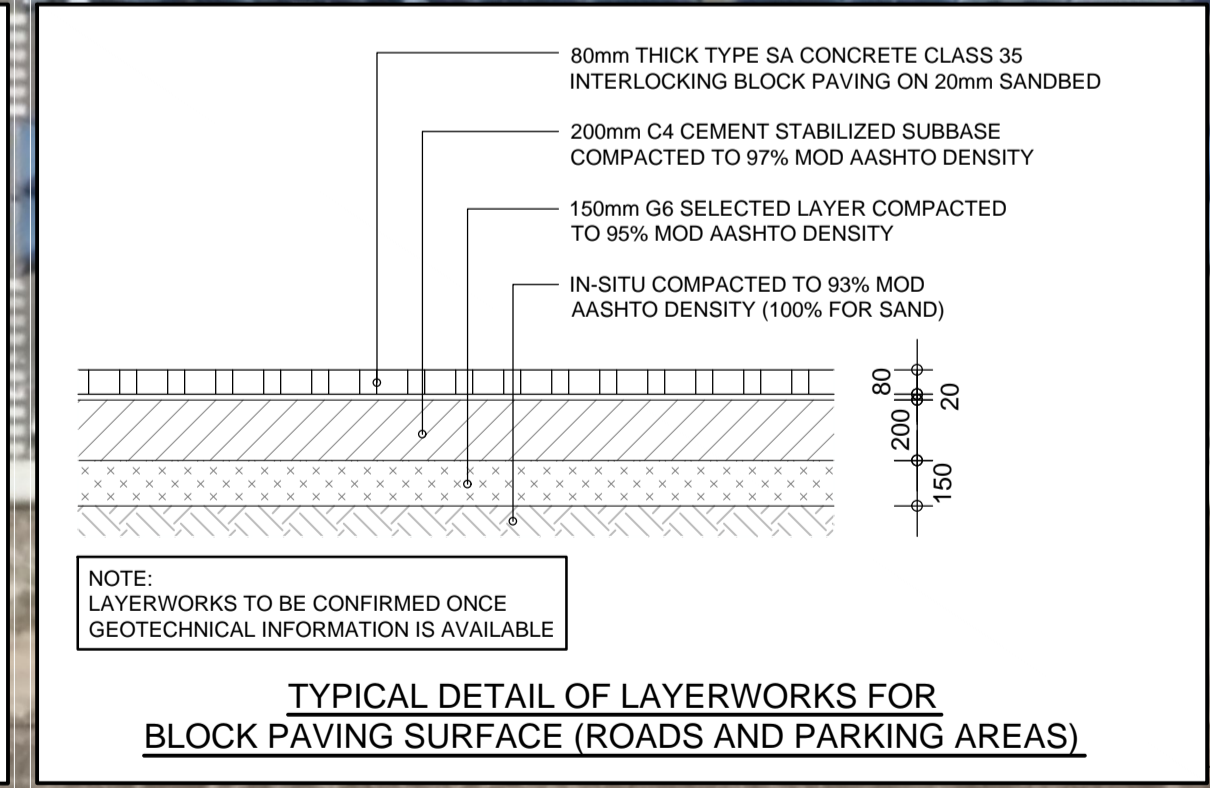
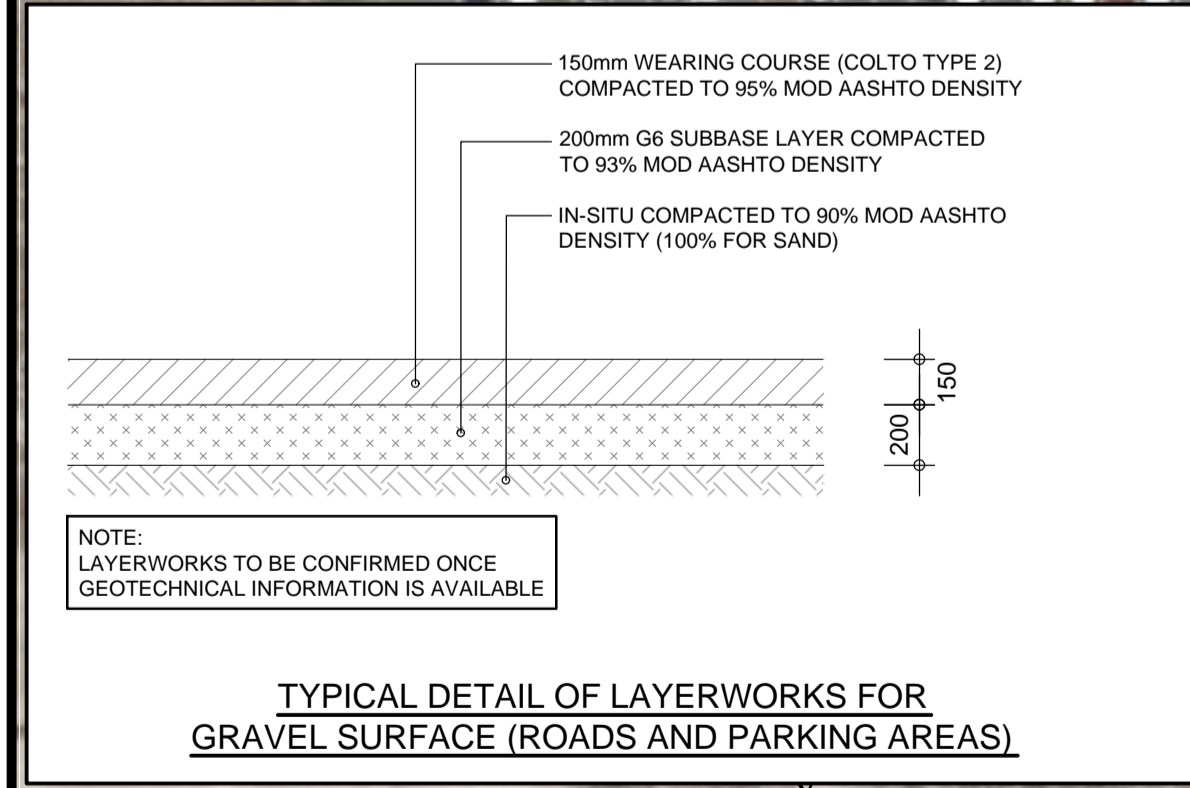


LEGEND - STORMWATER		
ITEM	EXISTING	NEW
STORMWATER PIPE	---	---
NEW STORMWATER PIPE		---
MANHOLE	○	●
SINGLE CATCHPIT	□	■
CONNECTING TO EXISTING SYSTEM		→
CUT OFF TRENCH	---	---
IN-OR OUTLET	<	<

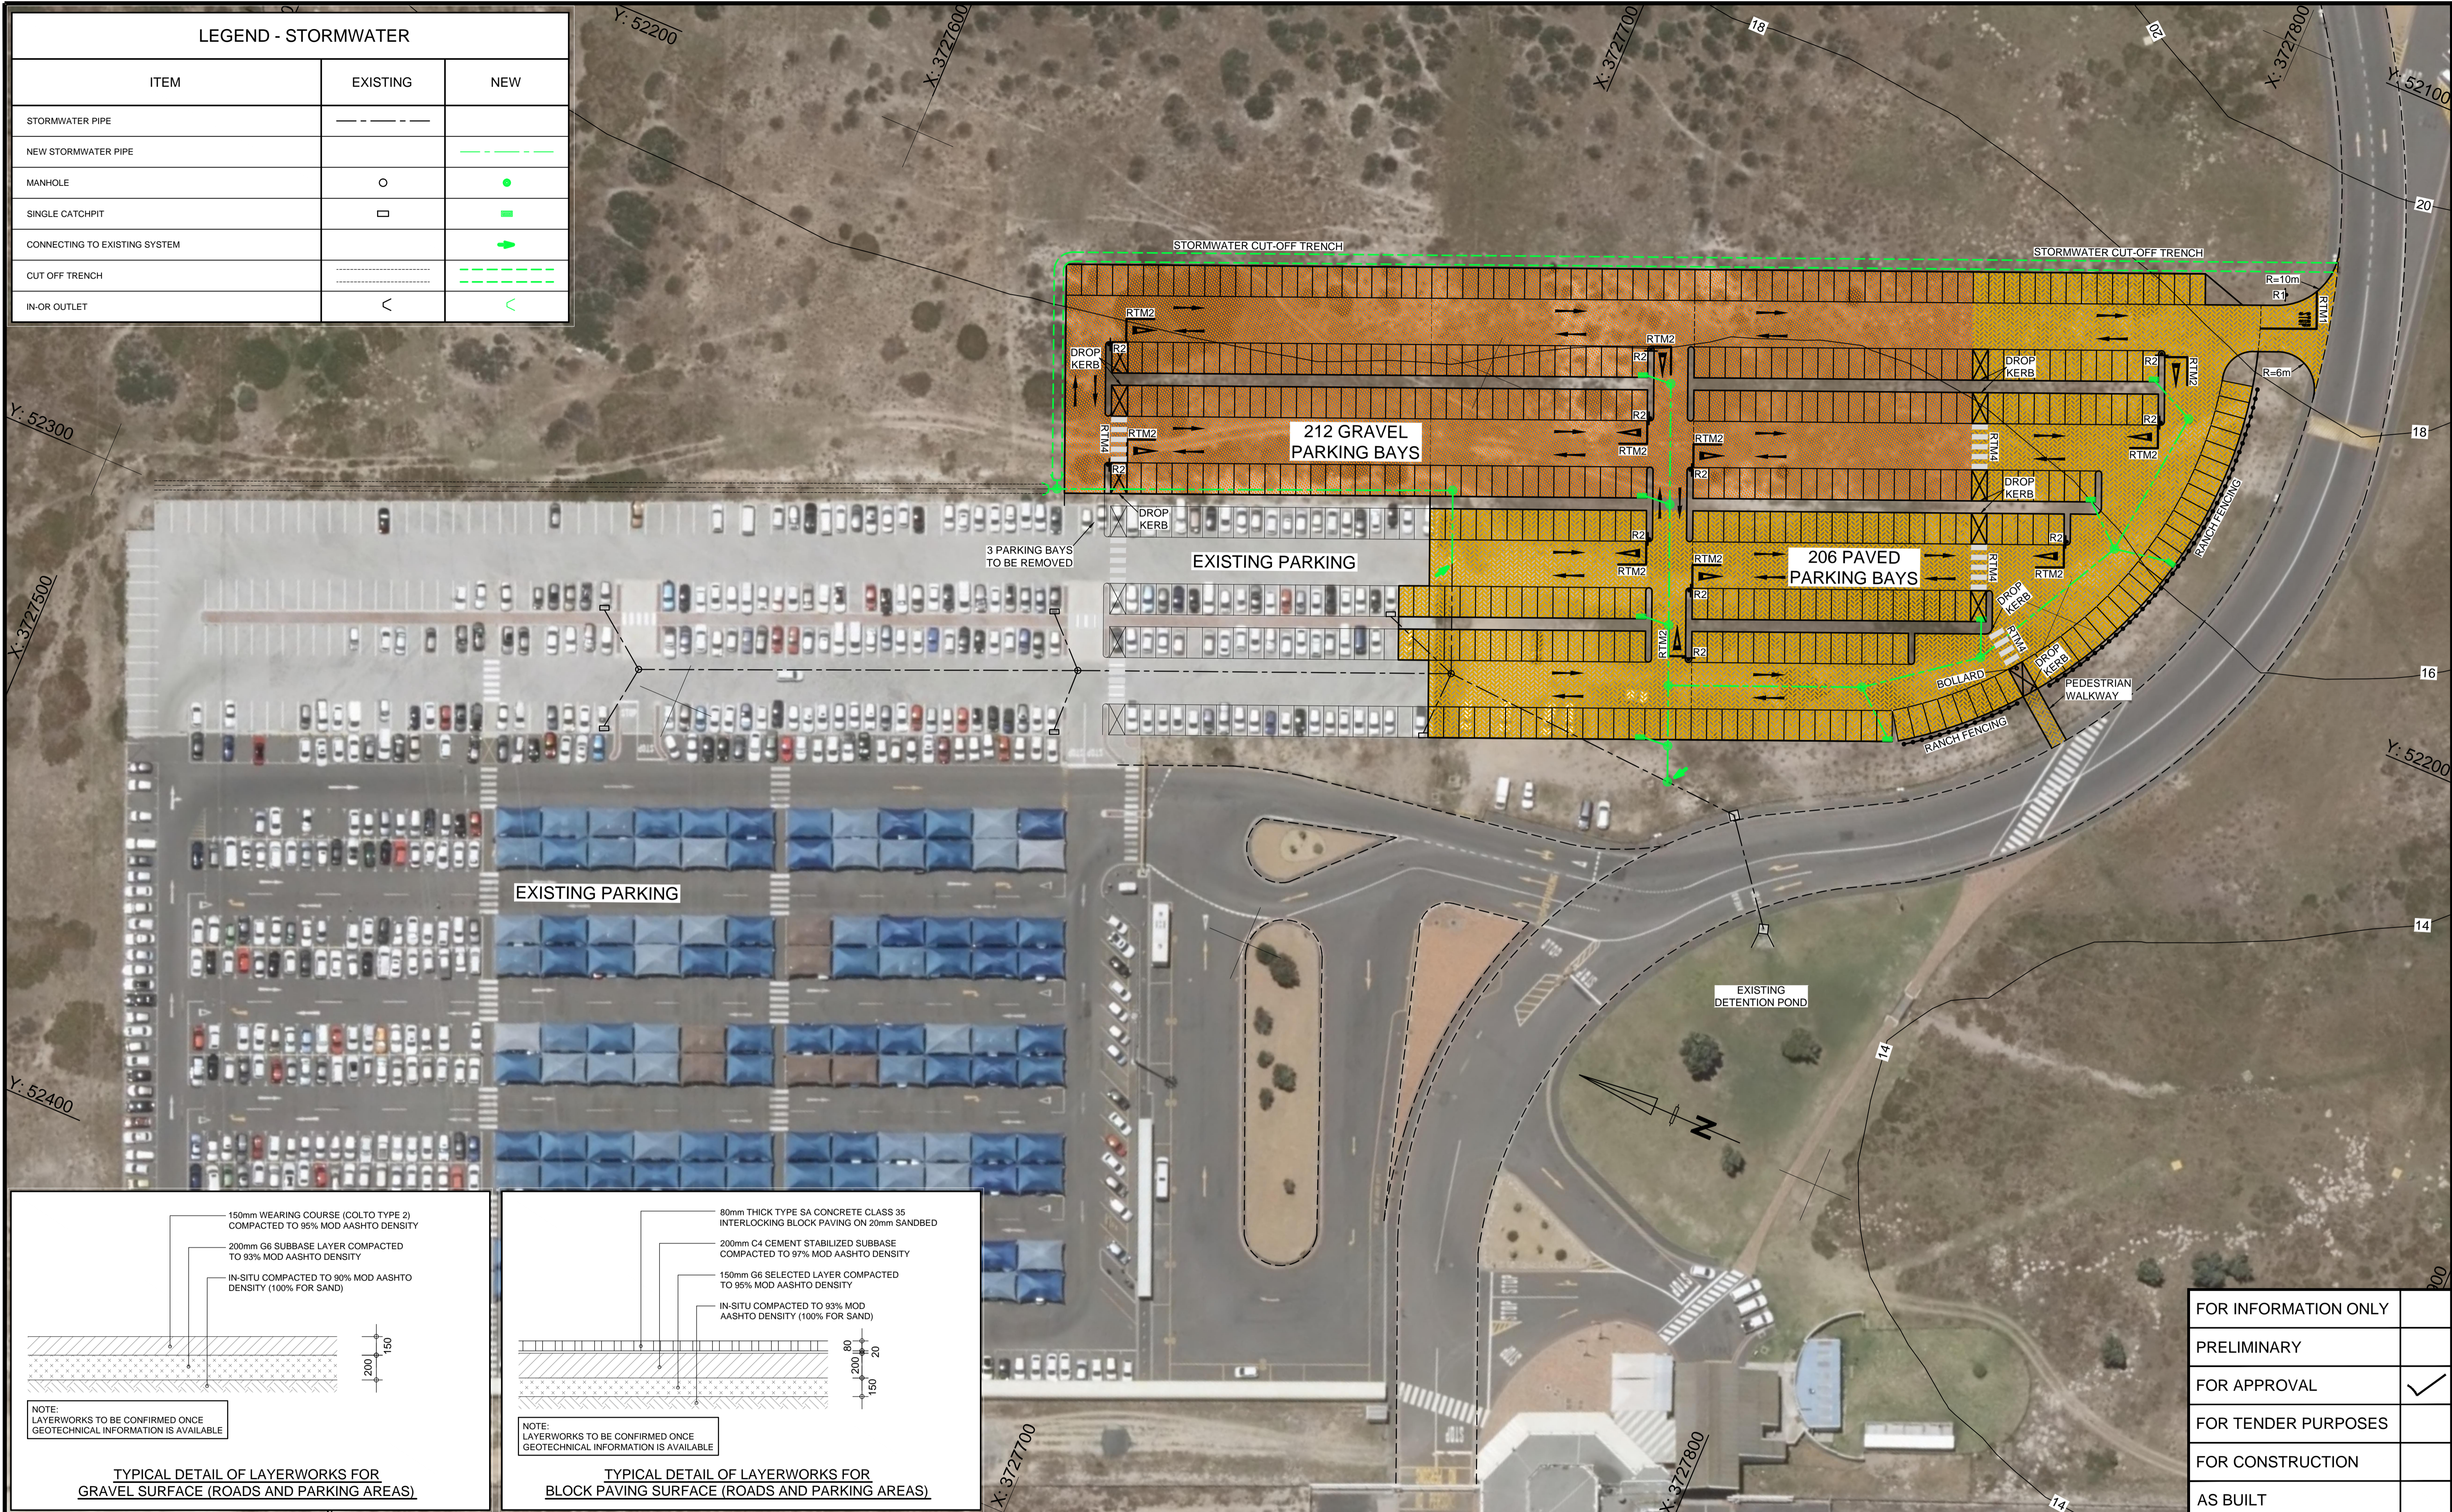

REV	DATE	REVISION DESCRIPTION	DRAWN	DESIGNED	REV ENGINEER
01	AUG 2016	GRAVEL AND PAVING AMENDED	S.M.	A.L.	
02	AUG 2016	GRAVEL AND PAVING AREA AMENDED	S.M.	A.L.	

CONSULTING ENGINEER	_____
DATE	_____
CLIENT	_____
DATE	_____

100mm ON ORIGINAL PLAN

COPYRIGHT HELD BY WORLEYPARSONS RSA (Pty)Ltd

Copyright subsists in this work. Any unauthorised reproduction in any manner or form, publication, making an adaptation of the work and doing in relation to an adaptation of the work, any of the acts above, are acts of copyright infringement and make the DOER liable for civil law copyright infringement and may in certain circumstances make the DOER liable to criminal prosecution. Use of the drawing shall be in accordance with the requirements of Construction Regulation Section 9.2 of the OHS Act. No liability will be accepted unless inspection and certification as envisaged in th Act is conducted.

All dimensions must be verified on site before the works commence. Refer any discrepancies to the Engineer.

Copyright reserved

OneWay
to zero harm

Copyright ©
WorleyParsons Services Pty Ltd
ABN 61 001 279 812

CLIENT

Eskom

KOEBERG NUCLEAR POWER STATION
R27 off WEST COAST ROAD
MELKBOSSTRAND
7441
TEL: (021) 550 5027

PROJECT

KOEBERG POWER STATION

DRAWING DESCRIPTION

COMPOSITE LAYOUT

FOR INFORMATION ONLY	
PRELIMINARY	
FOR APPROVAL	✓
FOR TENDER PURPOSES	
FOR CONSTRUCTION	
AS BUILT	

WorleyParsons
resources & energy
P.O. Box 398
BELLVILLE 7535
TEL: +27 21912 3000
FAX: +27 21912 3222
e-mail: Capetown.office@WorleyParsons.com

DATE: MAY 2016
SCALE: (ORIGINAL A1)
1:500

DRG No. C00278-WW-DAL-0003
REV. 02

LOCATION: P:\Consult New Civil\Project\Fulham\Koeberg\Parsons\Drawing\01 Concept\000278_Proposal New Parking Rev 0.dwg