


SECTION B-B
SCALE 1:100

SECTION A-A
SCALE 1:100

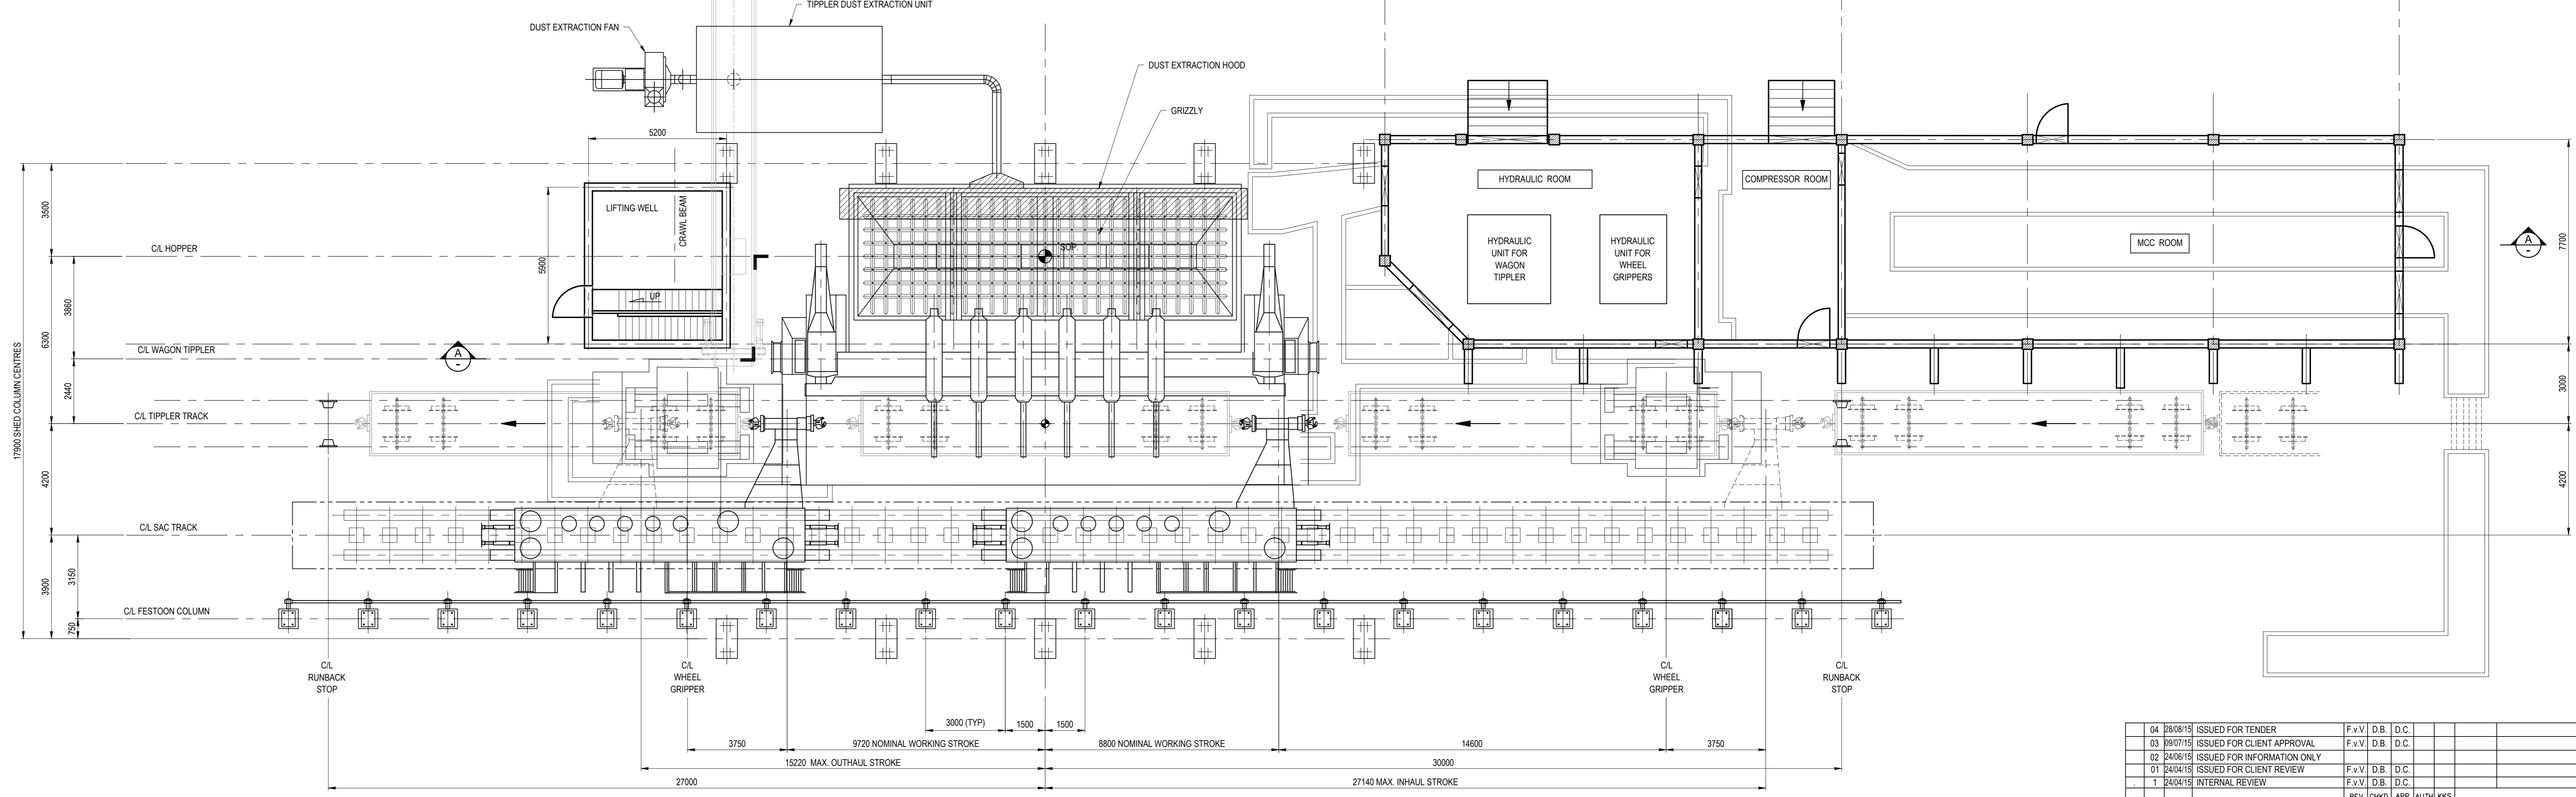

PLAN - GROUND FLOOR
SCALE 1:100

01	25/08/15	ISSUED FOR TENDER	F.V.V.	D.B.	D.C.				
02	26/07/15	ISSUED FOR CLIENT APPROVAL	F.V.V.	D.B.	D.C.				
03	24/07/15	ISSUED FOR INFORMATION ONLY	F.V.V.	D.B.	D.C.				
04	24/04/15	ISSUED FOR CLIENT REVIEW	F.V.V.	D.B.	D.C.				
05	24/04/15	INTERNAL REVIEW	F.V.V.	D.B.	D.C.				
D.O. REV	DATE	REVISION	REV. FOUND BY	APP. BY	AUTH. PHS APP.	REFERENCE DRAWINGS			
AUTHORISED FOR ESKOM BY:		SPF CODE							
COORDINATION BY:		PBS PATH							
APPROVED BY:									
DESIGNED BY:									
CREATED BY:									
SCALE									
CONTRACTOR DRAWING NO.		1184-099-5-100-ME-0008							
ESKOM DRAWING NO.		0.84/44346							
SHT		1 OF 1							
REV		0							