

*NOTE: ALL LAYER WORKS TO S410 - 26 TON AXLE LOADING

TYPICAL SECTION THROUGH RAILWAY PLATFORM
N.T.S

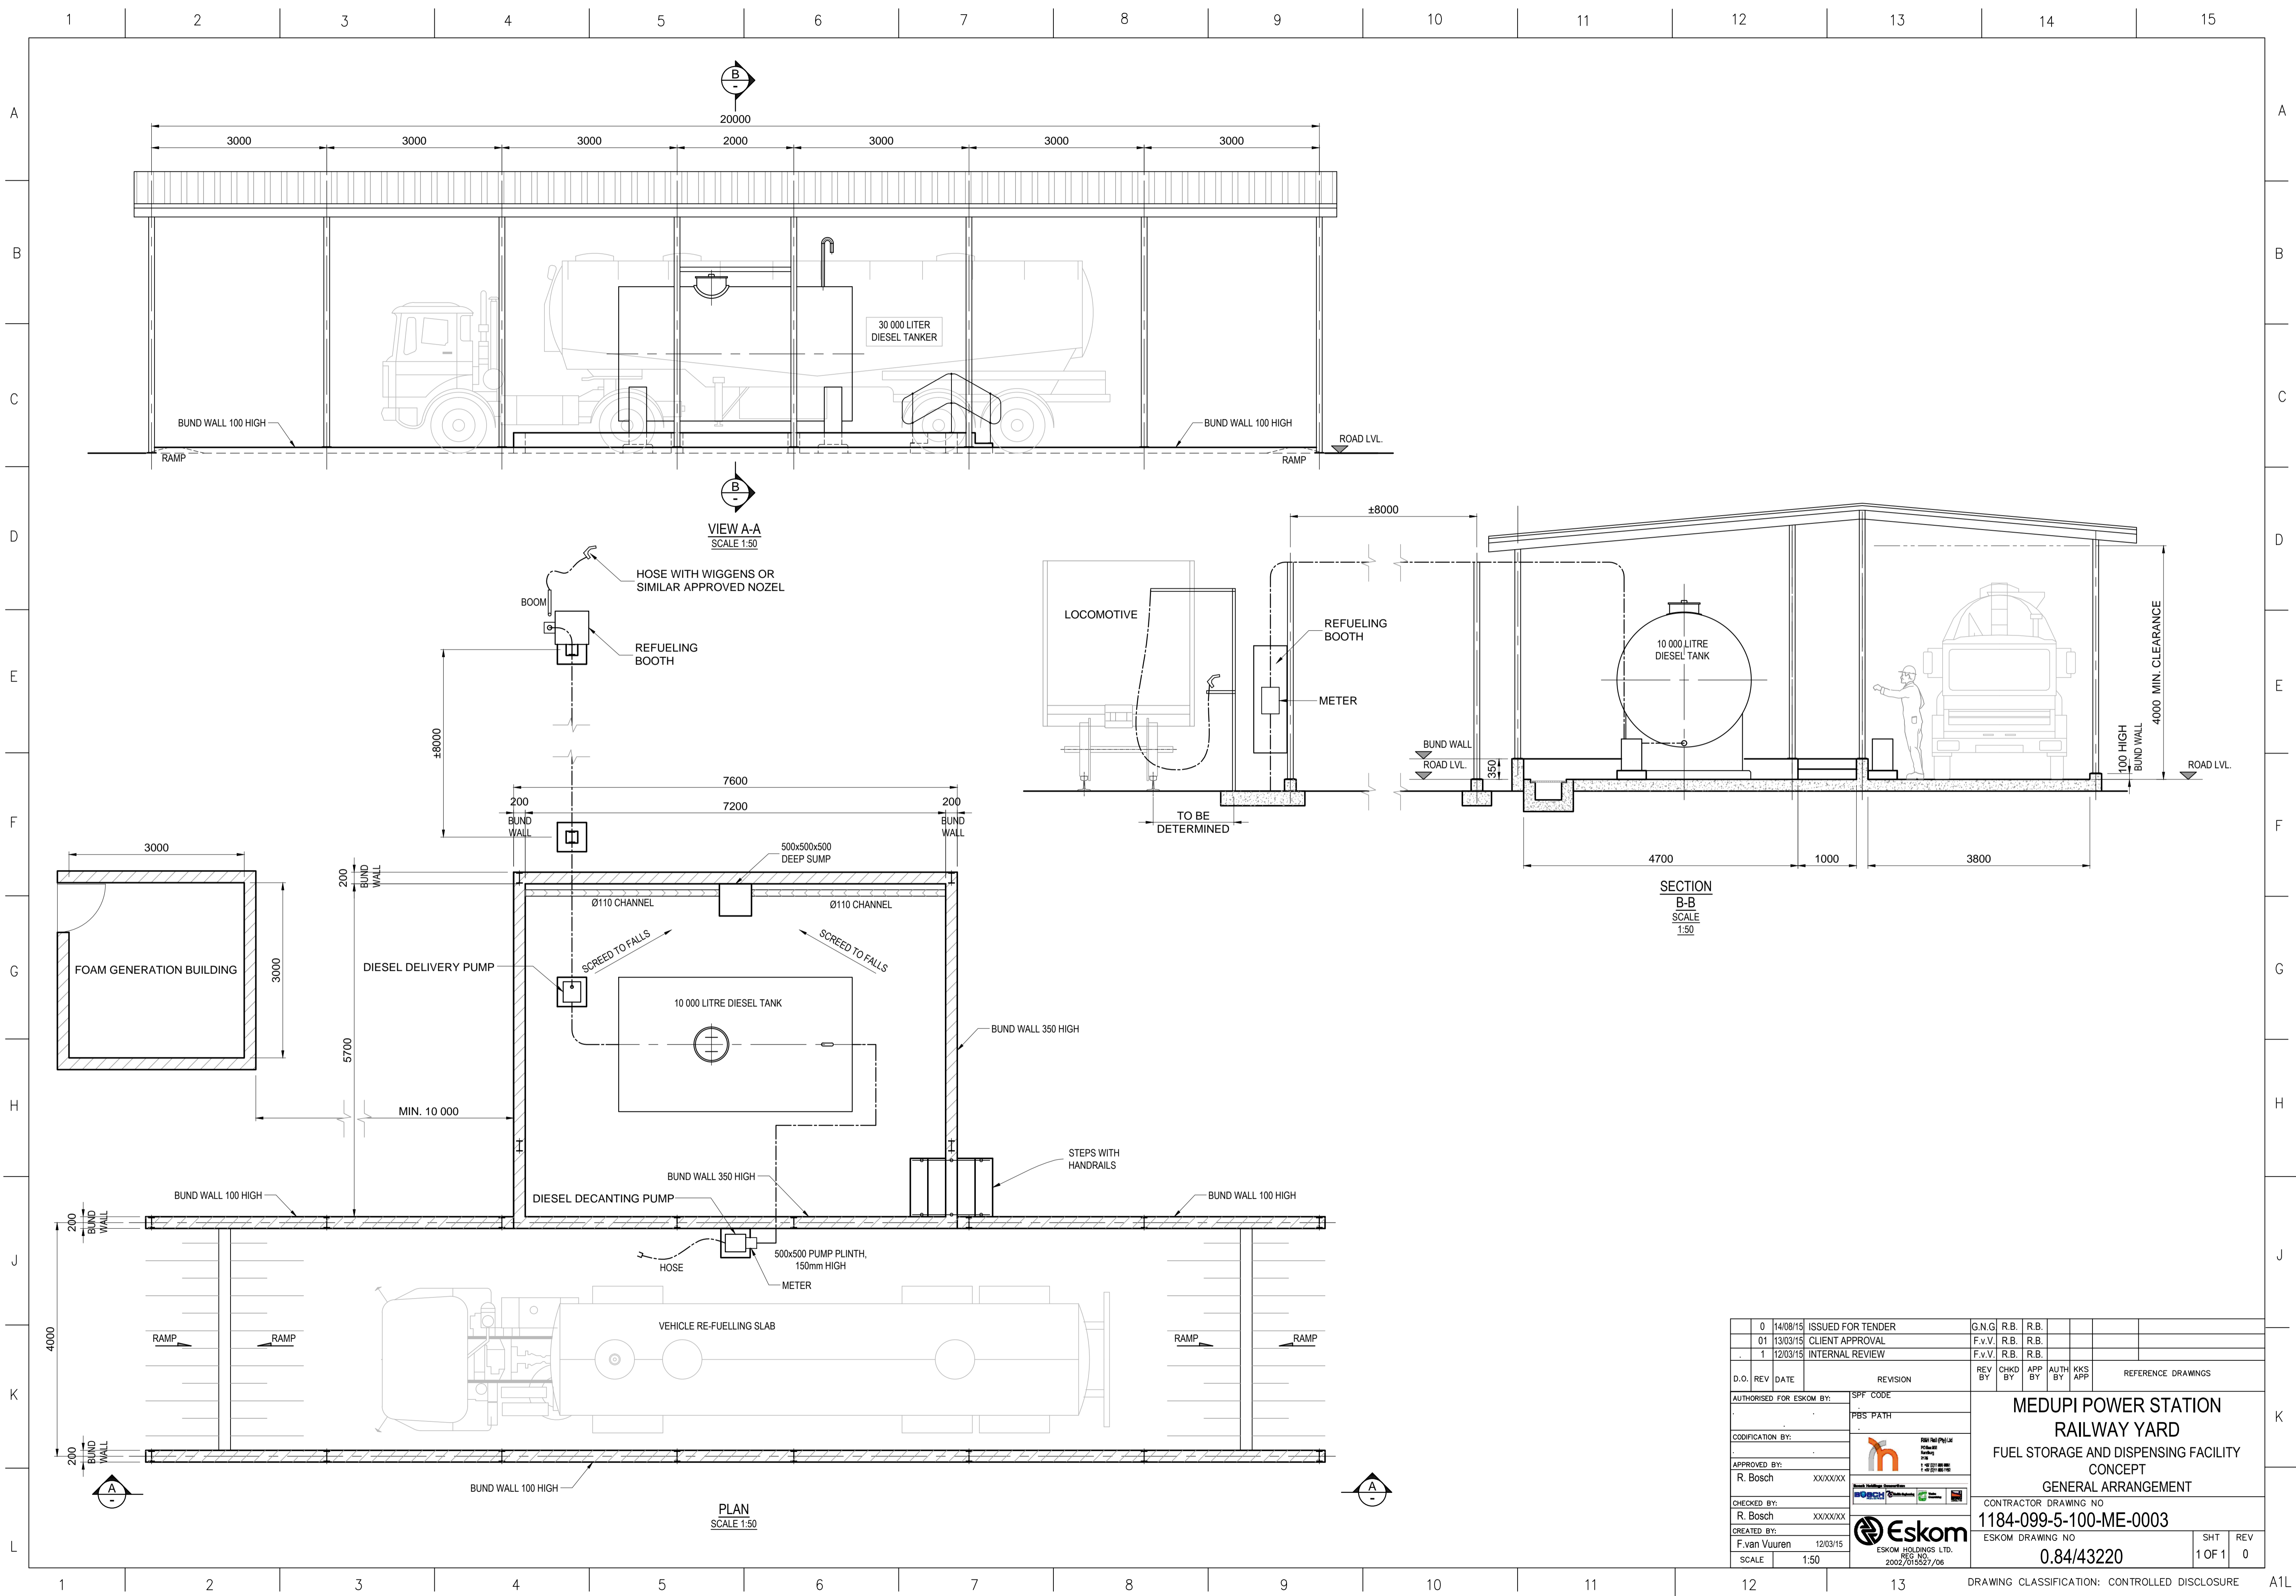
300 B
200 A
200 SB
200 SSB






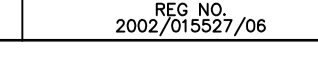
BULK EARTHWORKS G9 MATERIAL
COMPACTED IN 150mm LAYER TO 93% MOD AASHTO

- LEGEND:**
- STORMWATER CHANNELS
 - POTABLE WATER
 - FIRE WATER
 - STORMWATER PIPES
 - SEWER
 - SECURITY FENCE
 - EXISTING SECURITY FENCE TO BE RELOCATED

D.O	REV	DATE	REVISION	REV	CHK	BY	APP	BY	APP	REV	CHK	BY	APP	BY	APP	REFERENCE DRAWINGS
<p>AUTHORIZED FOR ESKOM BY: [Signature]</p> <p>COORDINATION BY: [Signature]</p> <p>APPROVED BY: [Signature]</p> <p>CHECKED BY: CASPER PRINSLOO</p> <p>CREATED BY: [Signature]</p> <p>MEMBER NUMBER: [Number]</p> <p>SCALE: AS SHOWN</p>																
<p>CONTRACTOR: [Company Logo]</p> <p>CONTRACTOR DRAWING NO: 1184-099-0.84-44312</p> <p>ESKOM DRAWING NO: 084/44312</p> <p>SHEET: 01 OF 0</p>																

LAYOUT 1
SCALE 1:1500



0	14/08/15	ISSUED FOR TENDER	G.N.G.	R.B.	R.B.				
01	13/03/15	CLIENT APPROVAL	F.v.V.	R.B.	R.B.				
1	12/03/15	INTERNAL REVIEW	F.v.V.	R.B.	R.B.				
D.O.	REV	DATE	REVISION	REV BY	CHKD BY	APP BY	AUTH BY	KKS APP	REFERENCE DRAWINGS
AUTHORISED FOR ESKOM BY:			SPF CODE						
CODIFICATION BY:			PBS PATH						
APPROVED BY:									
CHECKED BY:									
CREATED BY:									
G.N.G.									
F.van Vuuren									
SCALE 1:50									
			CONTRACTOR DRAWING NO			1184-099-5-100-ME-0003			
			ESKOM DRAWING NO			0.84/43220			
			SHT			REV			
			1 OF 1			0			